

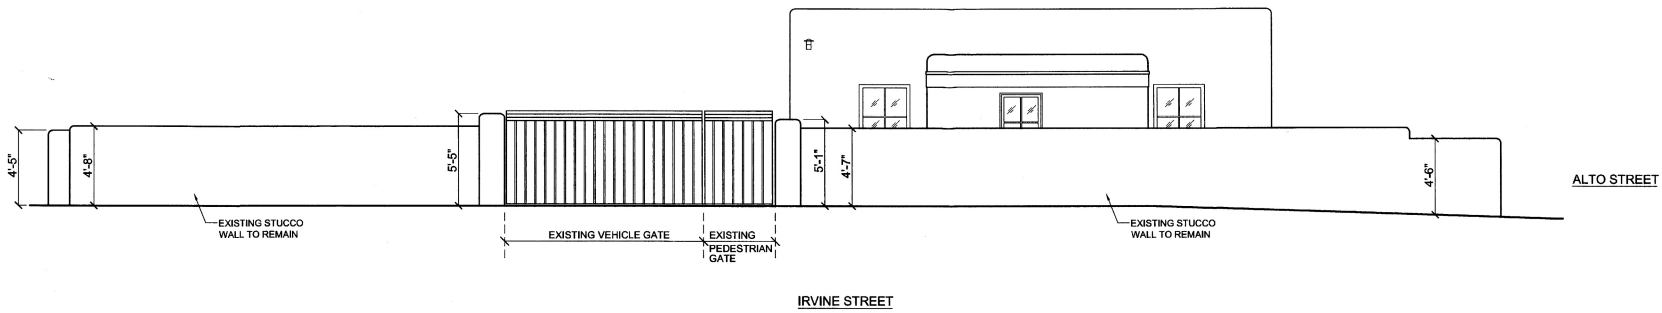


SITE PLAN
NOT TO SCALE

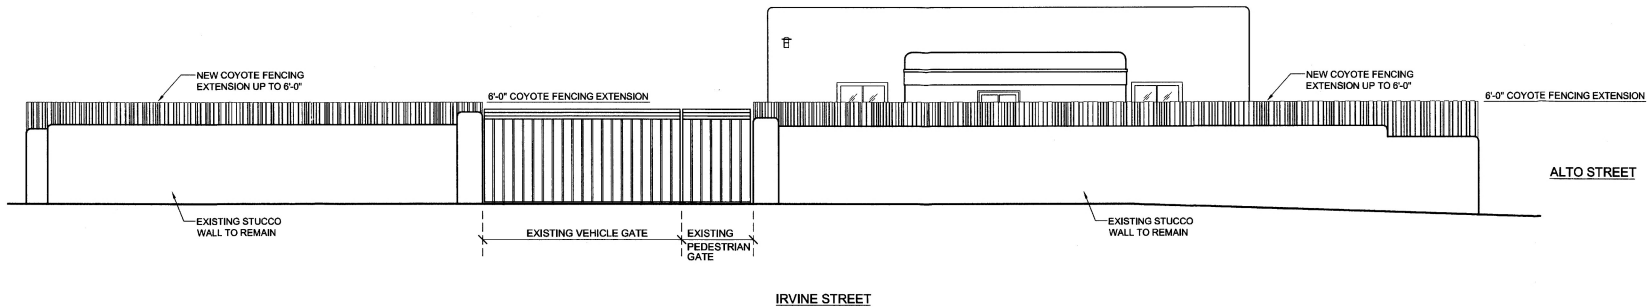

EXISTING EAST ELEVATION

SCALE: 1/4" = 1'-0"

 

PROPOSED EAST ELEVATION

SCALE: 1/4" = 1'-0"

NO.	REVISION	DATE


DATE	5-15-2
DRAWN	PR
CHECKED	PM




Jenkin
DESIGN & DEVELOPMENT
130 Grant Avenue
Santa Fe, New Mexico

SHEET


A.

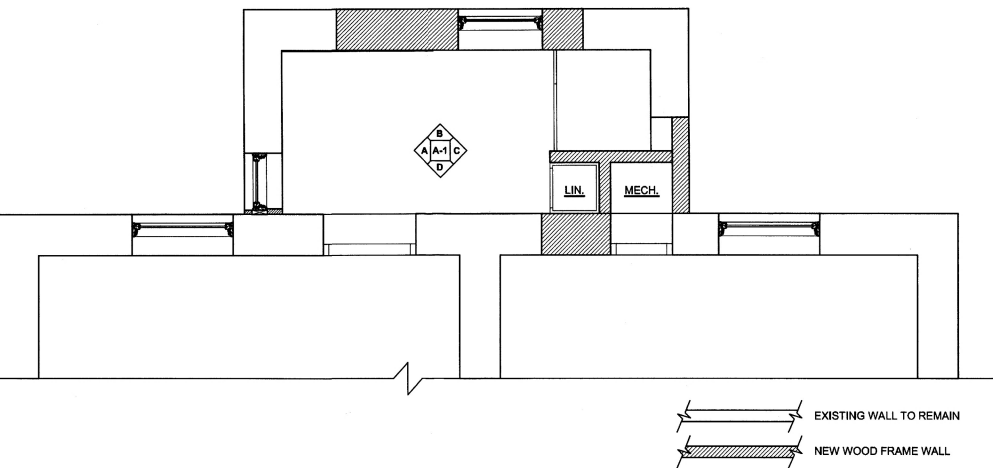

REFLECTED CEILING PLAN - NEW BATHROOM
 SCALE: 1/2" = 1'-0"

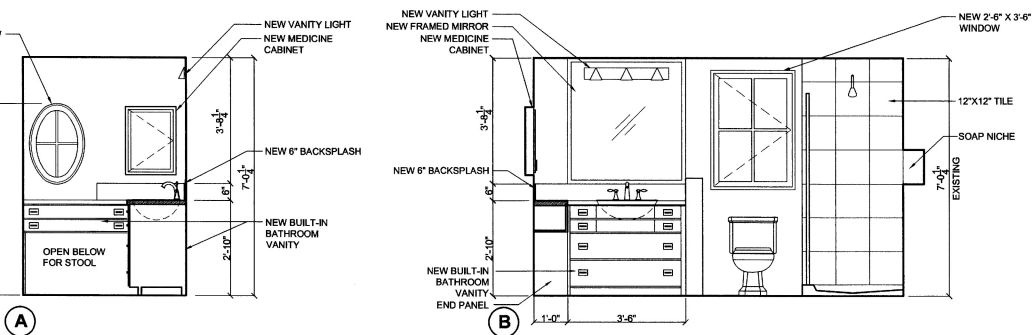

INTERIOR ELEVATIONS - NEW BATHROOM
 SCALE: 1/2" = 1'-0"

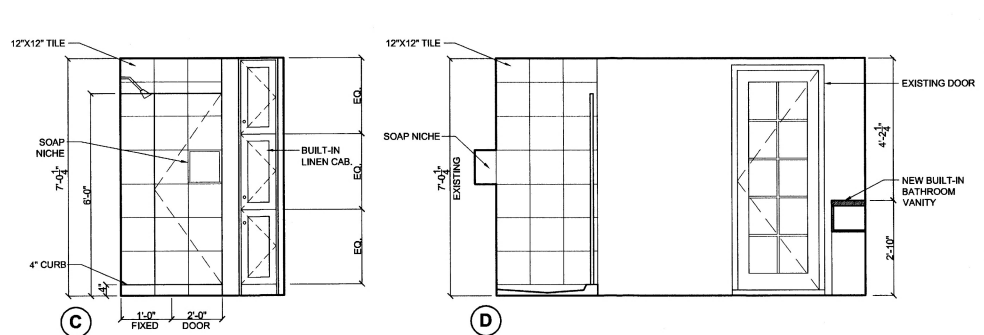

NO.	REVISION	DATE