



1 EXISTING SITE PLAN
Scale: 1" = 20'-0"

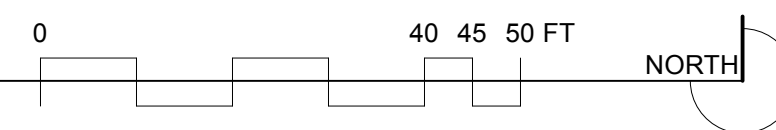

2 PROPOSED SITE PLAN 4,668 sf (roofed)
Scale: 1" = 20'-0"

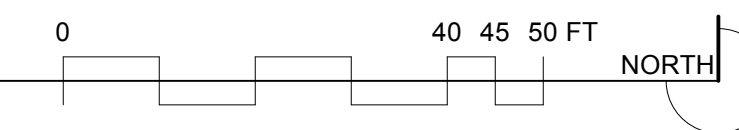

SIMMS TOWER STUDIO 850
400 GOLD AVENUE SW
ALBUQUERQUE, NEW MEXICO
87102
TEL 505.243.8100

StudioGP, llc
ARCHITECTS
ARCHITECTURE INTERIORS PLANNING
AIA NCARB LEED AP



PROJECT NAME:
Windmill Hill Residence
643 Garcia St.
Santa Fe, NM 87505

PROJECT NAME:

DATE	DESCRIPTION

StudioGP PROJECT NO:
24-010

DATE: **8/29/2025**

DRAWN BY: ..

CHECKED BY: ..

SET NO:

SHEET TITLE:



Existing & Proposed Site Plans

H001




Home Square Footage
 Residence = 3,738sf
 2 car Garage = 592sf
 Roofed area = 338sf
 House Total = 4,668sf

1 Lot 2 Floor Plan Level 1 3392 SF
 Scale: 1/8" = 1'-0"

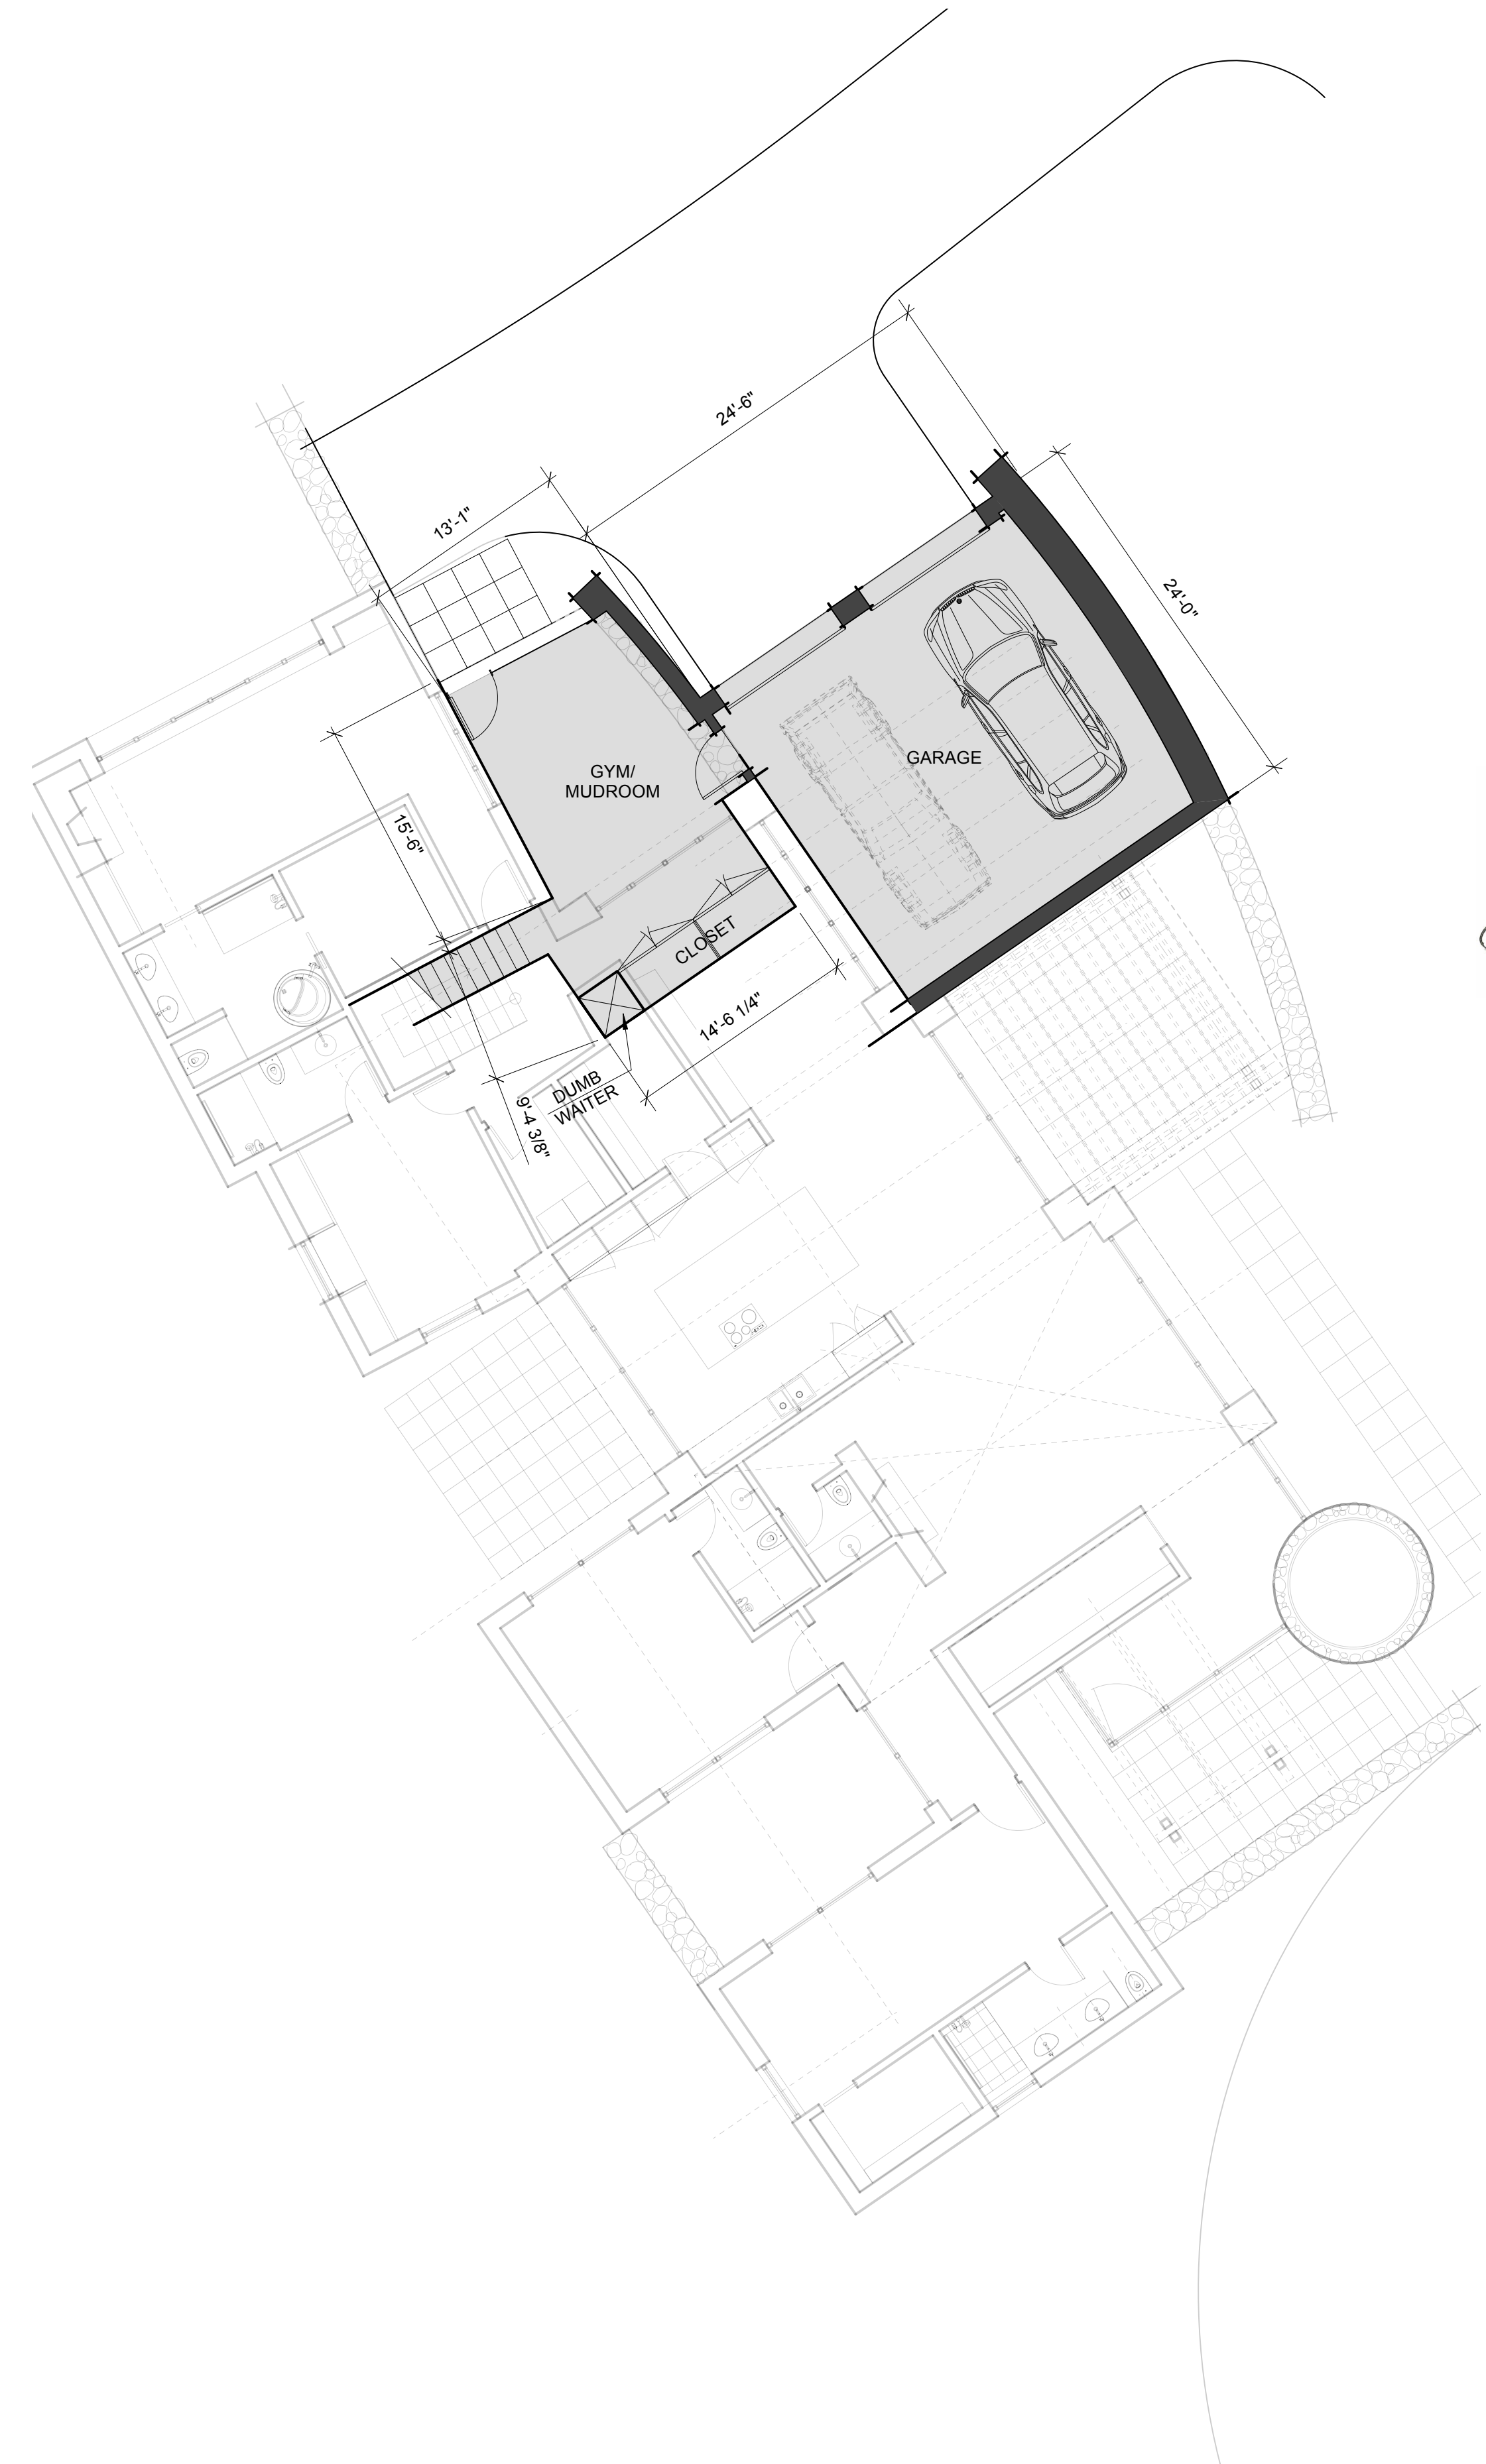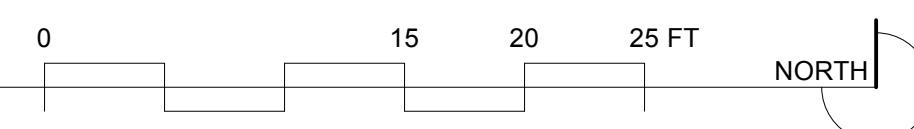

2 Lot 2 Floor Plan Level 0 940 SF
 Scale: 1/8" = 1'-0"

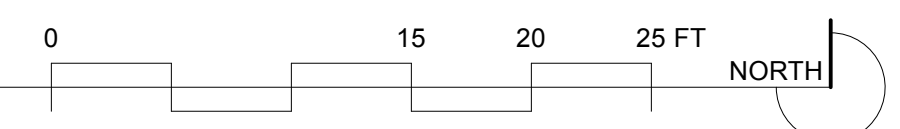

SIMMS TOWER STUDIO 850
 400 GOLD AVENUE SW
 ALBUQUERQUE, NEW MEXICO
 877102
 TEL 505.243.8100

StudioGP, llc
 ARCHITECTS
 ARCHITECTURE INTERIORS PLANNING
 AIA NCARB LEED AP



PROJECT NAME:
Windmill Hill Residence
 643 Garcia St.
 Santa Fe, NM 87505

PROJECT NAME:

DATE	DESCRIPTION

StudioGP PROJECT NO:
24-010

DATE: **8/29/2025**

DRAWN BY: ..


CHECKED BY: ..

SET NO:


SHEET TITLE:

Floor Plans

H002

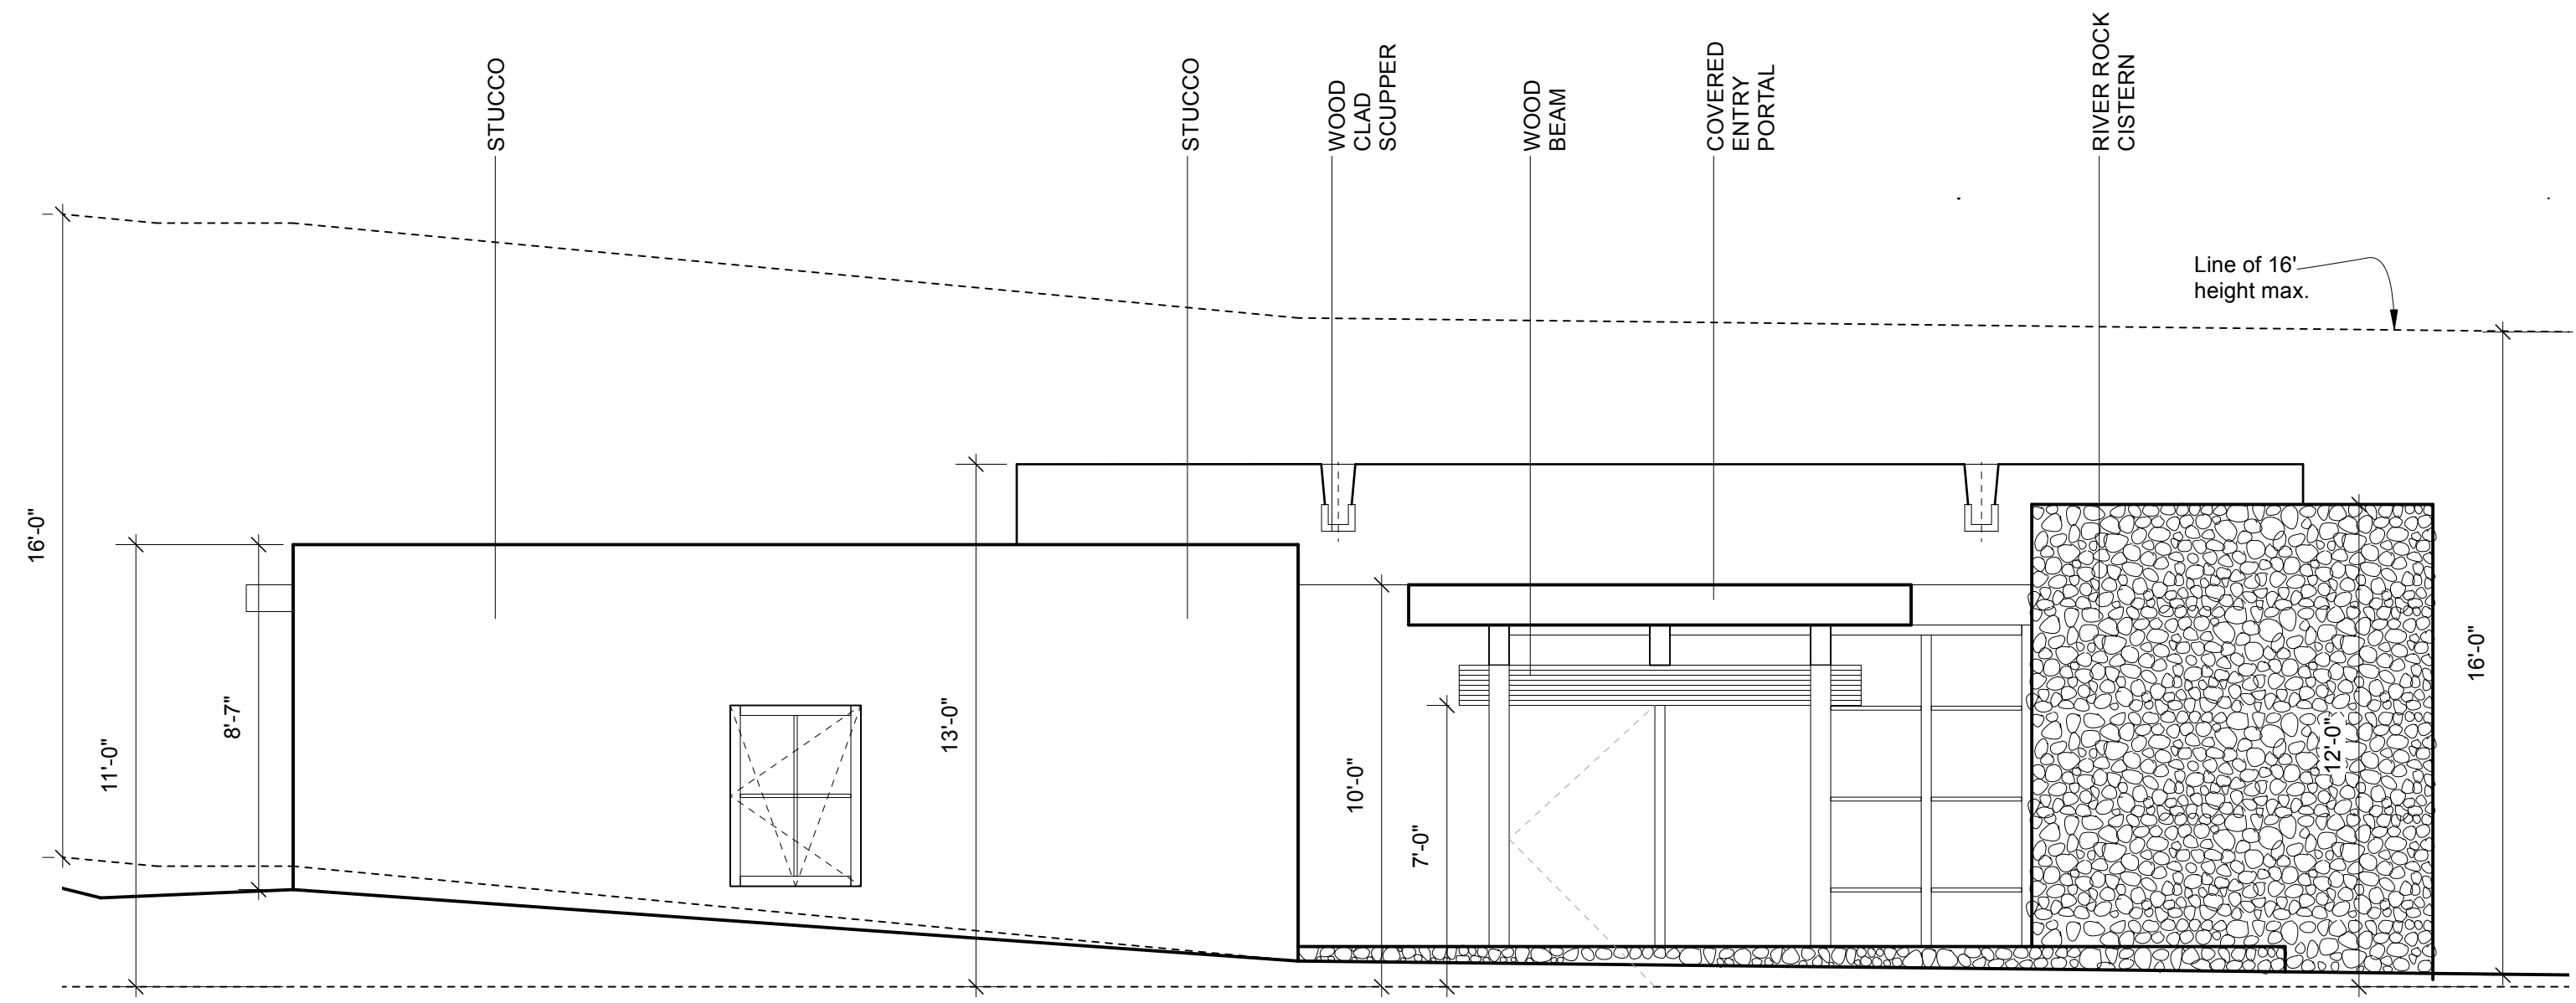

1 Lot 2 South Elevation
Scale: 1/4" = 1'-0"

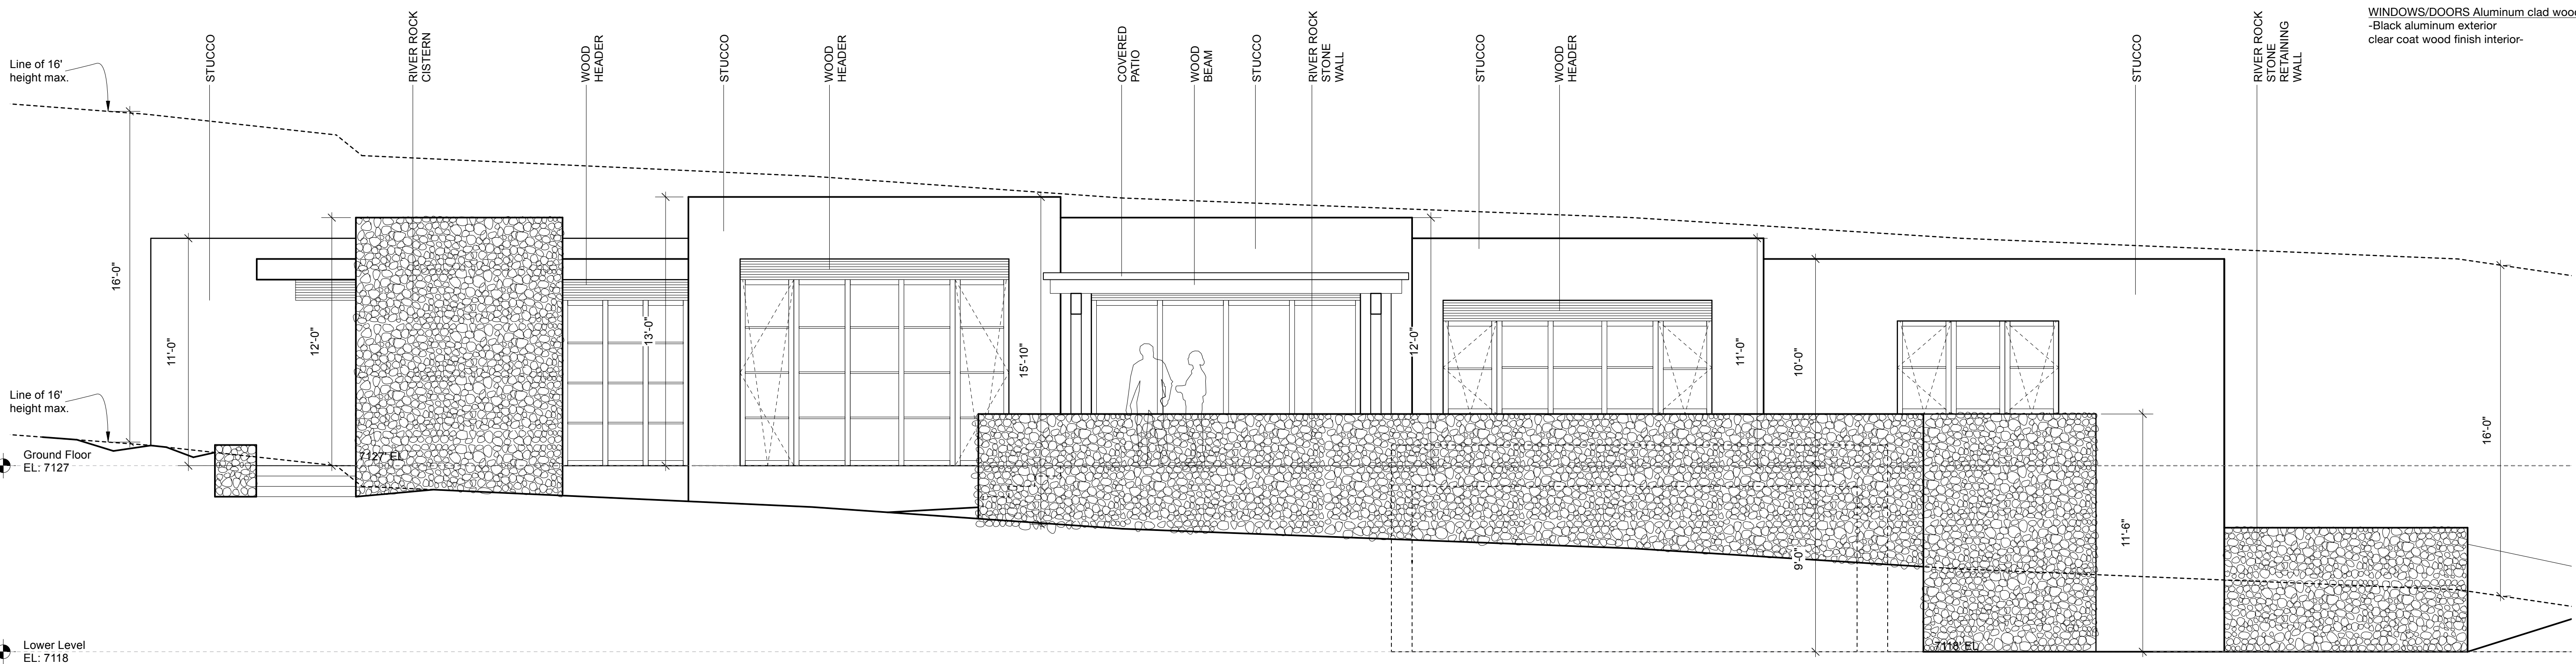

2 Lot 2 East Elevation
Scale: 1/4" = 1'-0"

PROJECT MATERIALS



STUCCO
Approved SF Color: El Rey 118 Suede
-Sand float smooth finish-



WOOD Fascia, headers, soffits & trellis
-Clear coat finish-



STONE Walls & Cistern
-Local river rock-



WINDOWS/DOORS Aluminum clad wood
-Black aluminum exterior
clear coat wood finish interior-

SIMMS TOWER STUDIO 850
400 GOLD AVENUE SW
ALBUQUERQUE, NEW MEXICO
877102
TEL 505.243.8100

StudioGP, llc
ARCHITECTS
ARCHITECTURE INTERIORS PLANNING
AIA NCARB LEED AP



Windmill Hill Residence
643 Garcia St.
Santa Fe, NM 87505

PROJECT NAME:

DATE	DESCRIPTION

StudioGP PROJECT NO: **24-010**

DATE: **8/29/2025**

DRAWN BY: ..

CHECKED BY: ..

SET NO:

SHEET TITLE:

Elevations

H003



1 SITE PHOTO View Looking North West
Scale: Actual Size



2 SITE PHOTO View Looking North East
Scale: Actual Size




3 SITE PHOTO View Looking South West
Scale: Actual Size



4 SITE PHOTO View Looking South East
Scale: Actual Size

SIMMS TOWER STUDIO B50
400 GOLD AVENUE SW
ALBUQUERQUE, NEW MEXICO
877102
TEL 505.243.8100

StudioGP, llc
ARCHITECTS
ARCHITECTURE INTERIORS PLANNING
AIA NCARB LEED AP

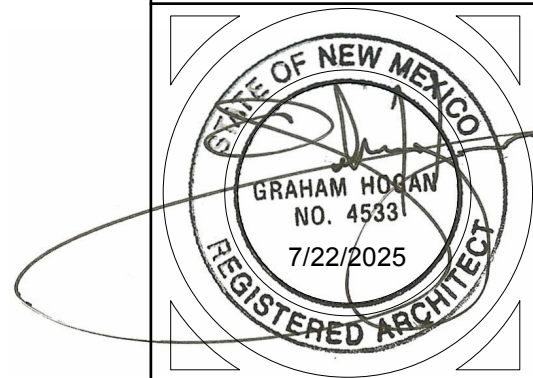

PROJECT NAME:
Windmill Hill Residence
643 Garcia St.
Santa Fe, NM 87505

PROJECT NAME:

DATE	DESCRIPTION

StudioGP PROJECT NO:

24-010

DATE: 8/29/2025

DRAWN BY: ..

CHECKED BY: ..

SET NO:

SHEET TITLE:

Site Photos

H005