


LEGEND

- LOT = 40' x 105' (MIN.)  
(115 LOTS TOTAL)
- LOT = 50' x 112' (MIN.)  
(13 LOTS TOTAL)
- AFFORDABLE HOUSING  
(25 LOTS)

TOTAL LOTS (3A + 3B) = 128

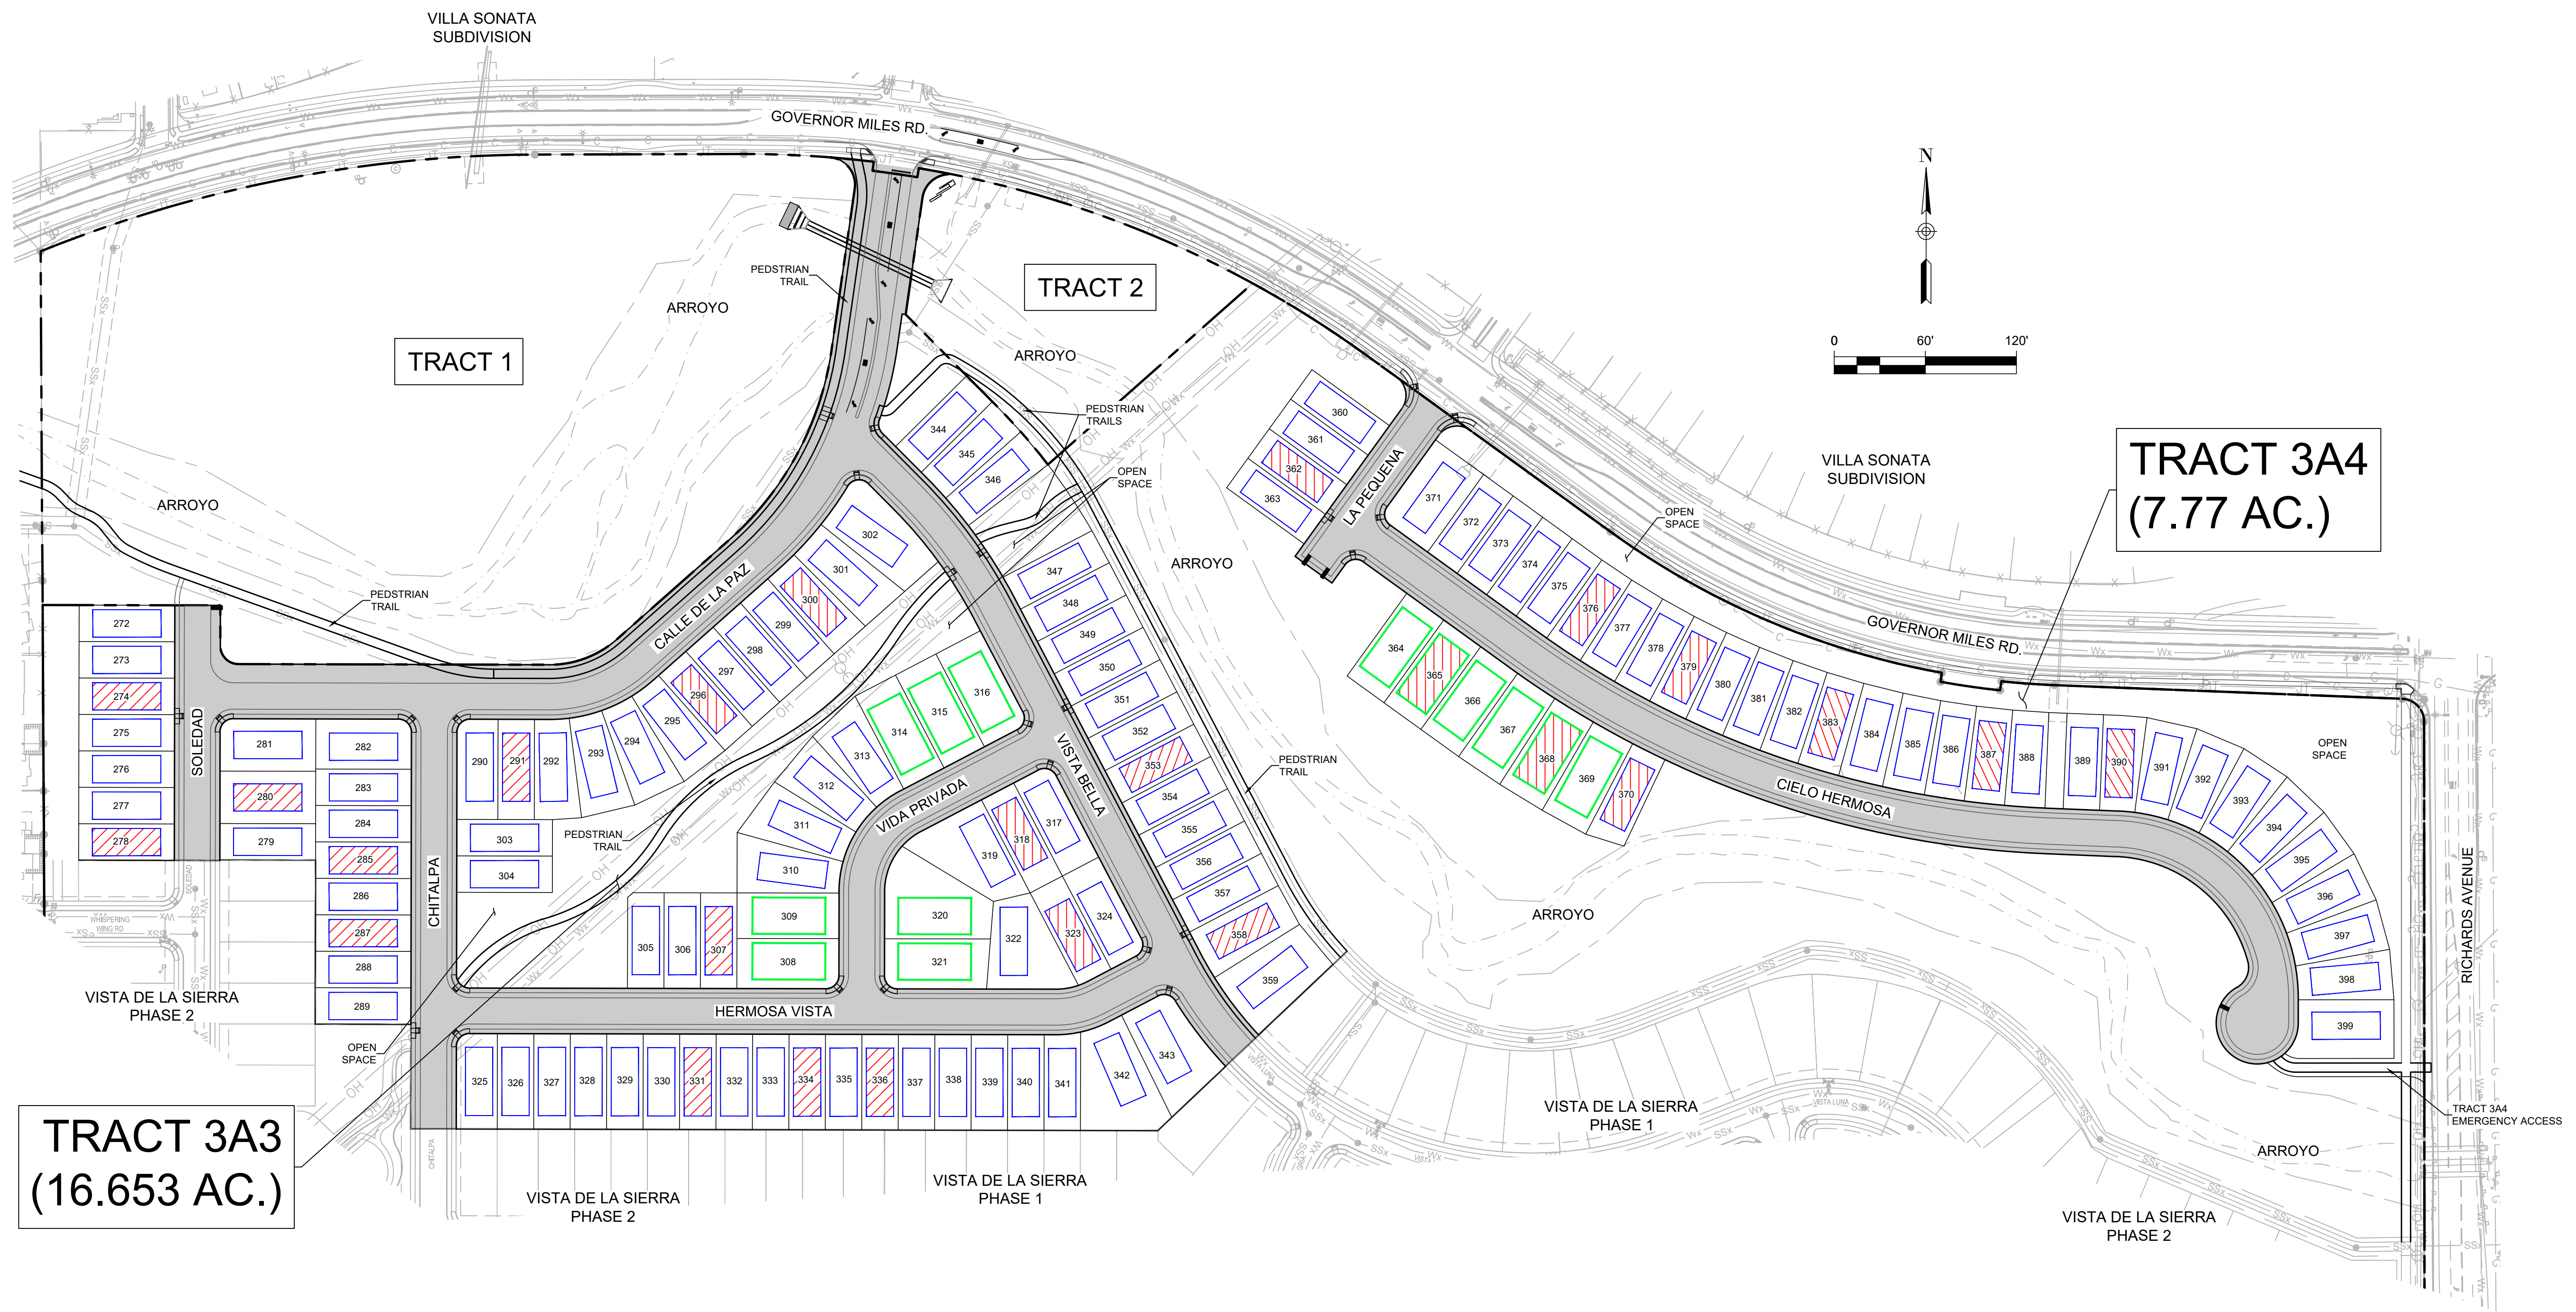


Date: Jul 01, 2025, 4:35pm User: JWS File: E:\PROJECTS\05004\05004\_Vistas De La Sierra\_Santa Fe\05004\_Vistas De La Sierra\_3A&3B.dwg


TOTAL LOTS (3A + 3B) = 128

LEGEND

- LOT = 40' x 105' (MIN.)  
(115 LOTS TOTAL)
- LOT = 50' x 112' (MIN.)  
(13 LOTS TOTAL)
- AFFORDABLE HOUSING  
(25 LOTS)

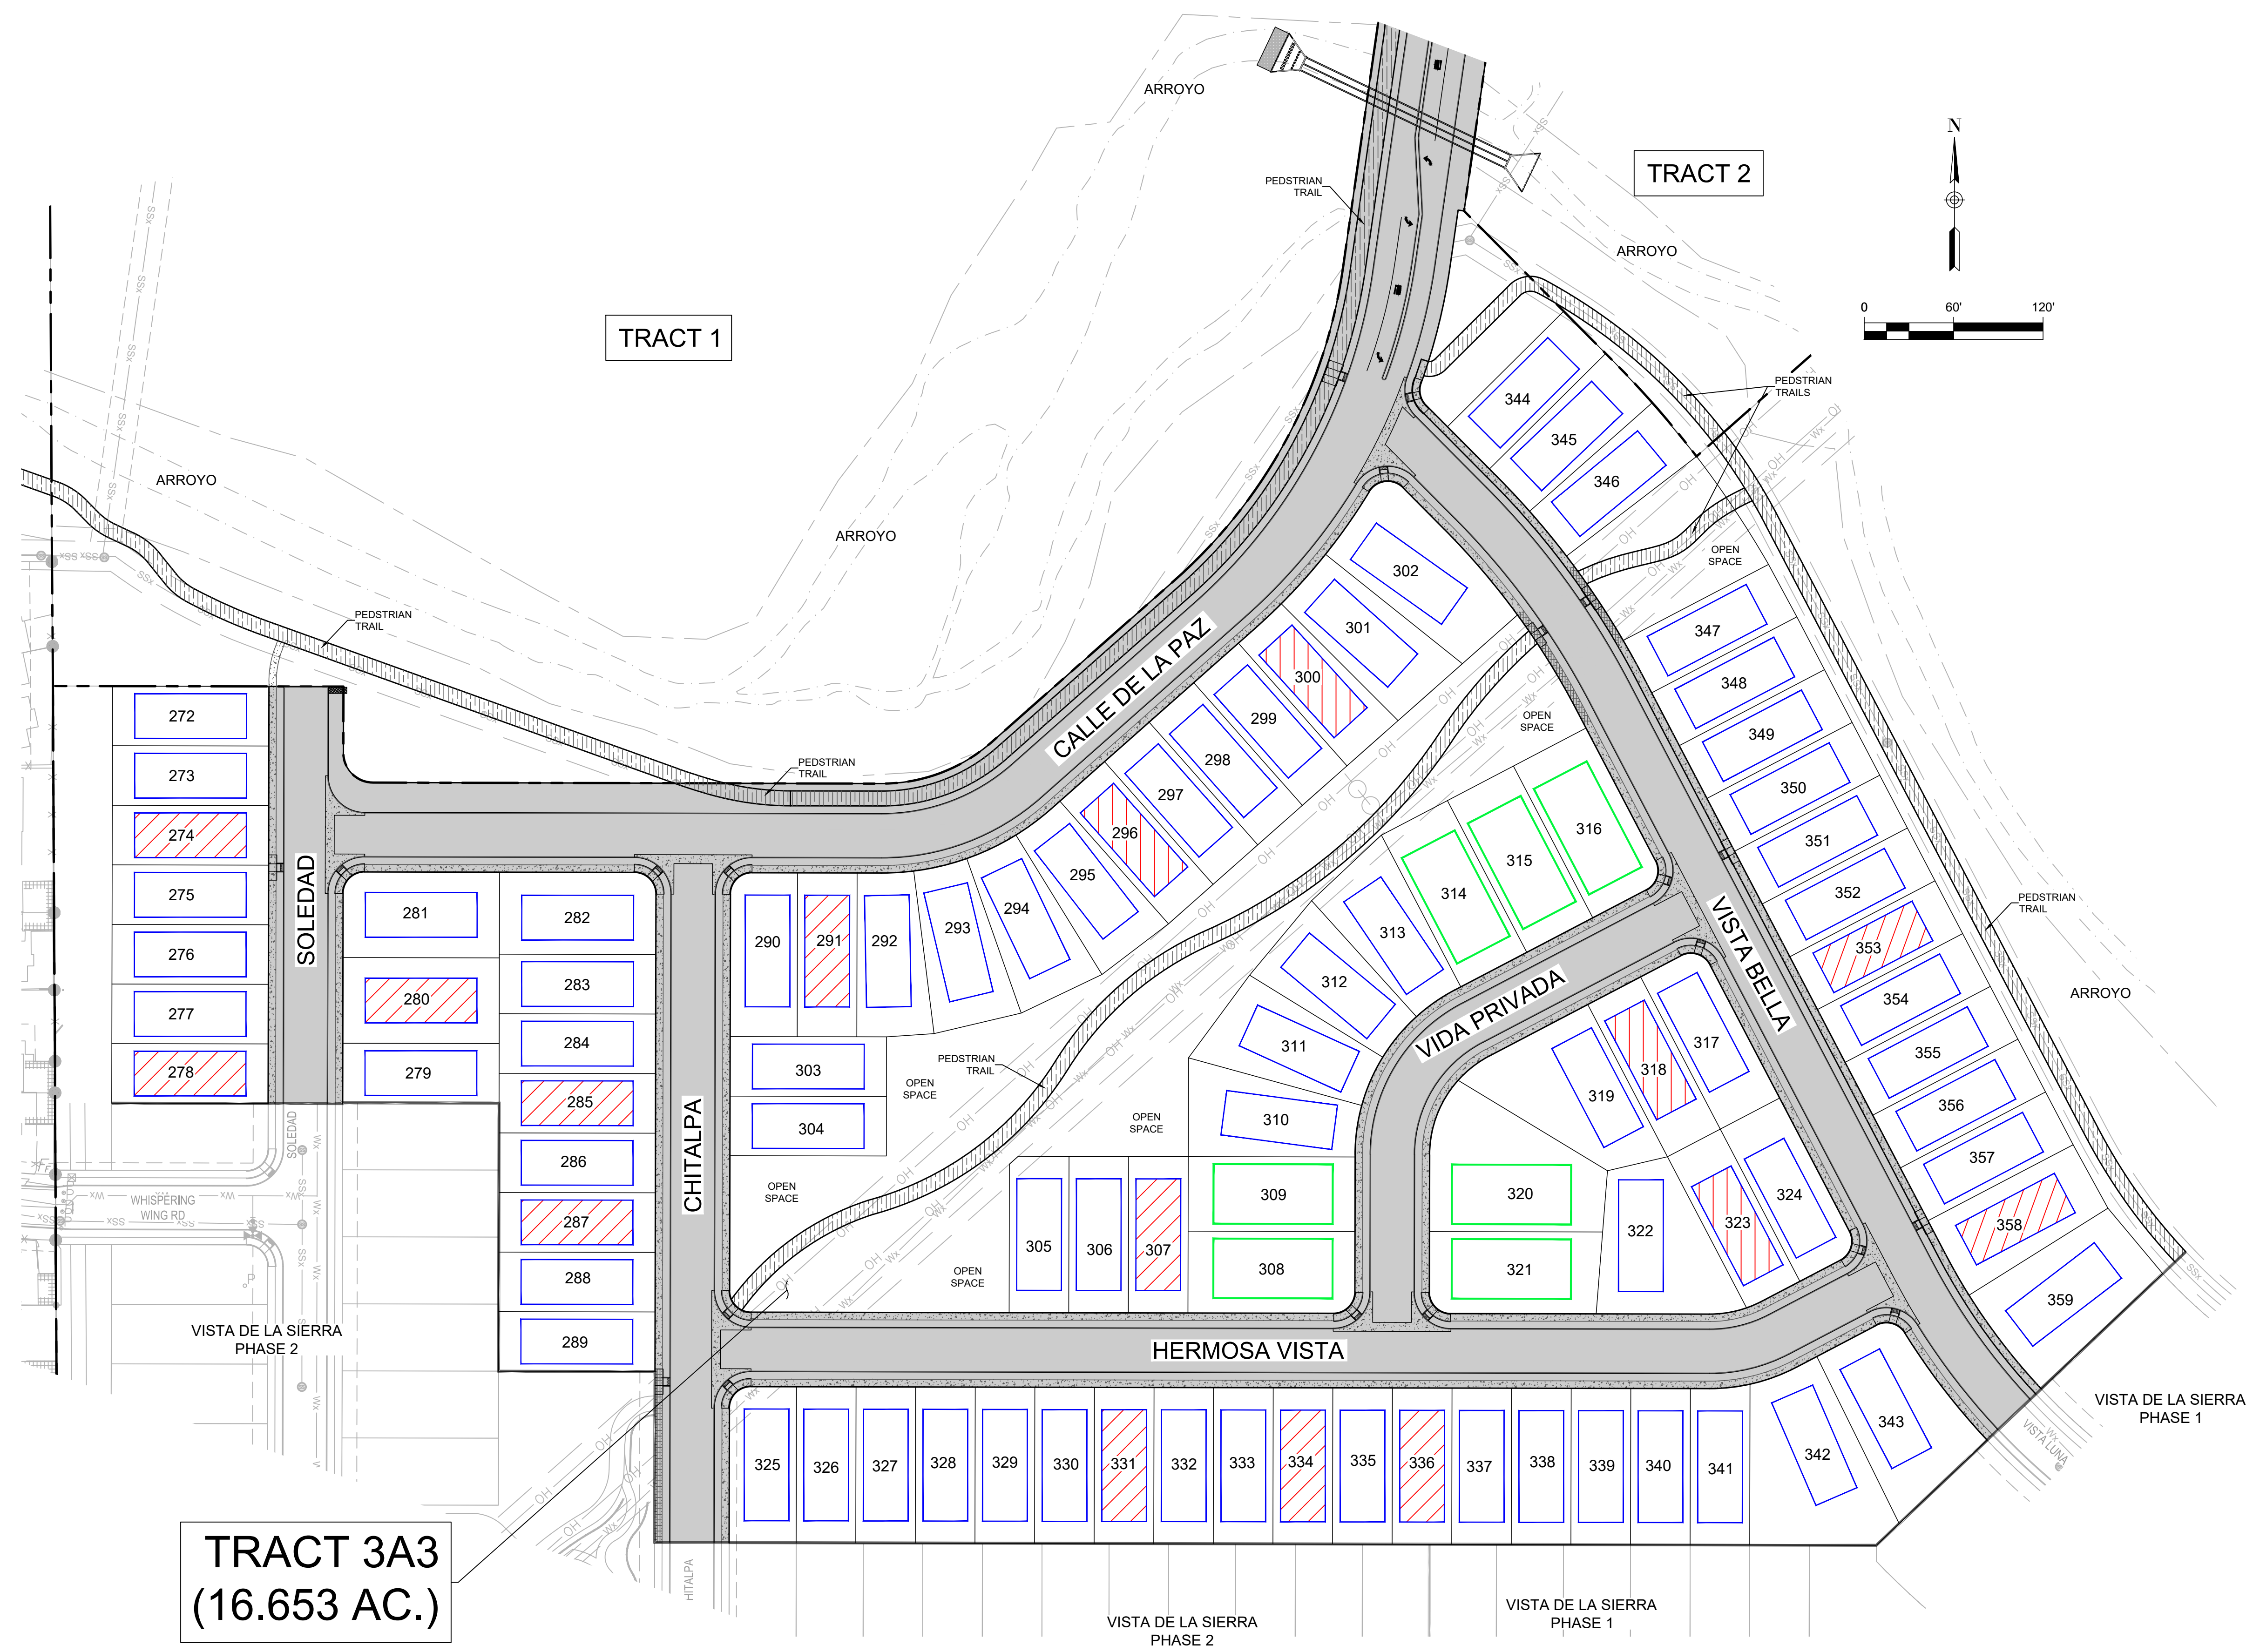


TRACT 3A3  
(16.653 AC.)

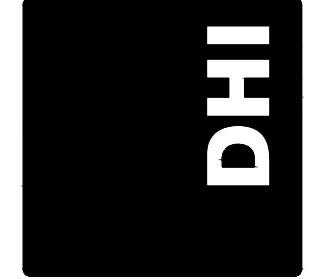


Date: Jul 01, 2025, 4:35pm User: JWS File: E:\PROJECTS\05004\05004\_Vistas De La Sierra - Santa Fe\0500 - Design\0405 - Exhibit\SITE PLAN\_VISTAS DE LA SIERRA\_3A\_0500.dwg

Date: Jul 01, 2025, 4:35pm User: JWS User ID: 50216 File: E:\PROJECTS\05004\1\Site\03\Site Plan - Exhibit 3B.dwg

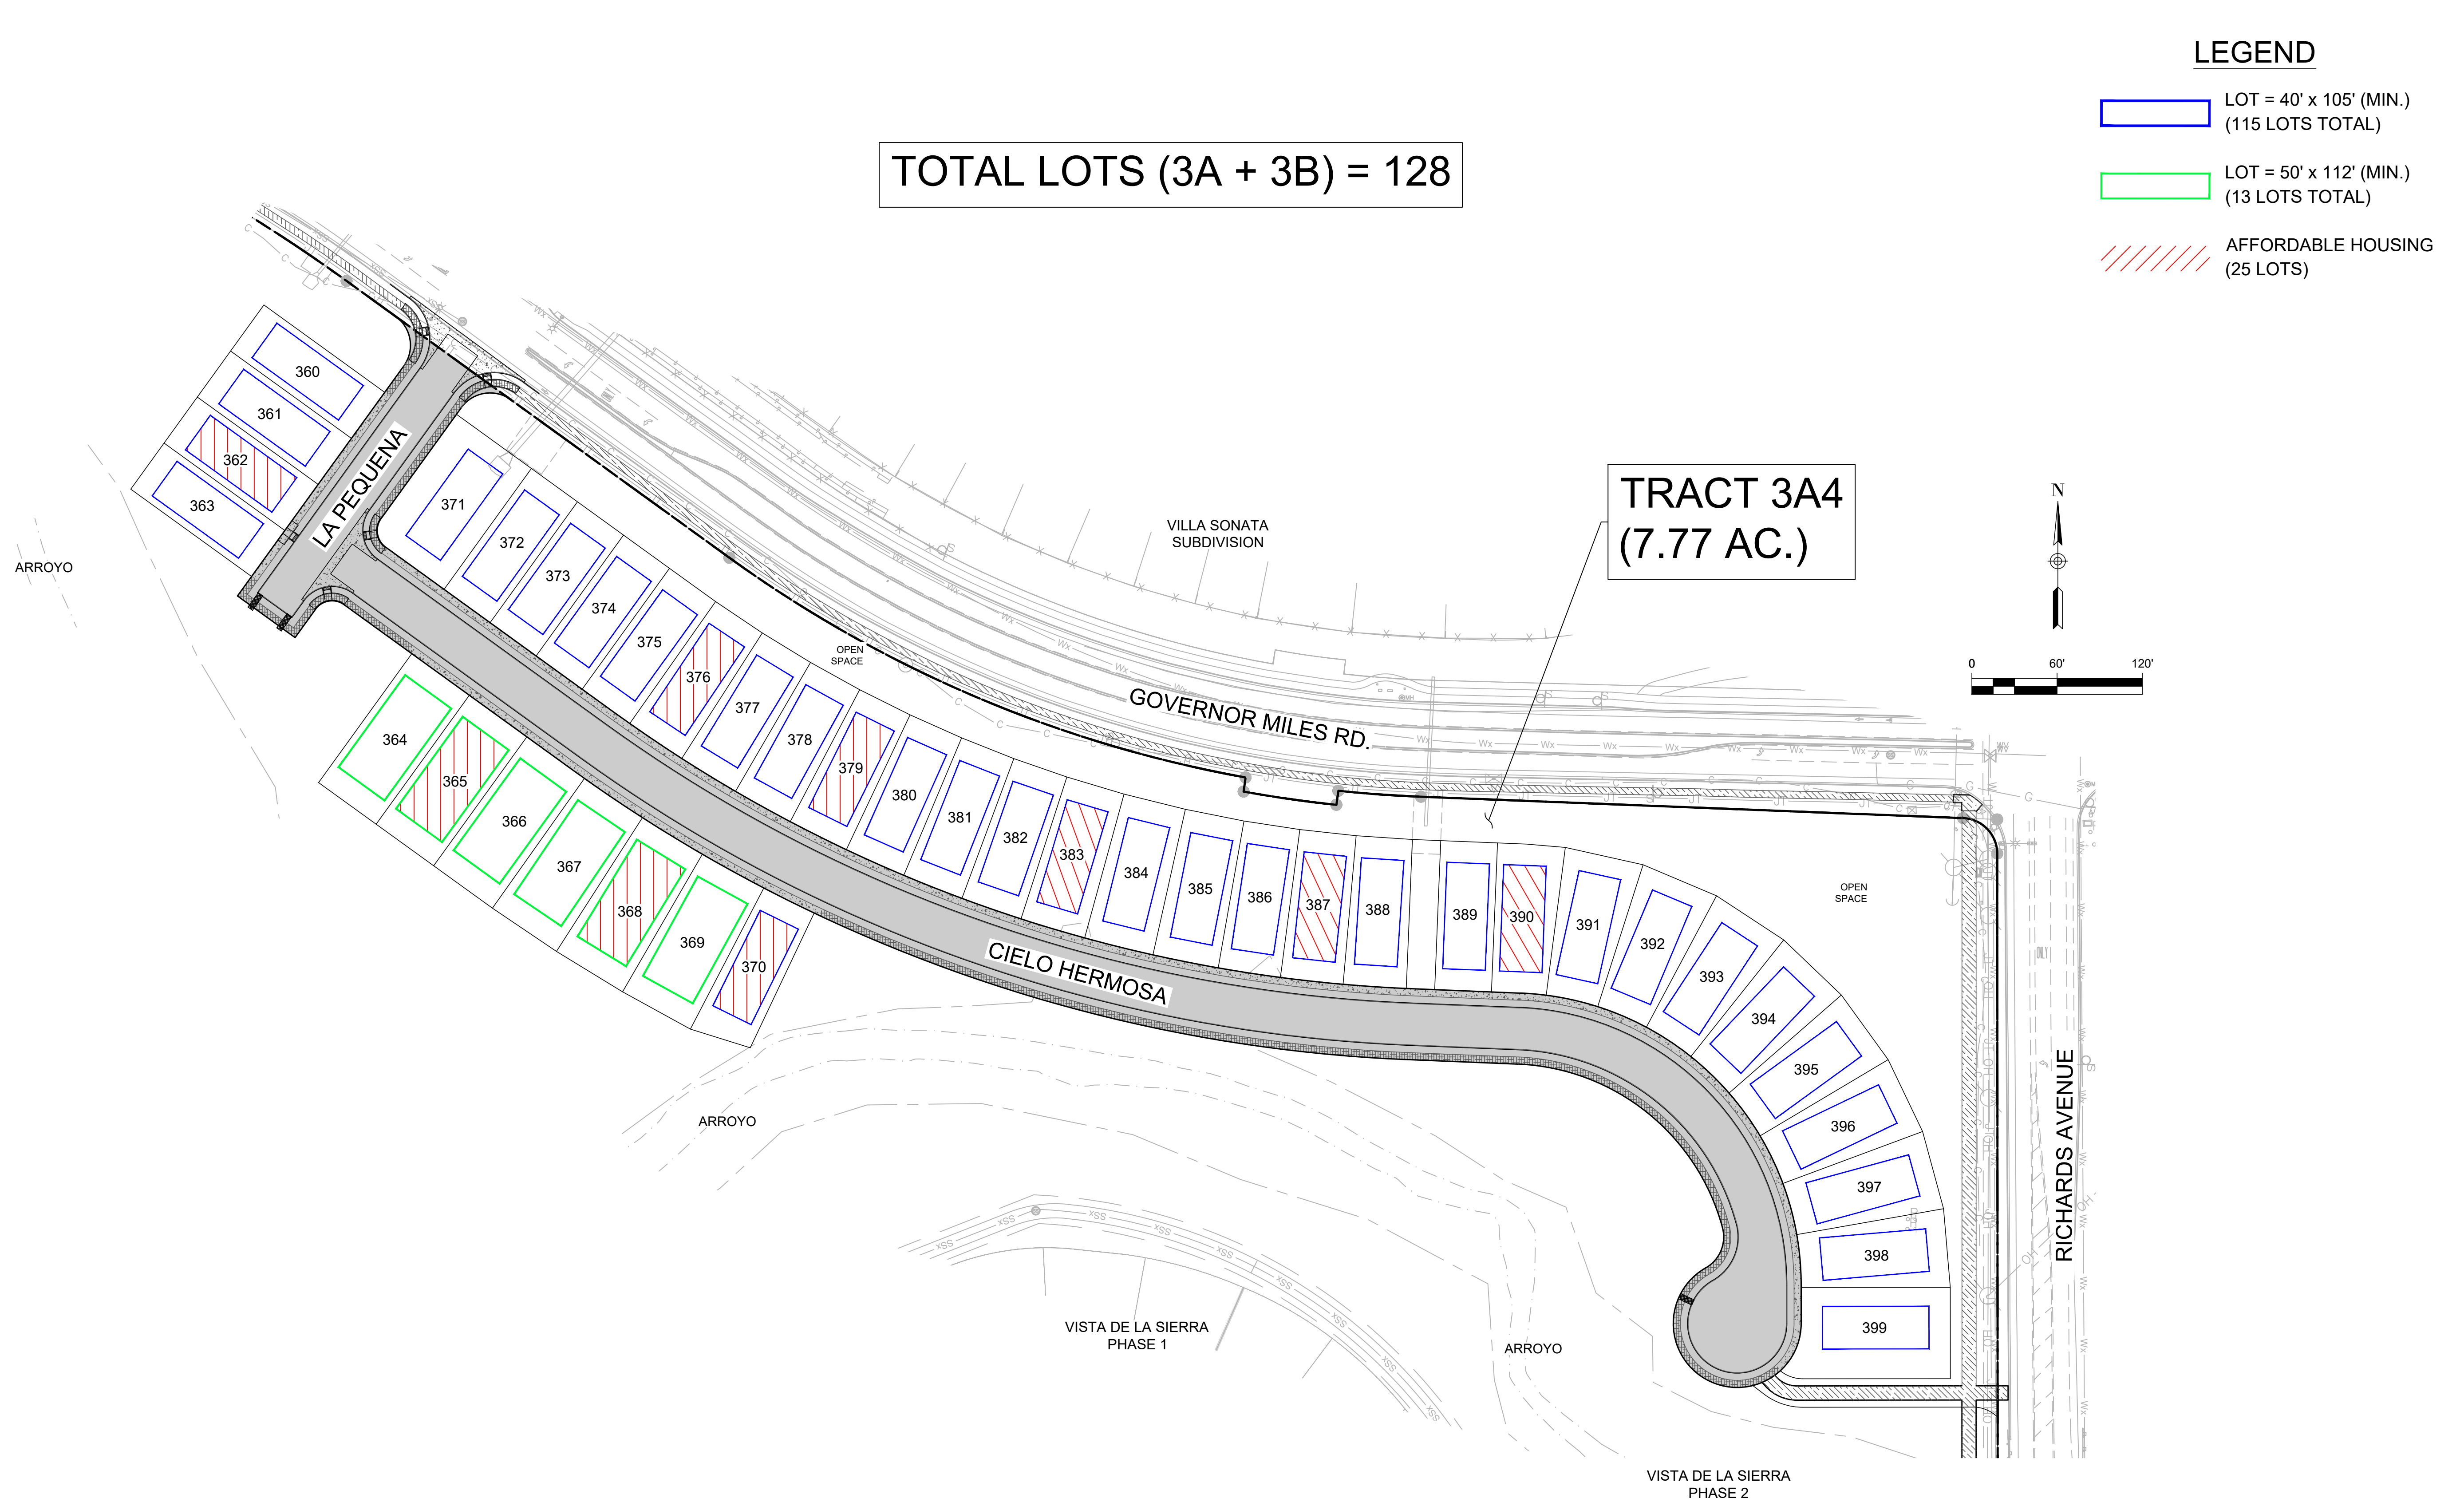

DHI Engineering, LLC.  
5419 N. LOOP 1604 EAST  
SAN ANTONIO, TX 78247  
(210) 496-2668 | dhiengineering.com  
TBPE REG. NO. F-19561

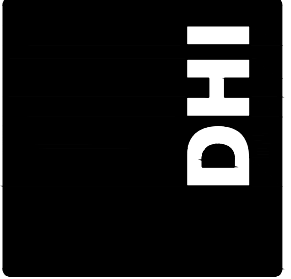

VISTAS DE LA SIERRA UNIT 3B  
SANTA FE, NM  
SITE PLAN

DESIGNED BY: JWS  
DRAWN BY: JWS  
DATE: 07/01/2025  
JOB NO.: 05004  
EXHIBIT NO.