


IF THE ABOVE DIMENSION DOES NOT MEASURE ONE INCH (1") EXACTLY, THIS DRAWING WILL HAVE BEEN ENLARGED OR REDUCED, AFFECTING ALL LABELED SCALES.


Date: 7/9/12

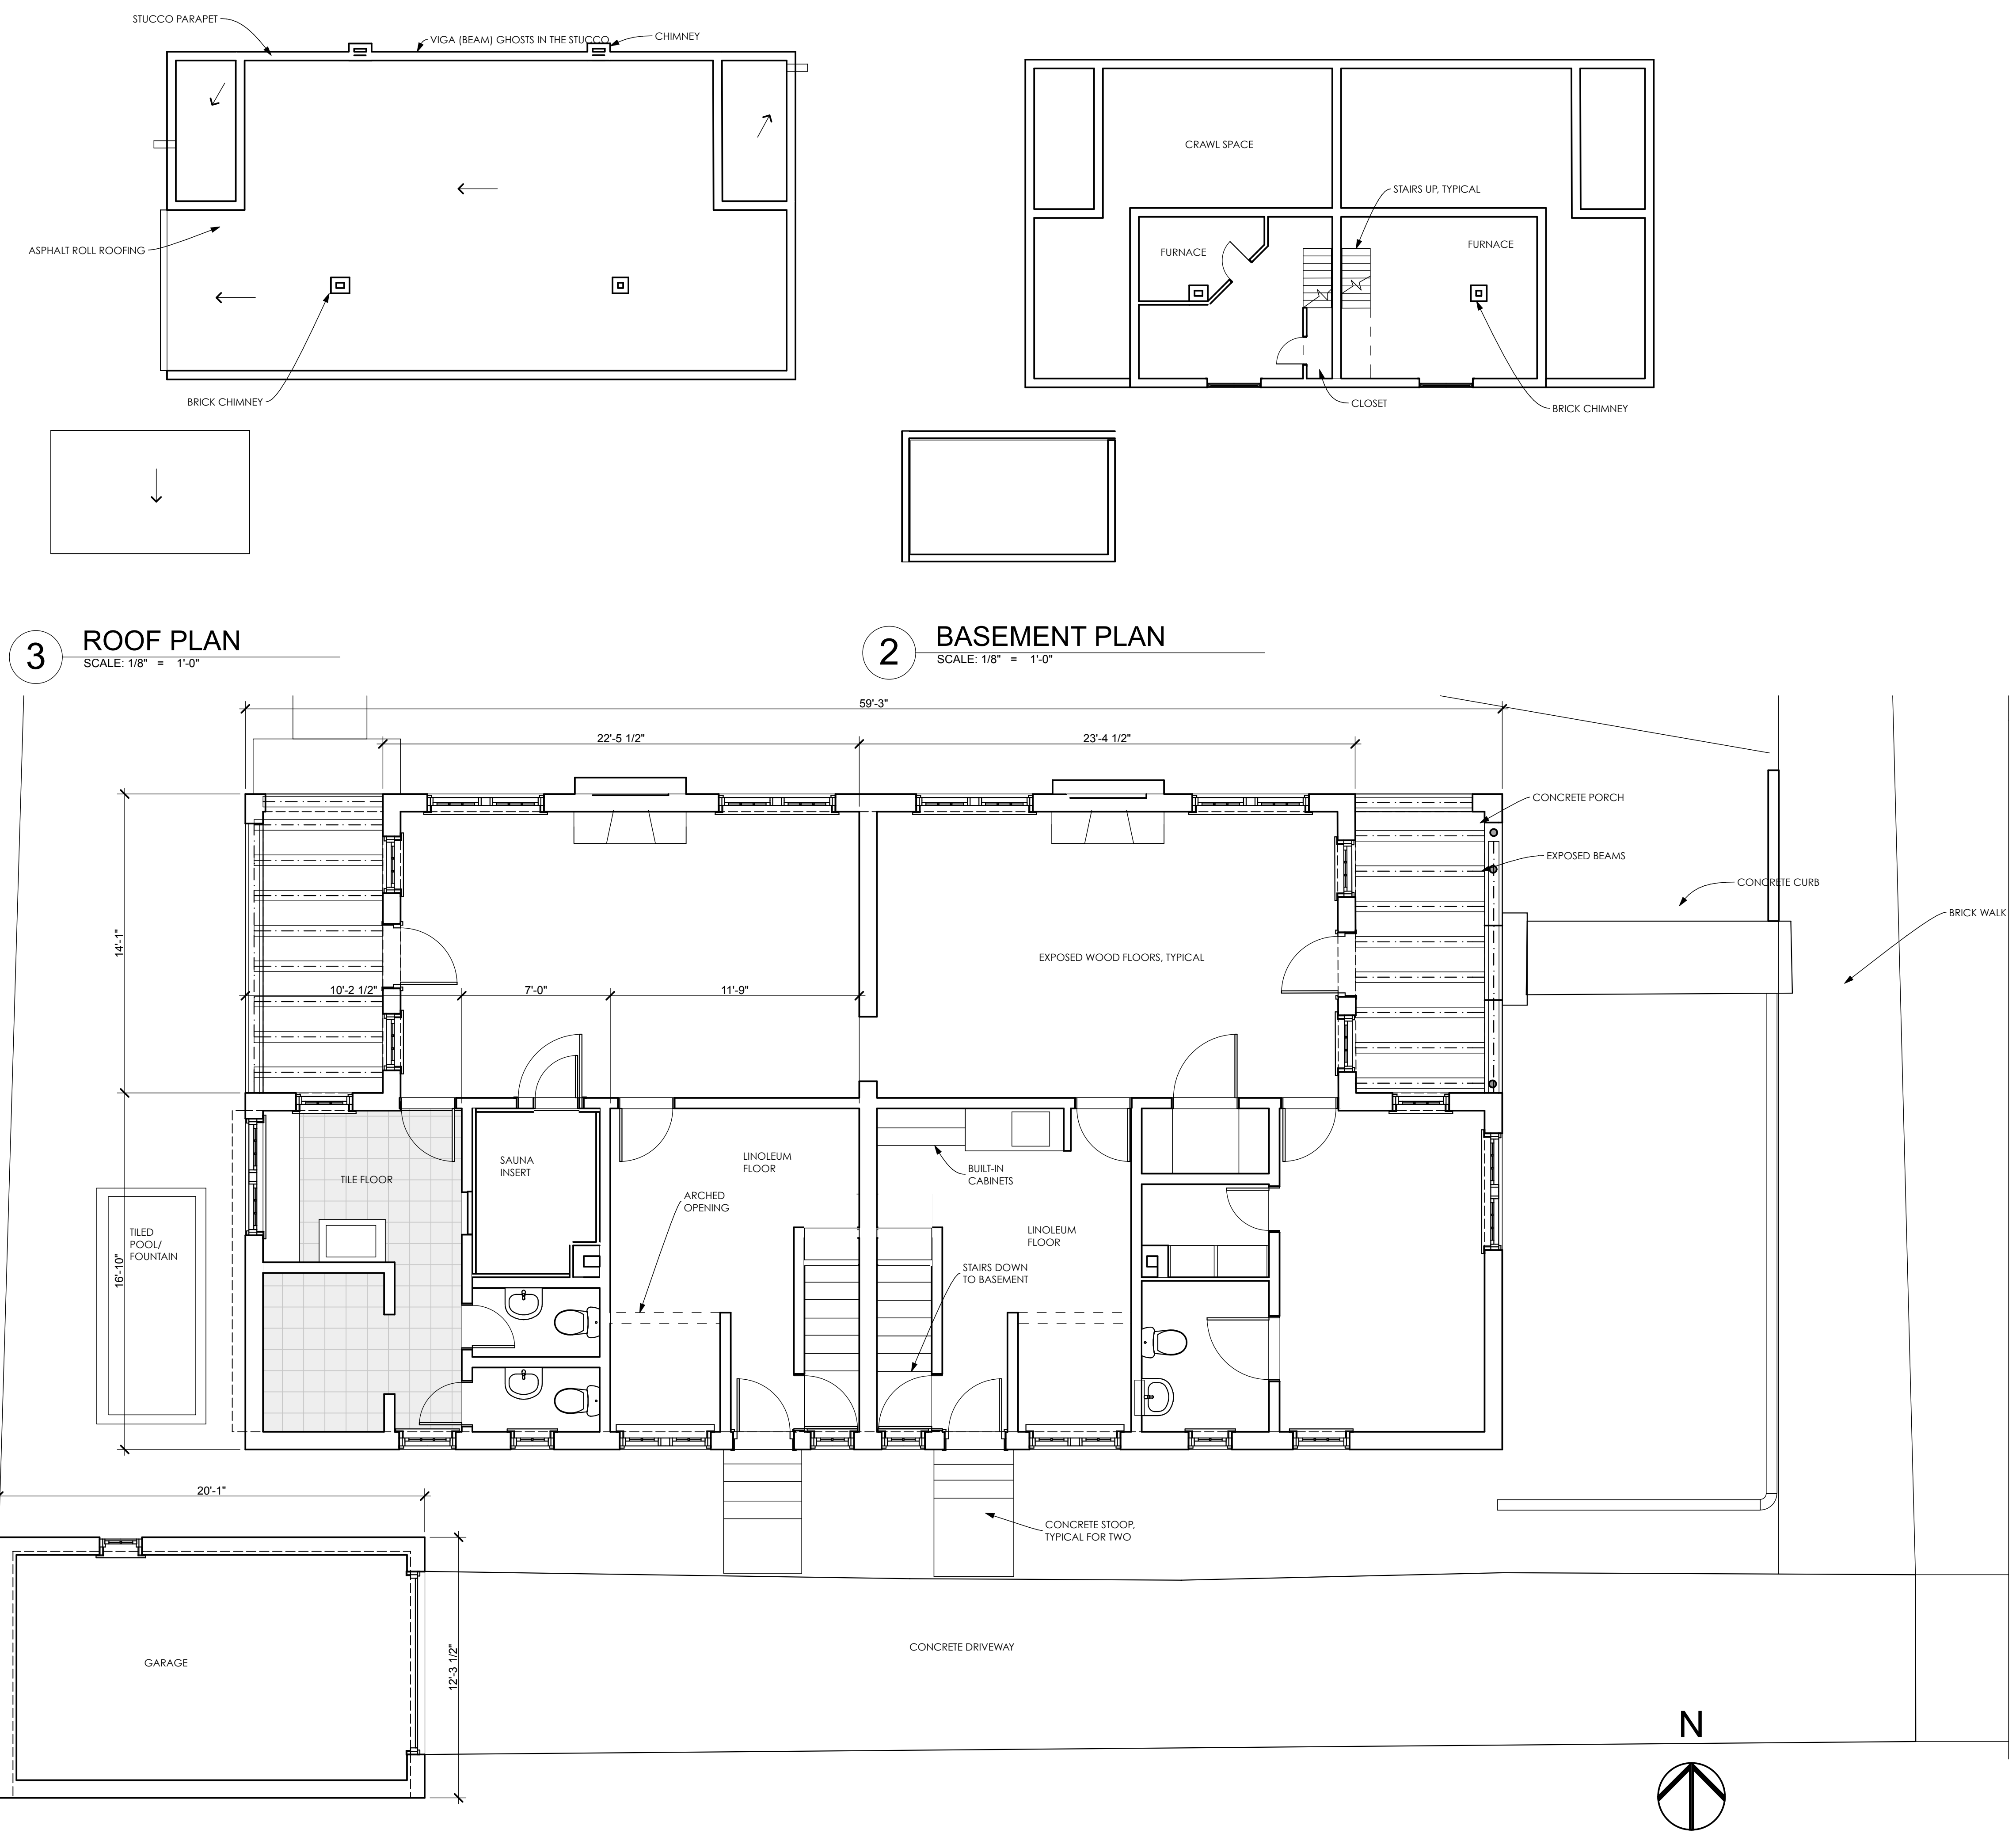


1 FIRST FLOOR
SCALE: 1/4" = 1'-0"


3 ROOF PLAN
SCALE: 1/8" = 1'-0"

2 BASEMENT PLAN
SCALE: 1/8" = 1'-0"

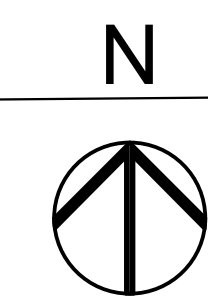


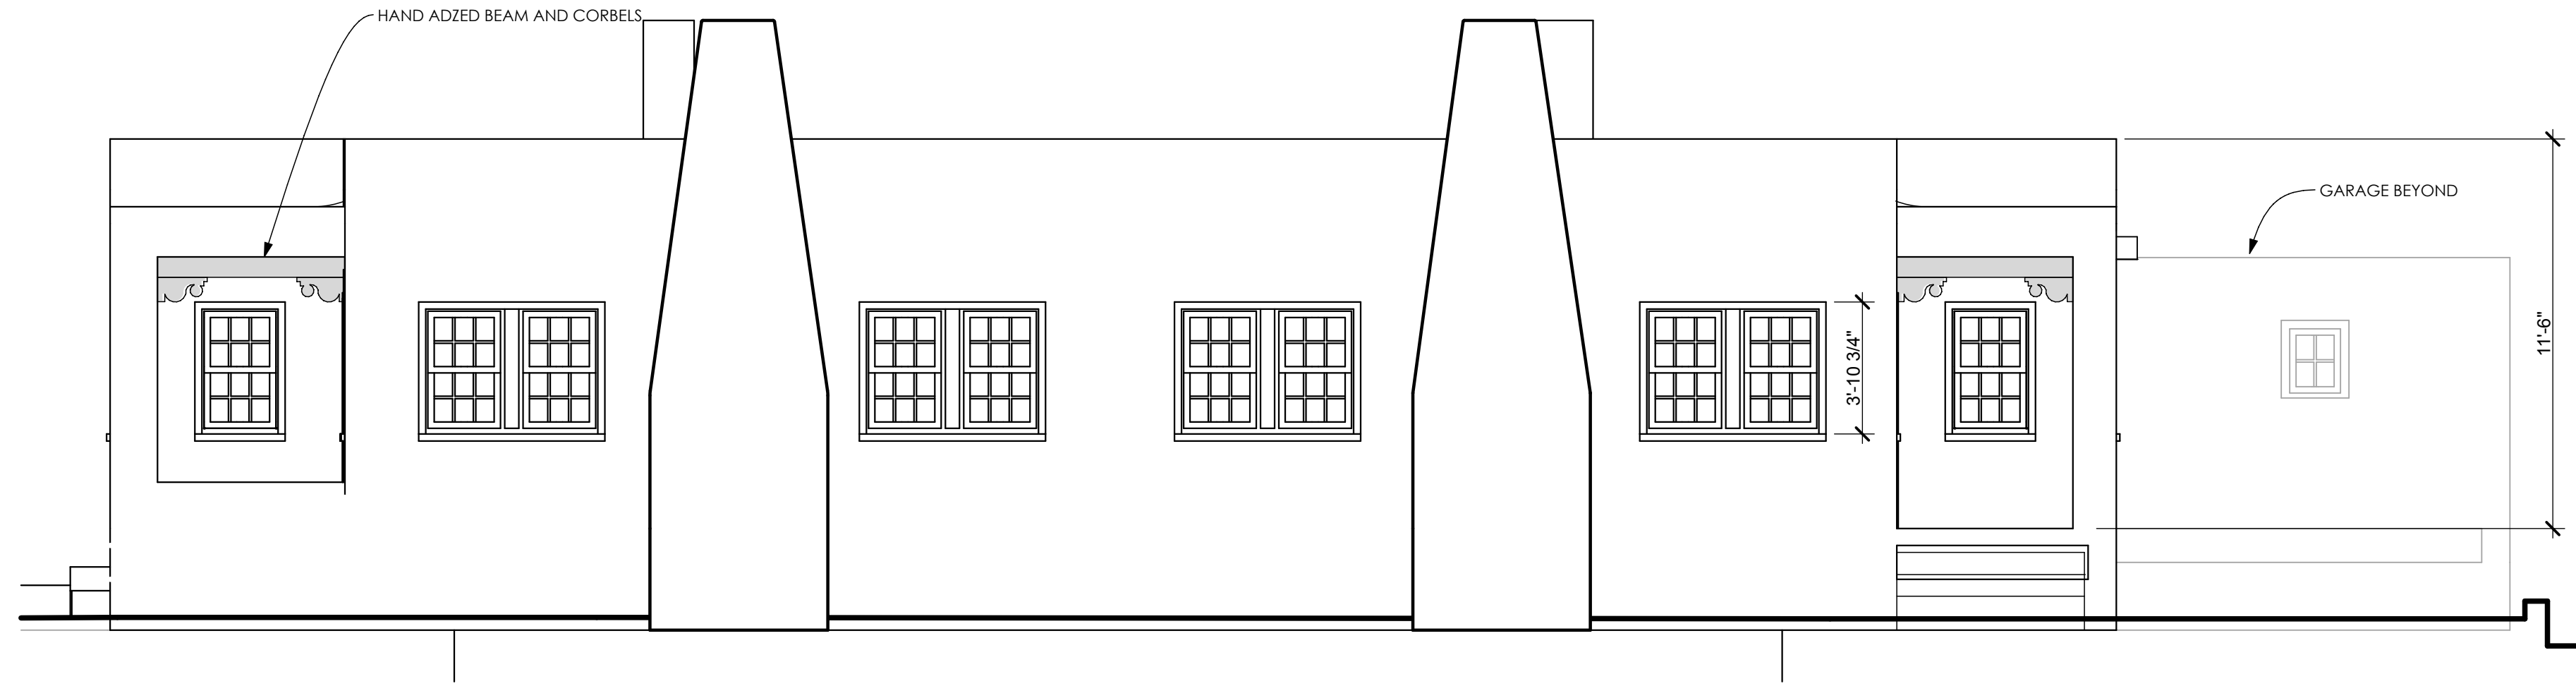

2 NORTH ELEVATION
SCALE: 1/4" = 1'-0"

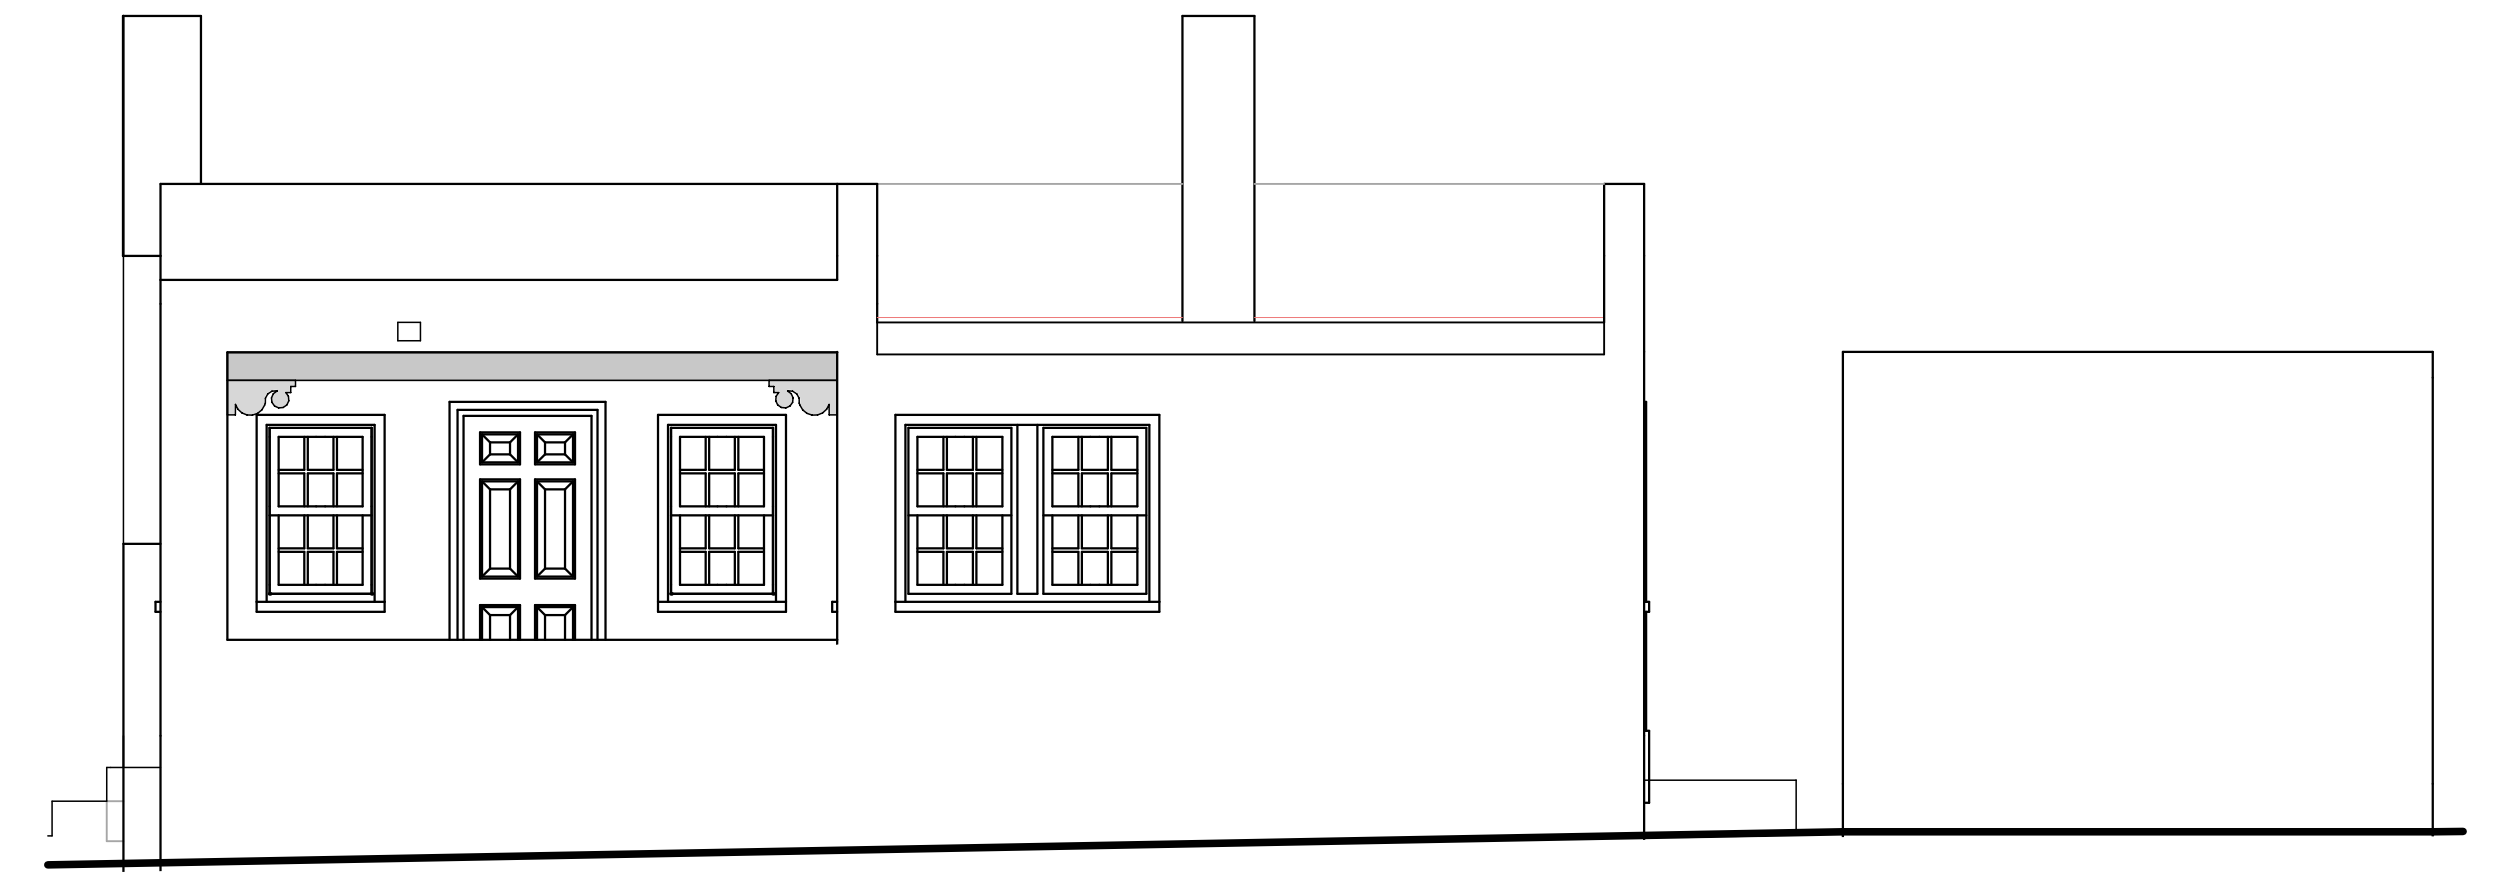


4 WEST ELEVATION
SCALE: 1/4" = 1'-0"

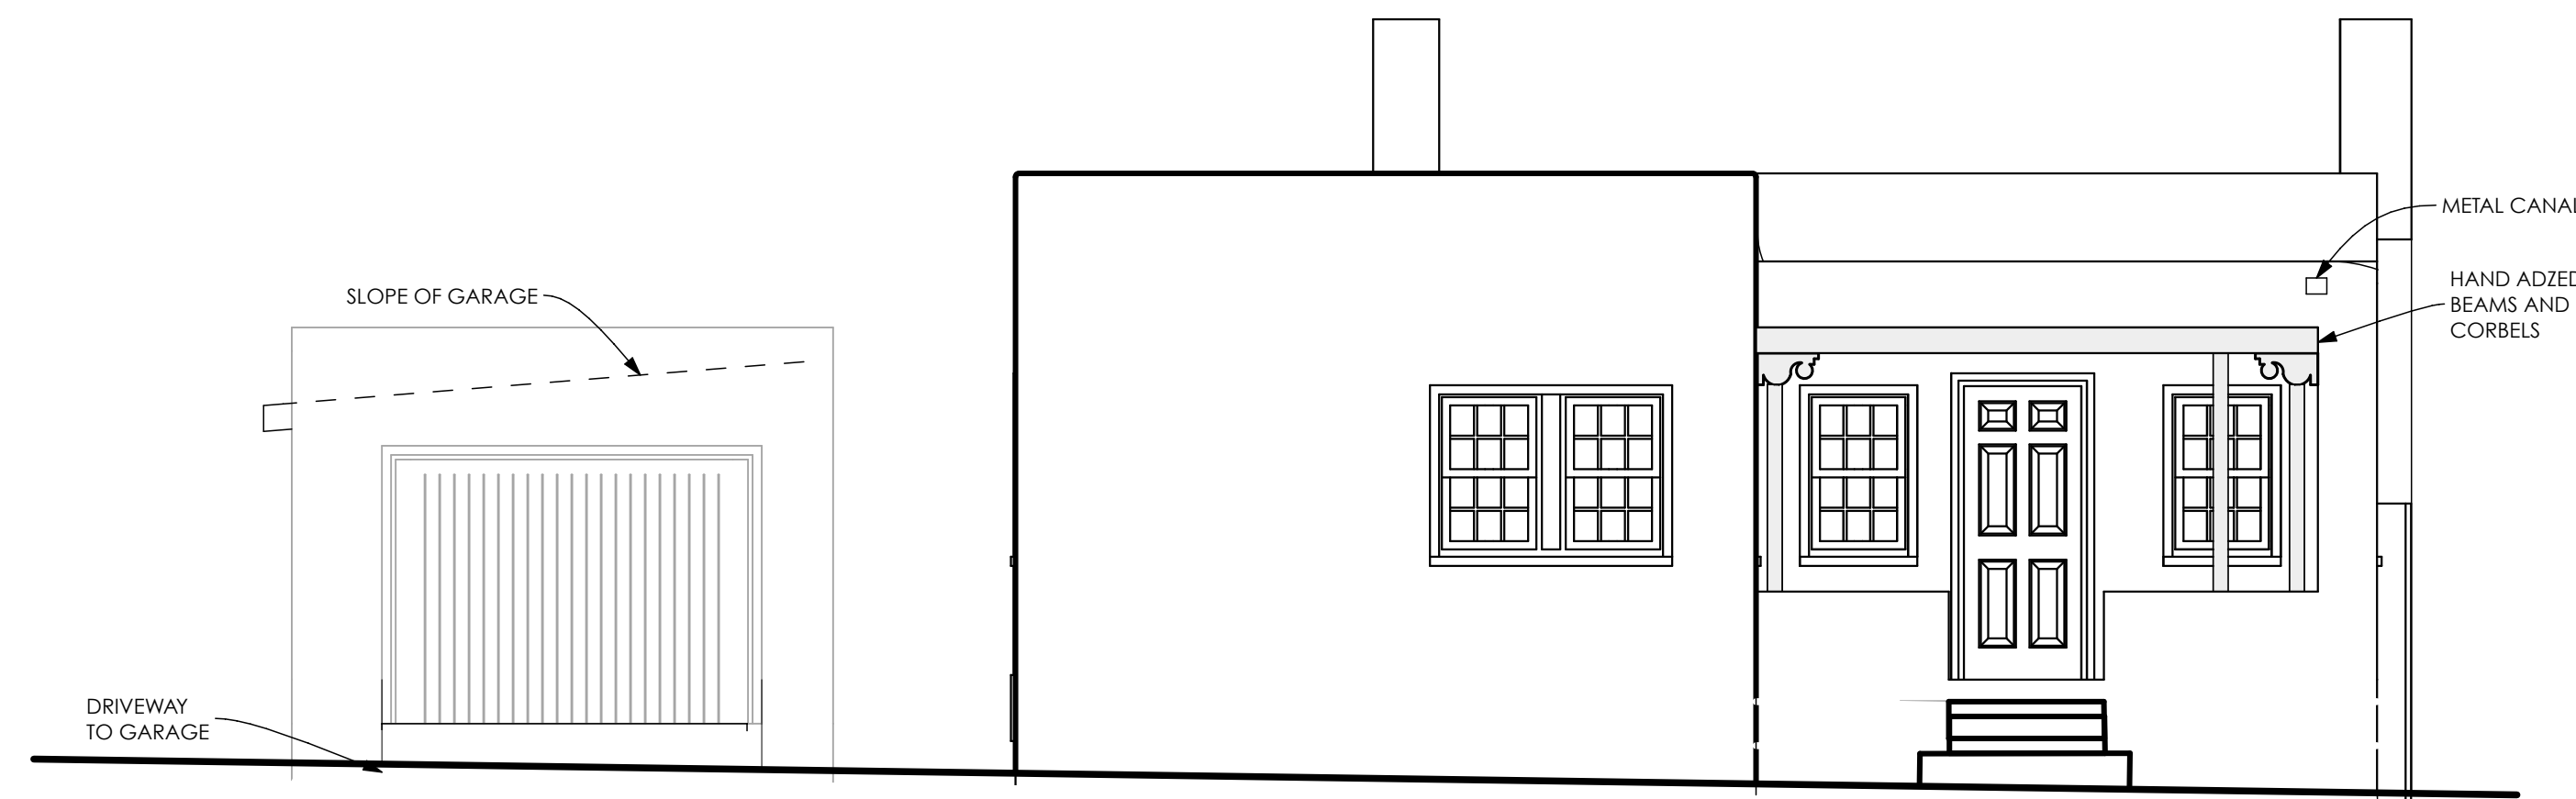

1 EAST ELEVATION
SCALE: 1/4" = 1'-0"



3 SOUTH ELEVATION
SCALE: 1/4" = 1'-0"

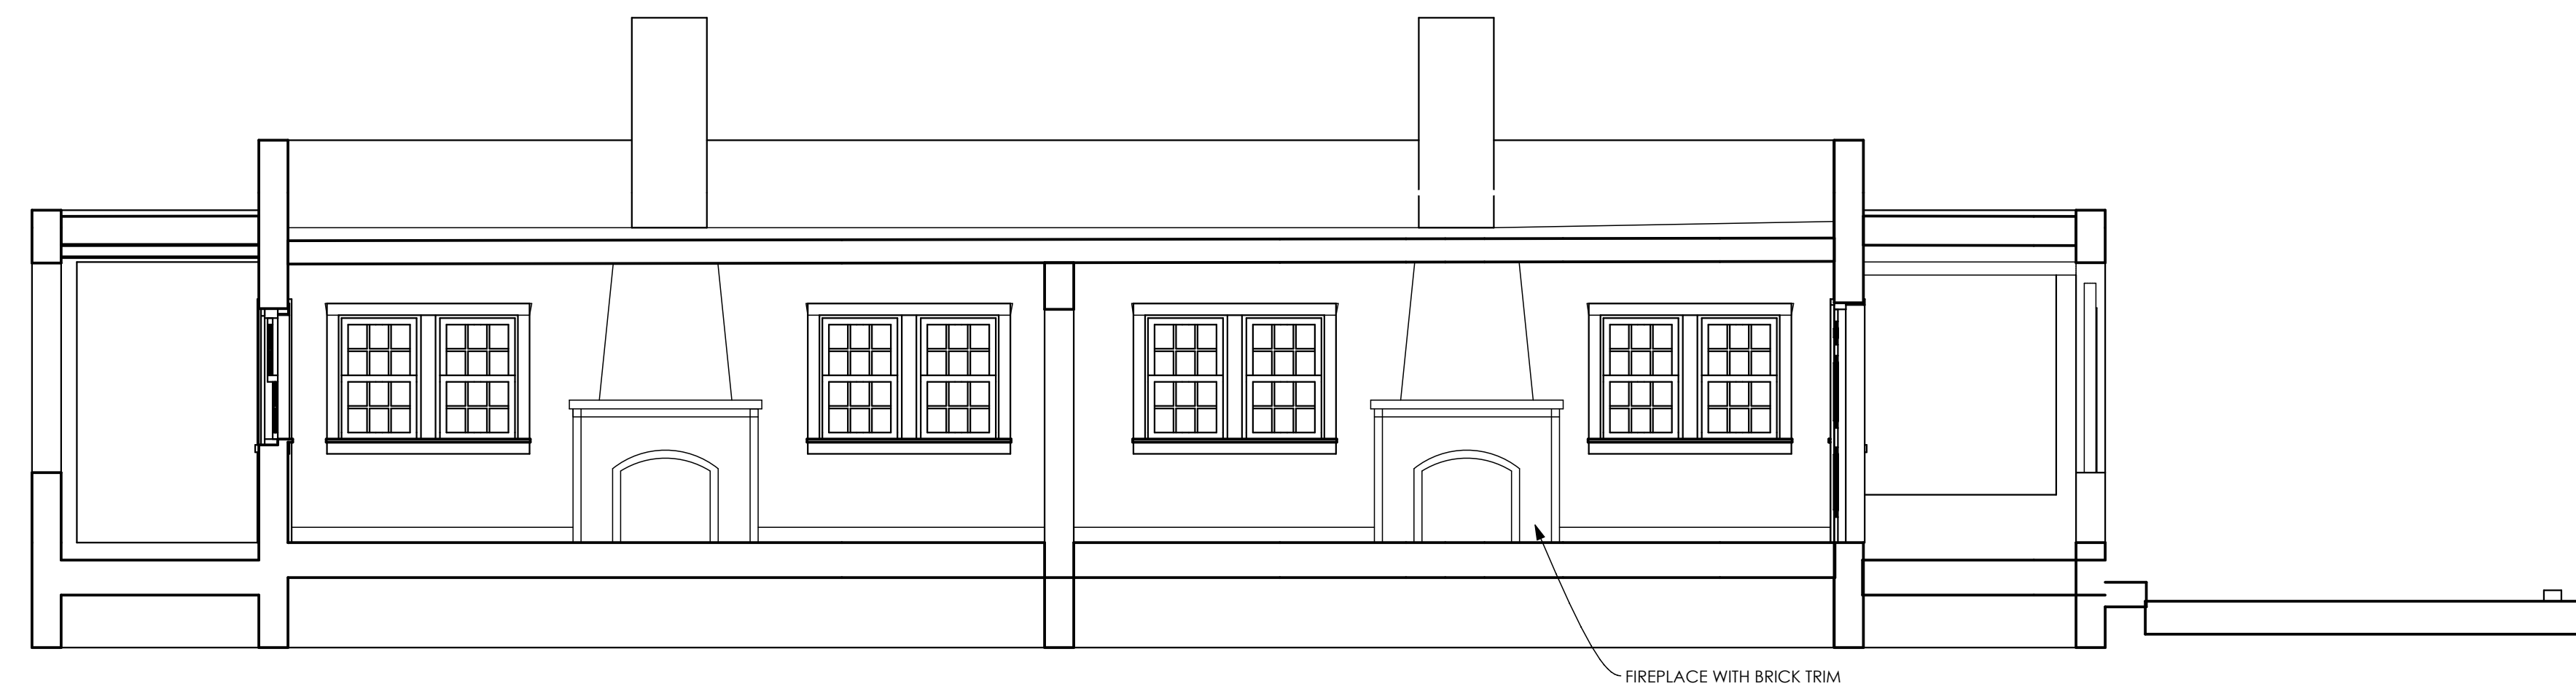

5 SECTION THROUGH LIVING AREAS
SCALE: 1/4" = 1'-0"

402 DON GASPAR AND 102 S. CAPITOL ST.
SANTA FE, NEW MEXICO
HISTORIC AMERICAN BUILDING SURVEY STATE OF NEW MEXICO

GAYLA BECHTOL ARCHITECT
505-988-3313 WWW.GBANDNMF.COM

IF THE ABOVE DIMENSION DOES NOT MEASURE ONE INCH (1") EXACTLY, THIS DRAWING WILL BE ENLARGED OR REDUCED AFFECTING ALL LABEL SCALES.

Date: 7/9/12

A 1.2

Plotted On: 7/9/12

BUILDING ELEVATIONS

I:\Volumes\Gayla Data HD\Draw Documents\GBA Documents\GBA Projects\NMI Don Gaspar\402 Don Gaspar.rvt