




3 ROOF PLAN
SCALE: 1/8" = 1'-0"

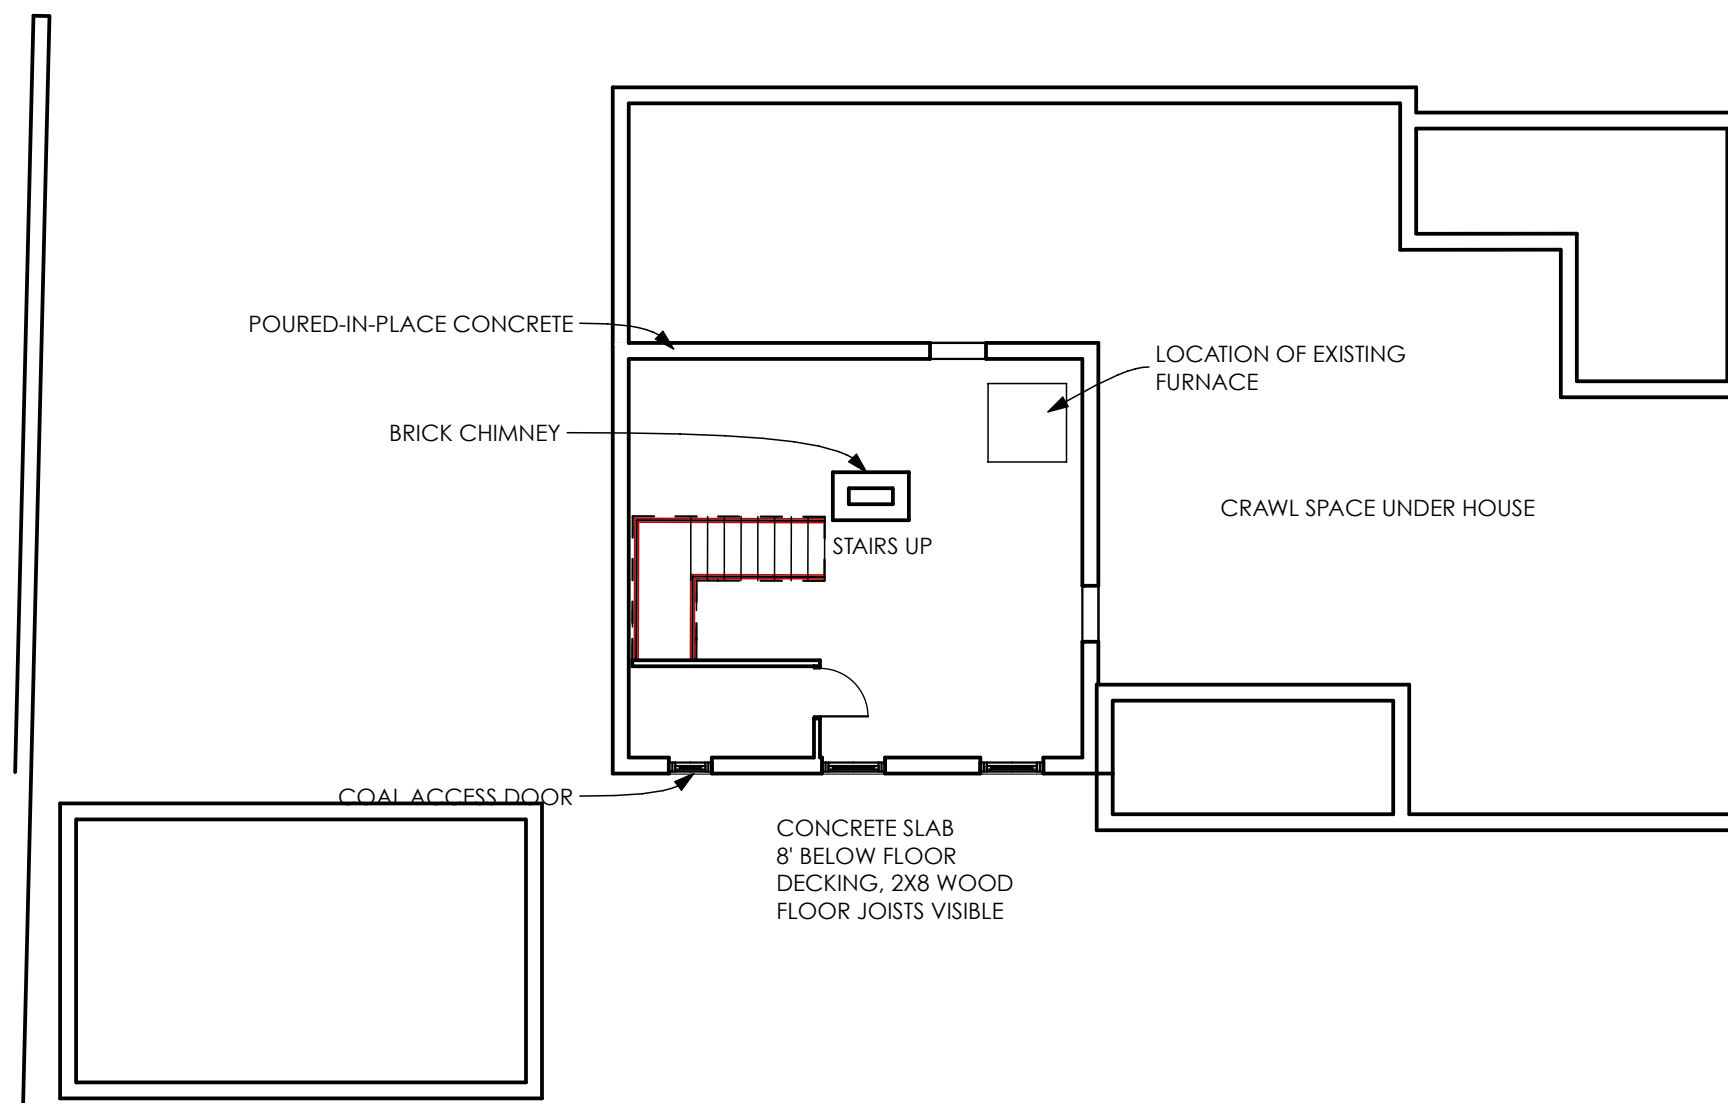

2 BASEMENT PLAN
SCALE: 1/8" = 1'-0"

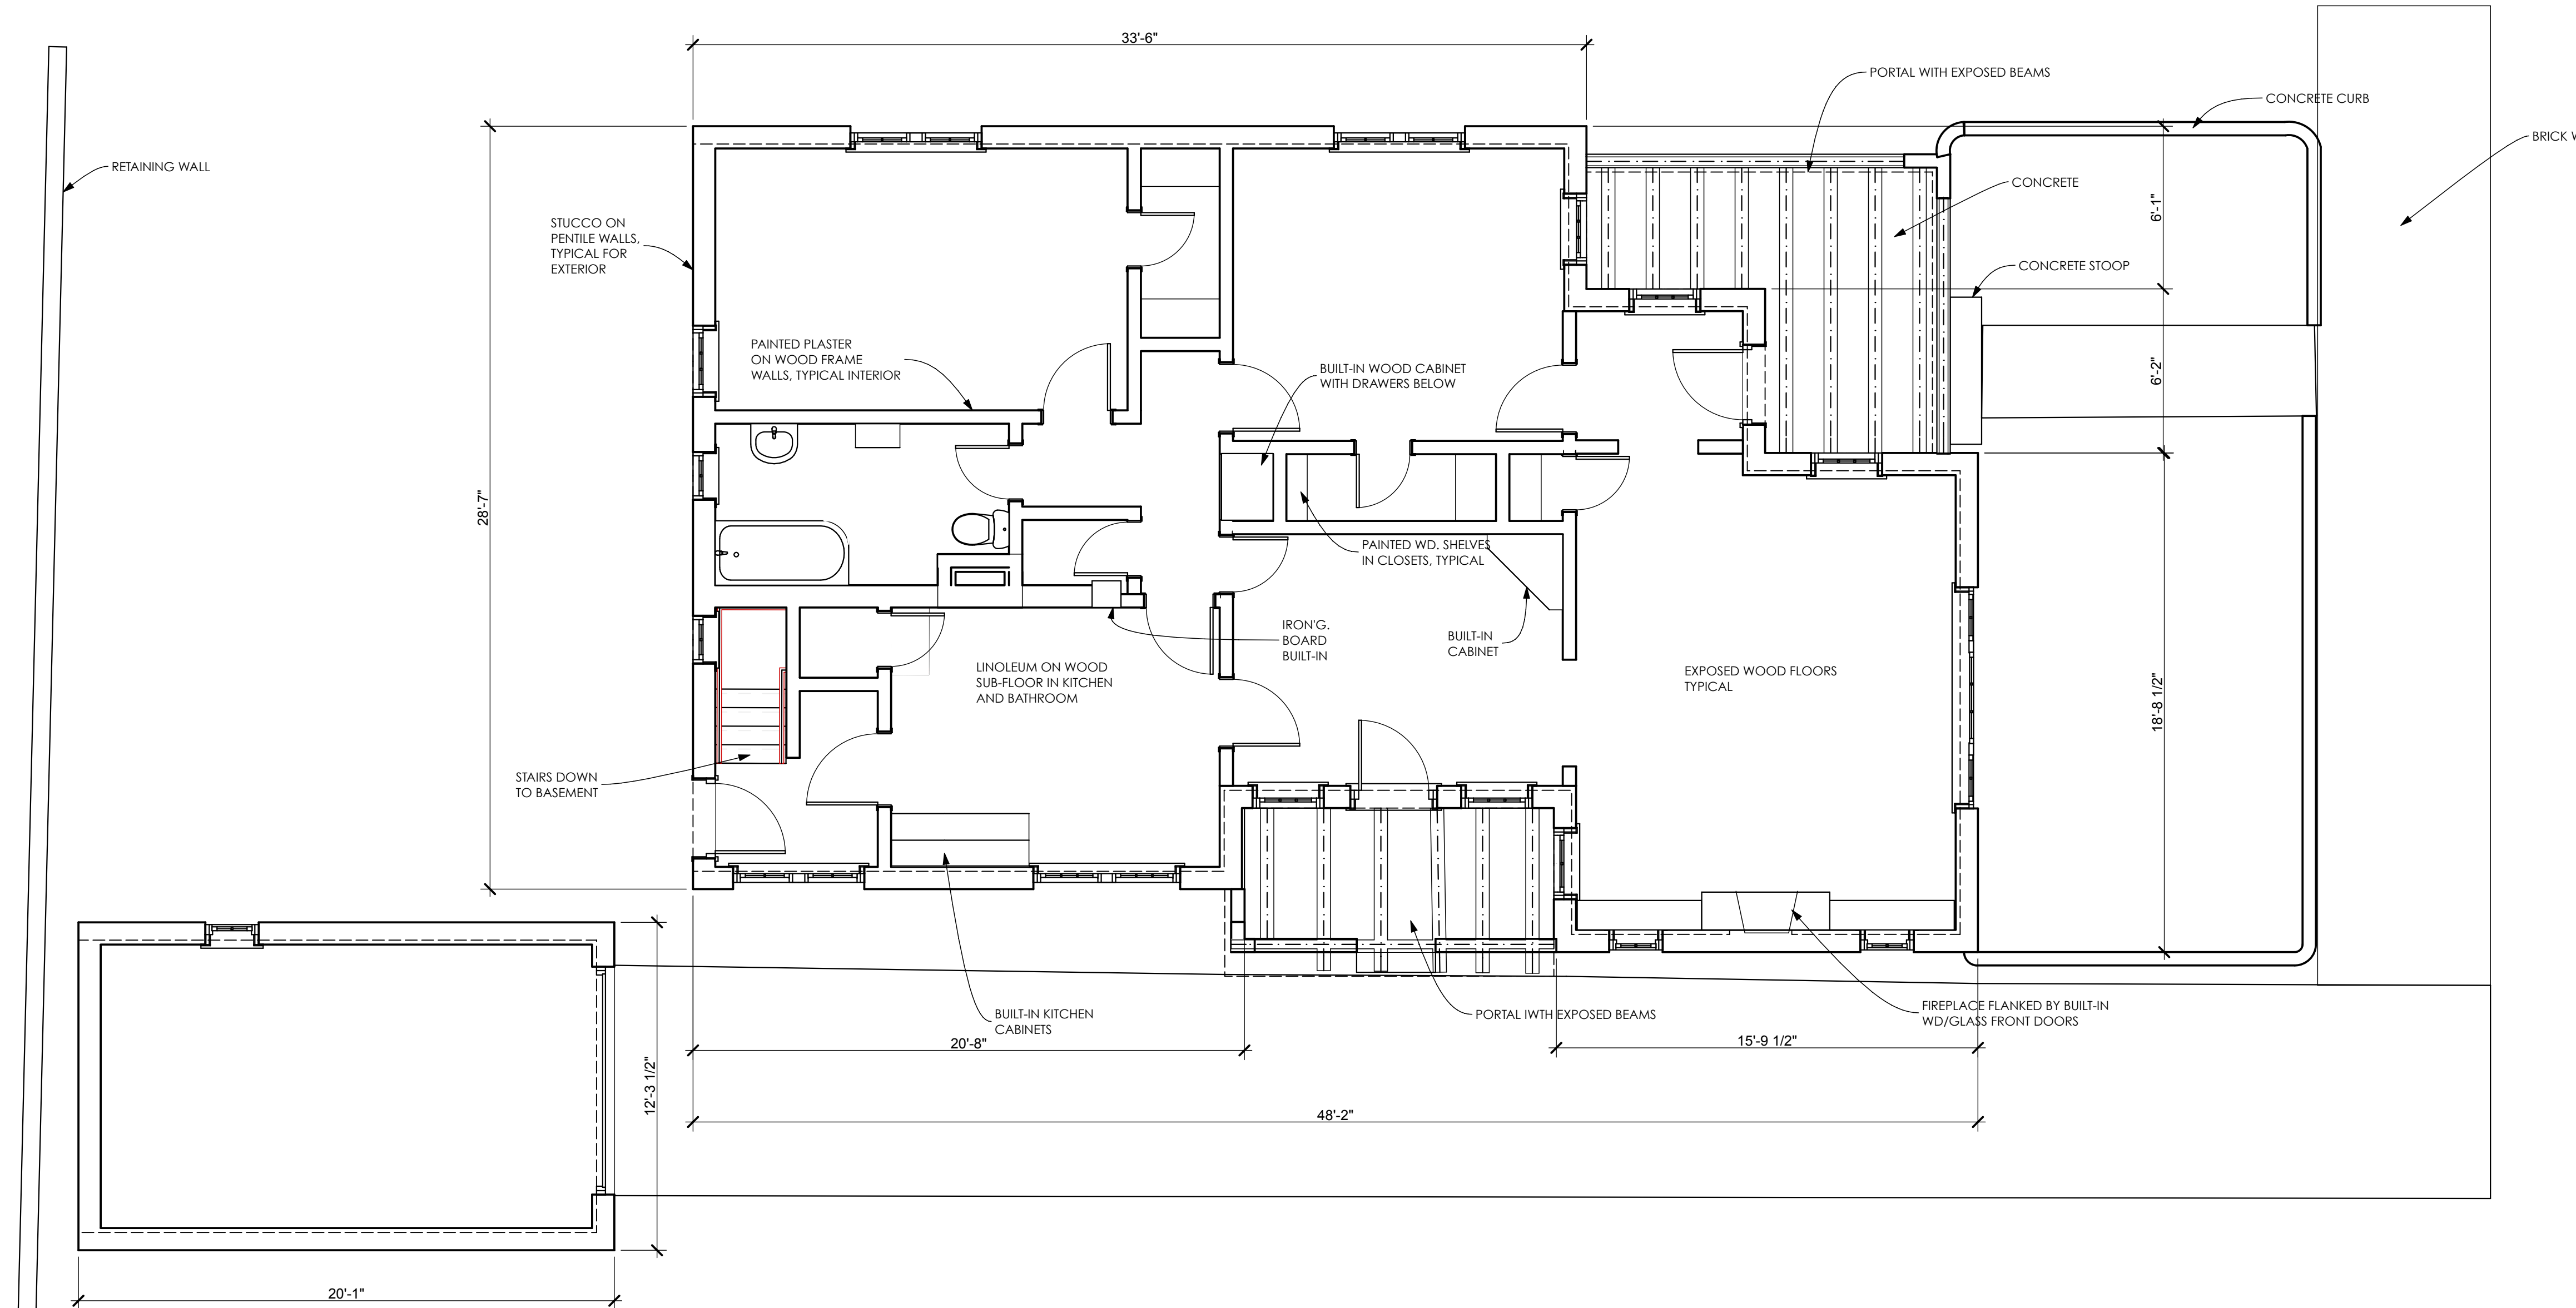

1 FIRST FLOOR
SCALE: 1/4" = 1'-0"

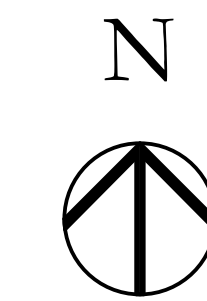

**406 DON GASPAR AVE.
SANTA FE, NEW MEXICO**
HISTORIC AMERICAN BUILDING SURVEY STATE OF NEW MEXICO

1" = ACTUAL
IF THE ABOVE DIMENSION DOES NOT MEASURE ONE INCH (1") EXACTLY, THIS DRAWING WILL HAVE BEEN ENLARGED OR REDUCED AFFECTING ALL LABELED SCALES.


Date: 7/9/12

A 1.1


Plotted On: 7/9/12

FLOOR PLANS

GAYLA BECHTOL ARCHITECT
505-988-3312 WWW.GBAMAPFE.COM

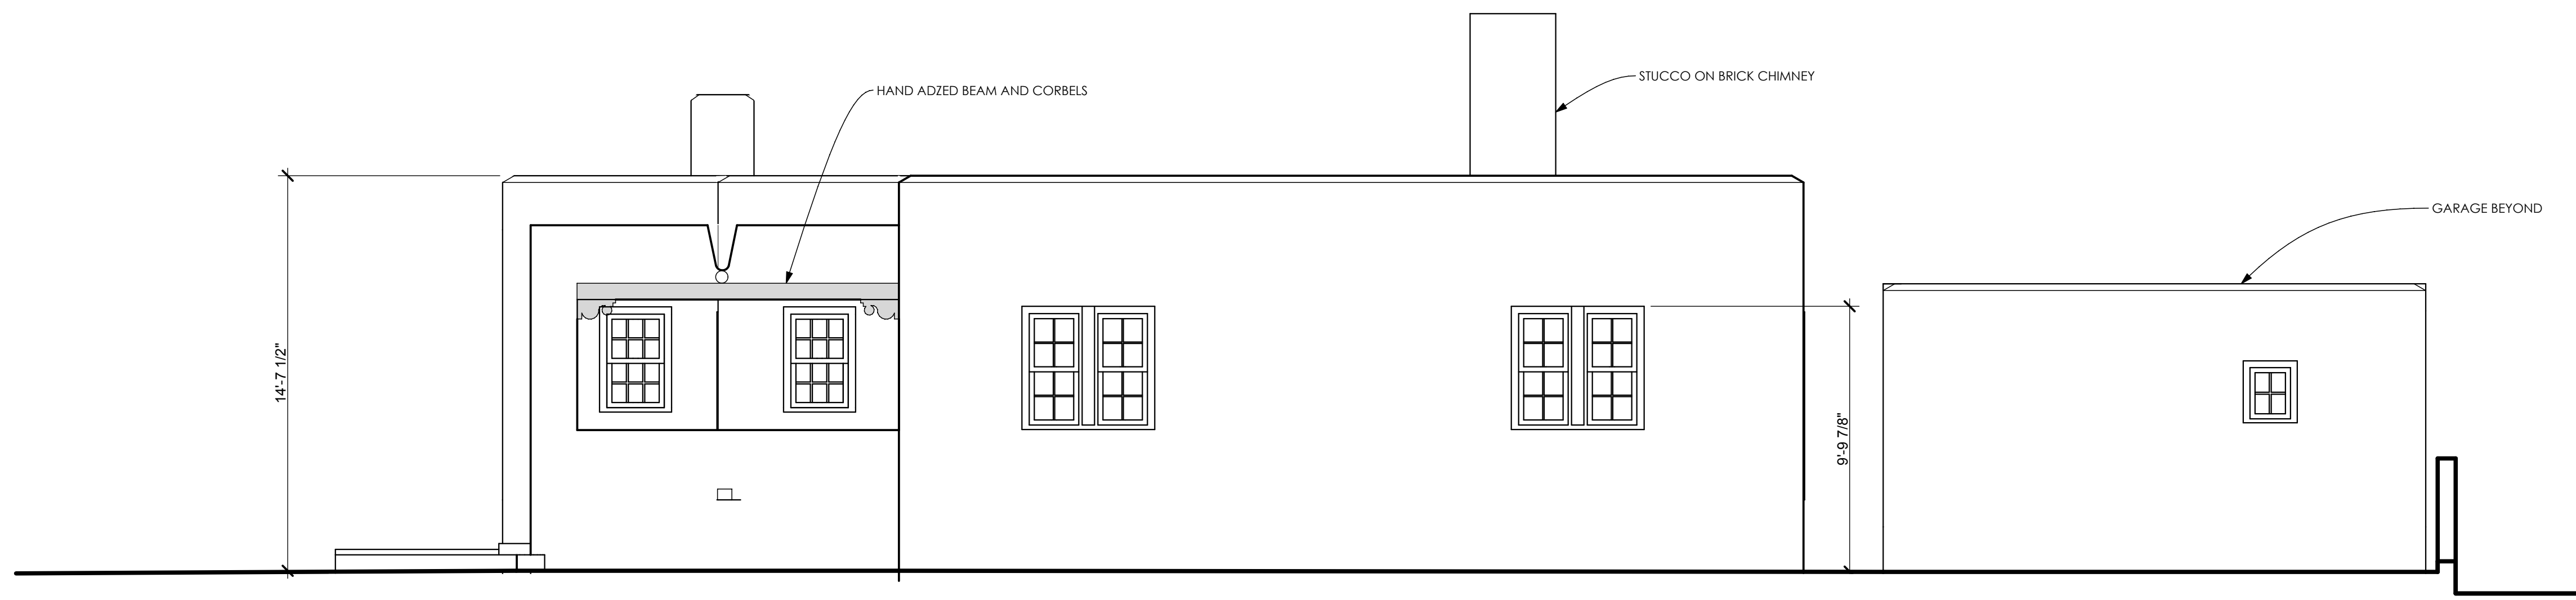

2 NORTH ELEVATION
SCALE: 1/4" = 1'-0"

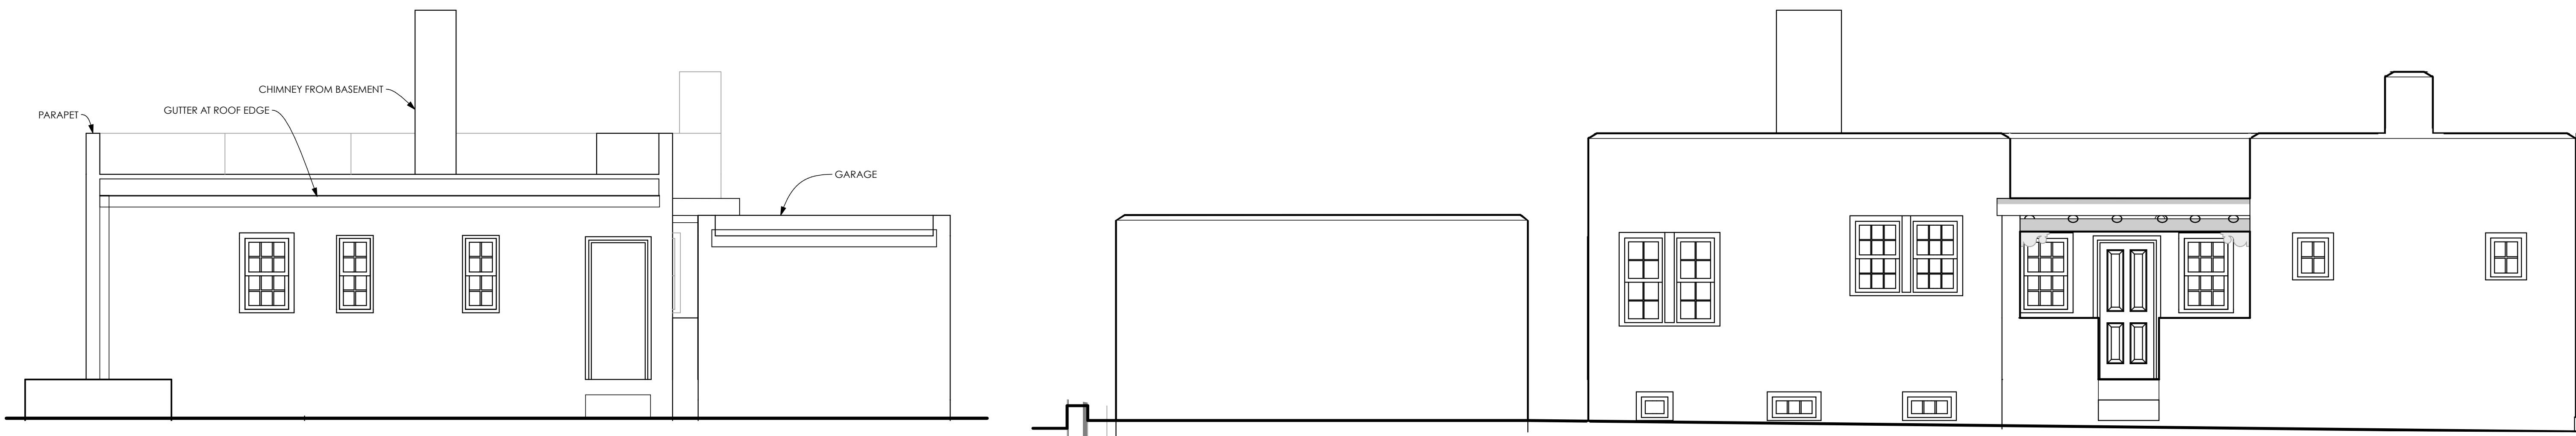


4 WEST ELEVATION
SCALE: 1/4" = 1'-0"

3 SOUTH ELEVATION
SCALE: 1/4" = 1'-0"



5 SECTION
SCALE: 1/4" = 1'-0"

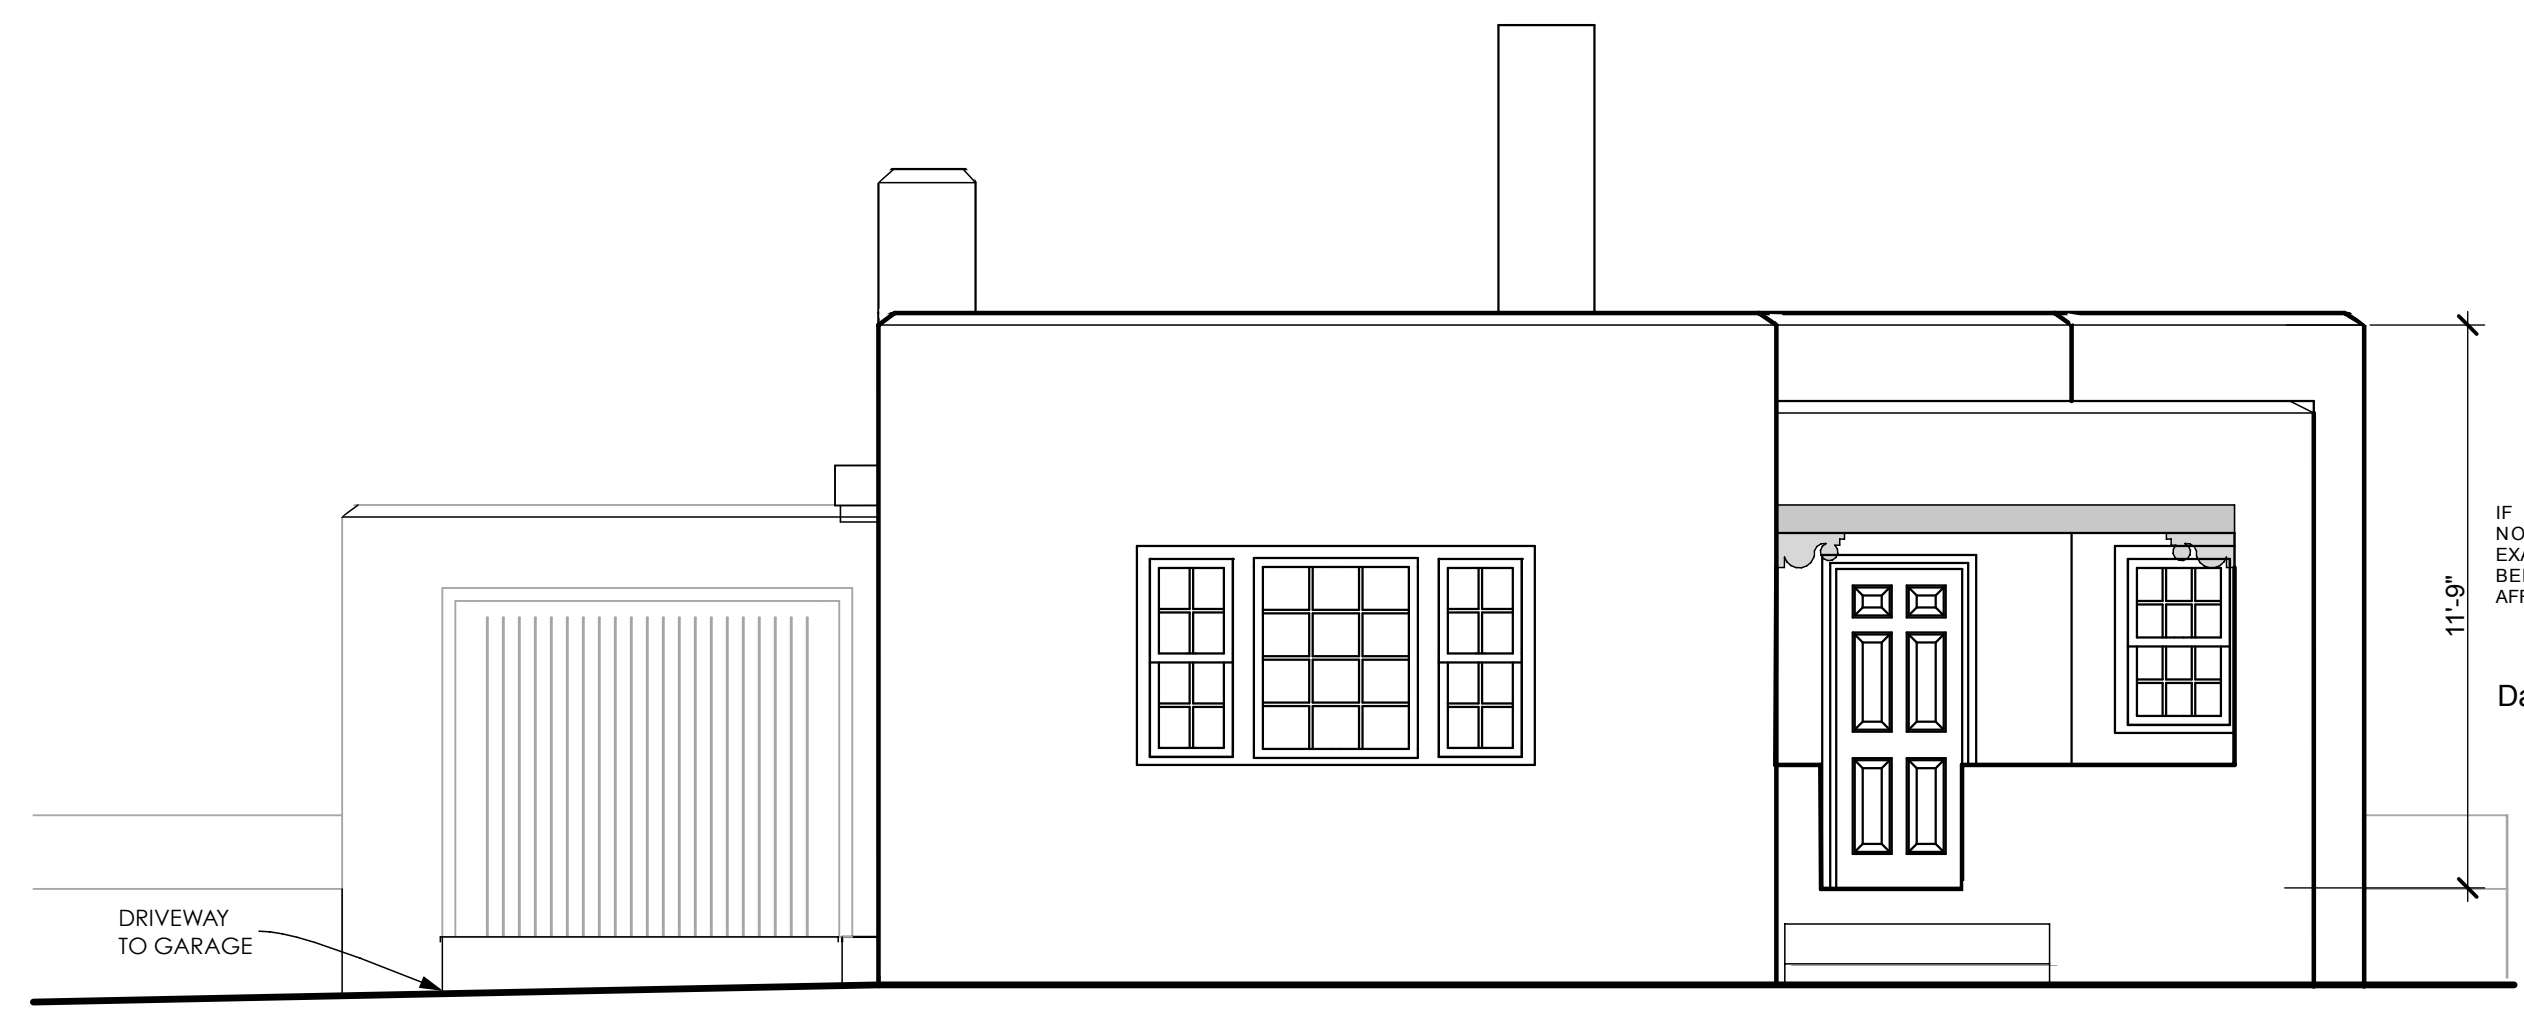

1 EAST ELEVATION
SCALE: 1/4" = 1'-0"

406 DON GASPAR AVE.
SANTA FE, NEW MEXICO
HISTORIC AMERICAN BUILDING SURVEY

STATE OF NEW MEXICO

BUILDING ELEVATIONS

IF THE ABOVE DIMENSION DOES NOT MEASURE ONE INCH (1") EXACTLY, THIS DRAWING WILL HAVE BEEN ENLARGED OR REDUCED AFFECTING ALL LABELED SCALES.
Date: 7/9/12

A 1.2

Plotted On: 7/9/12