



**3 ROOF PLAN**  
SCALE: 1/8" = 1'-0"

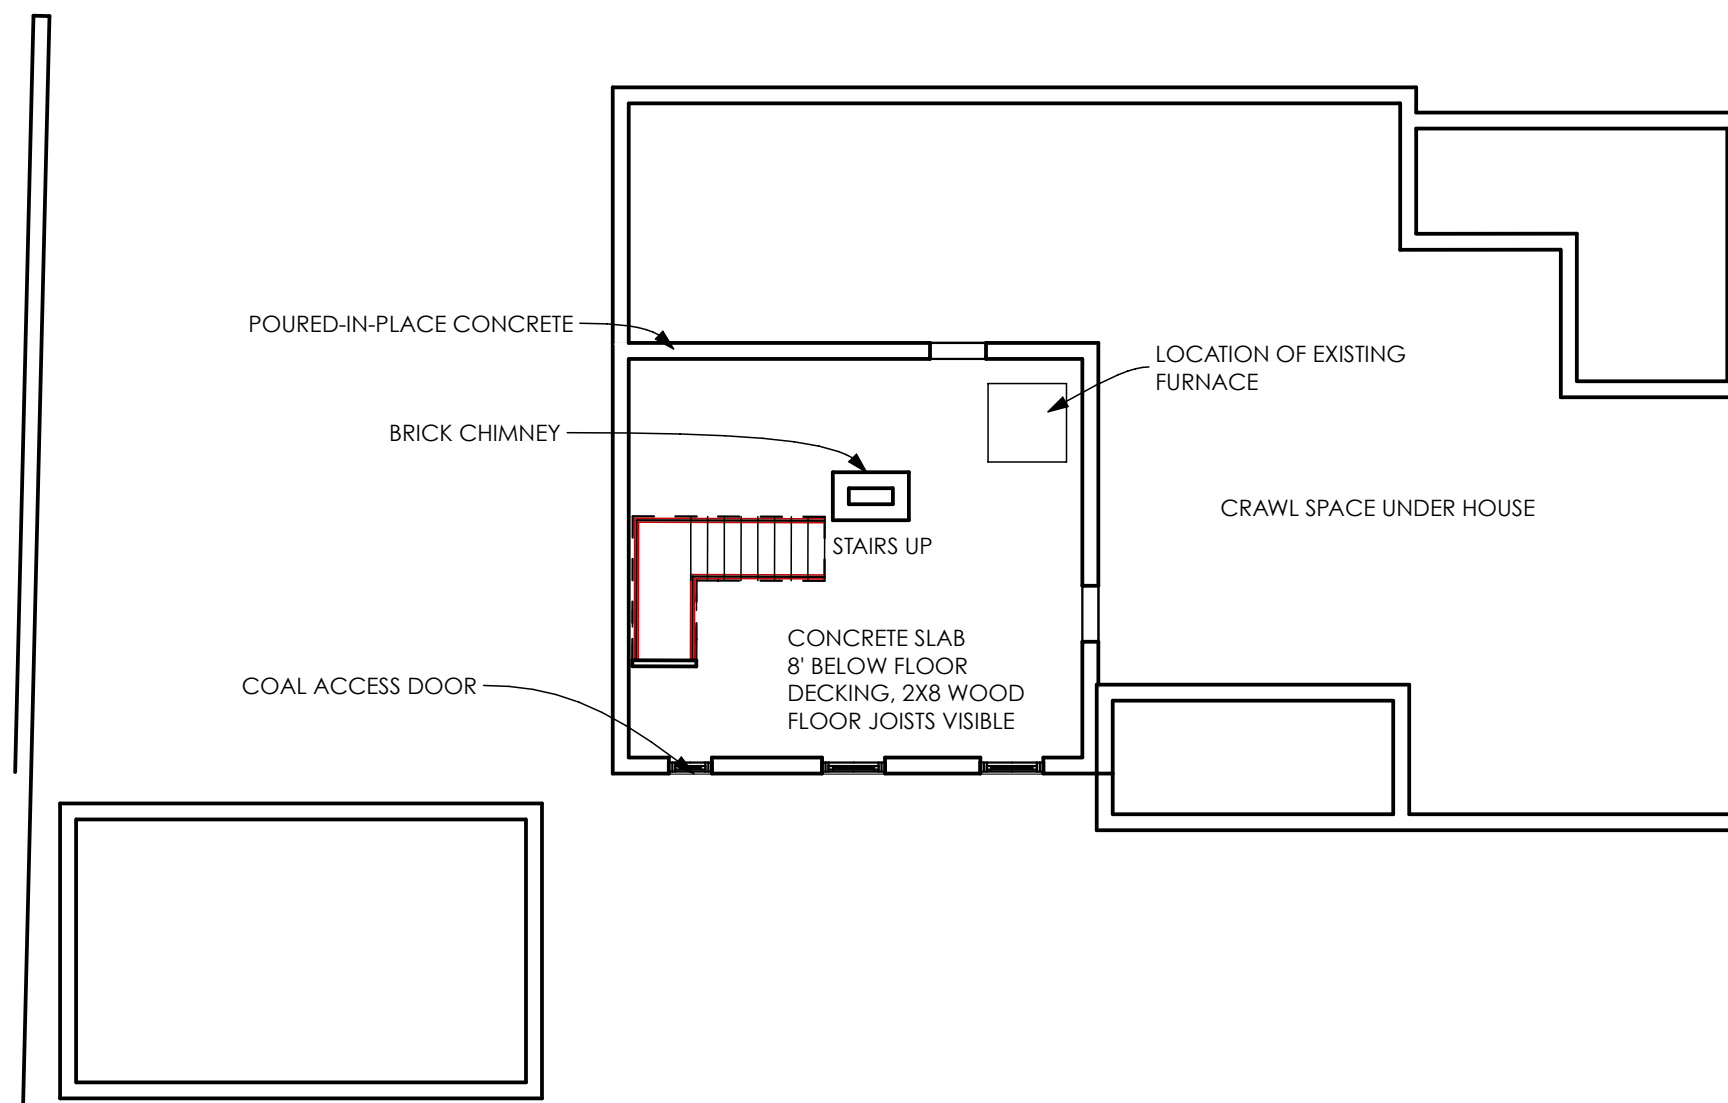

**2 BASEMENT PLAN**  
SCALE: 1/8" = 1'-0"

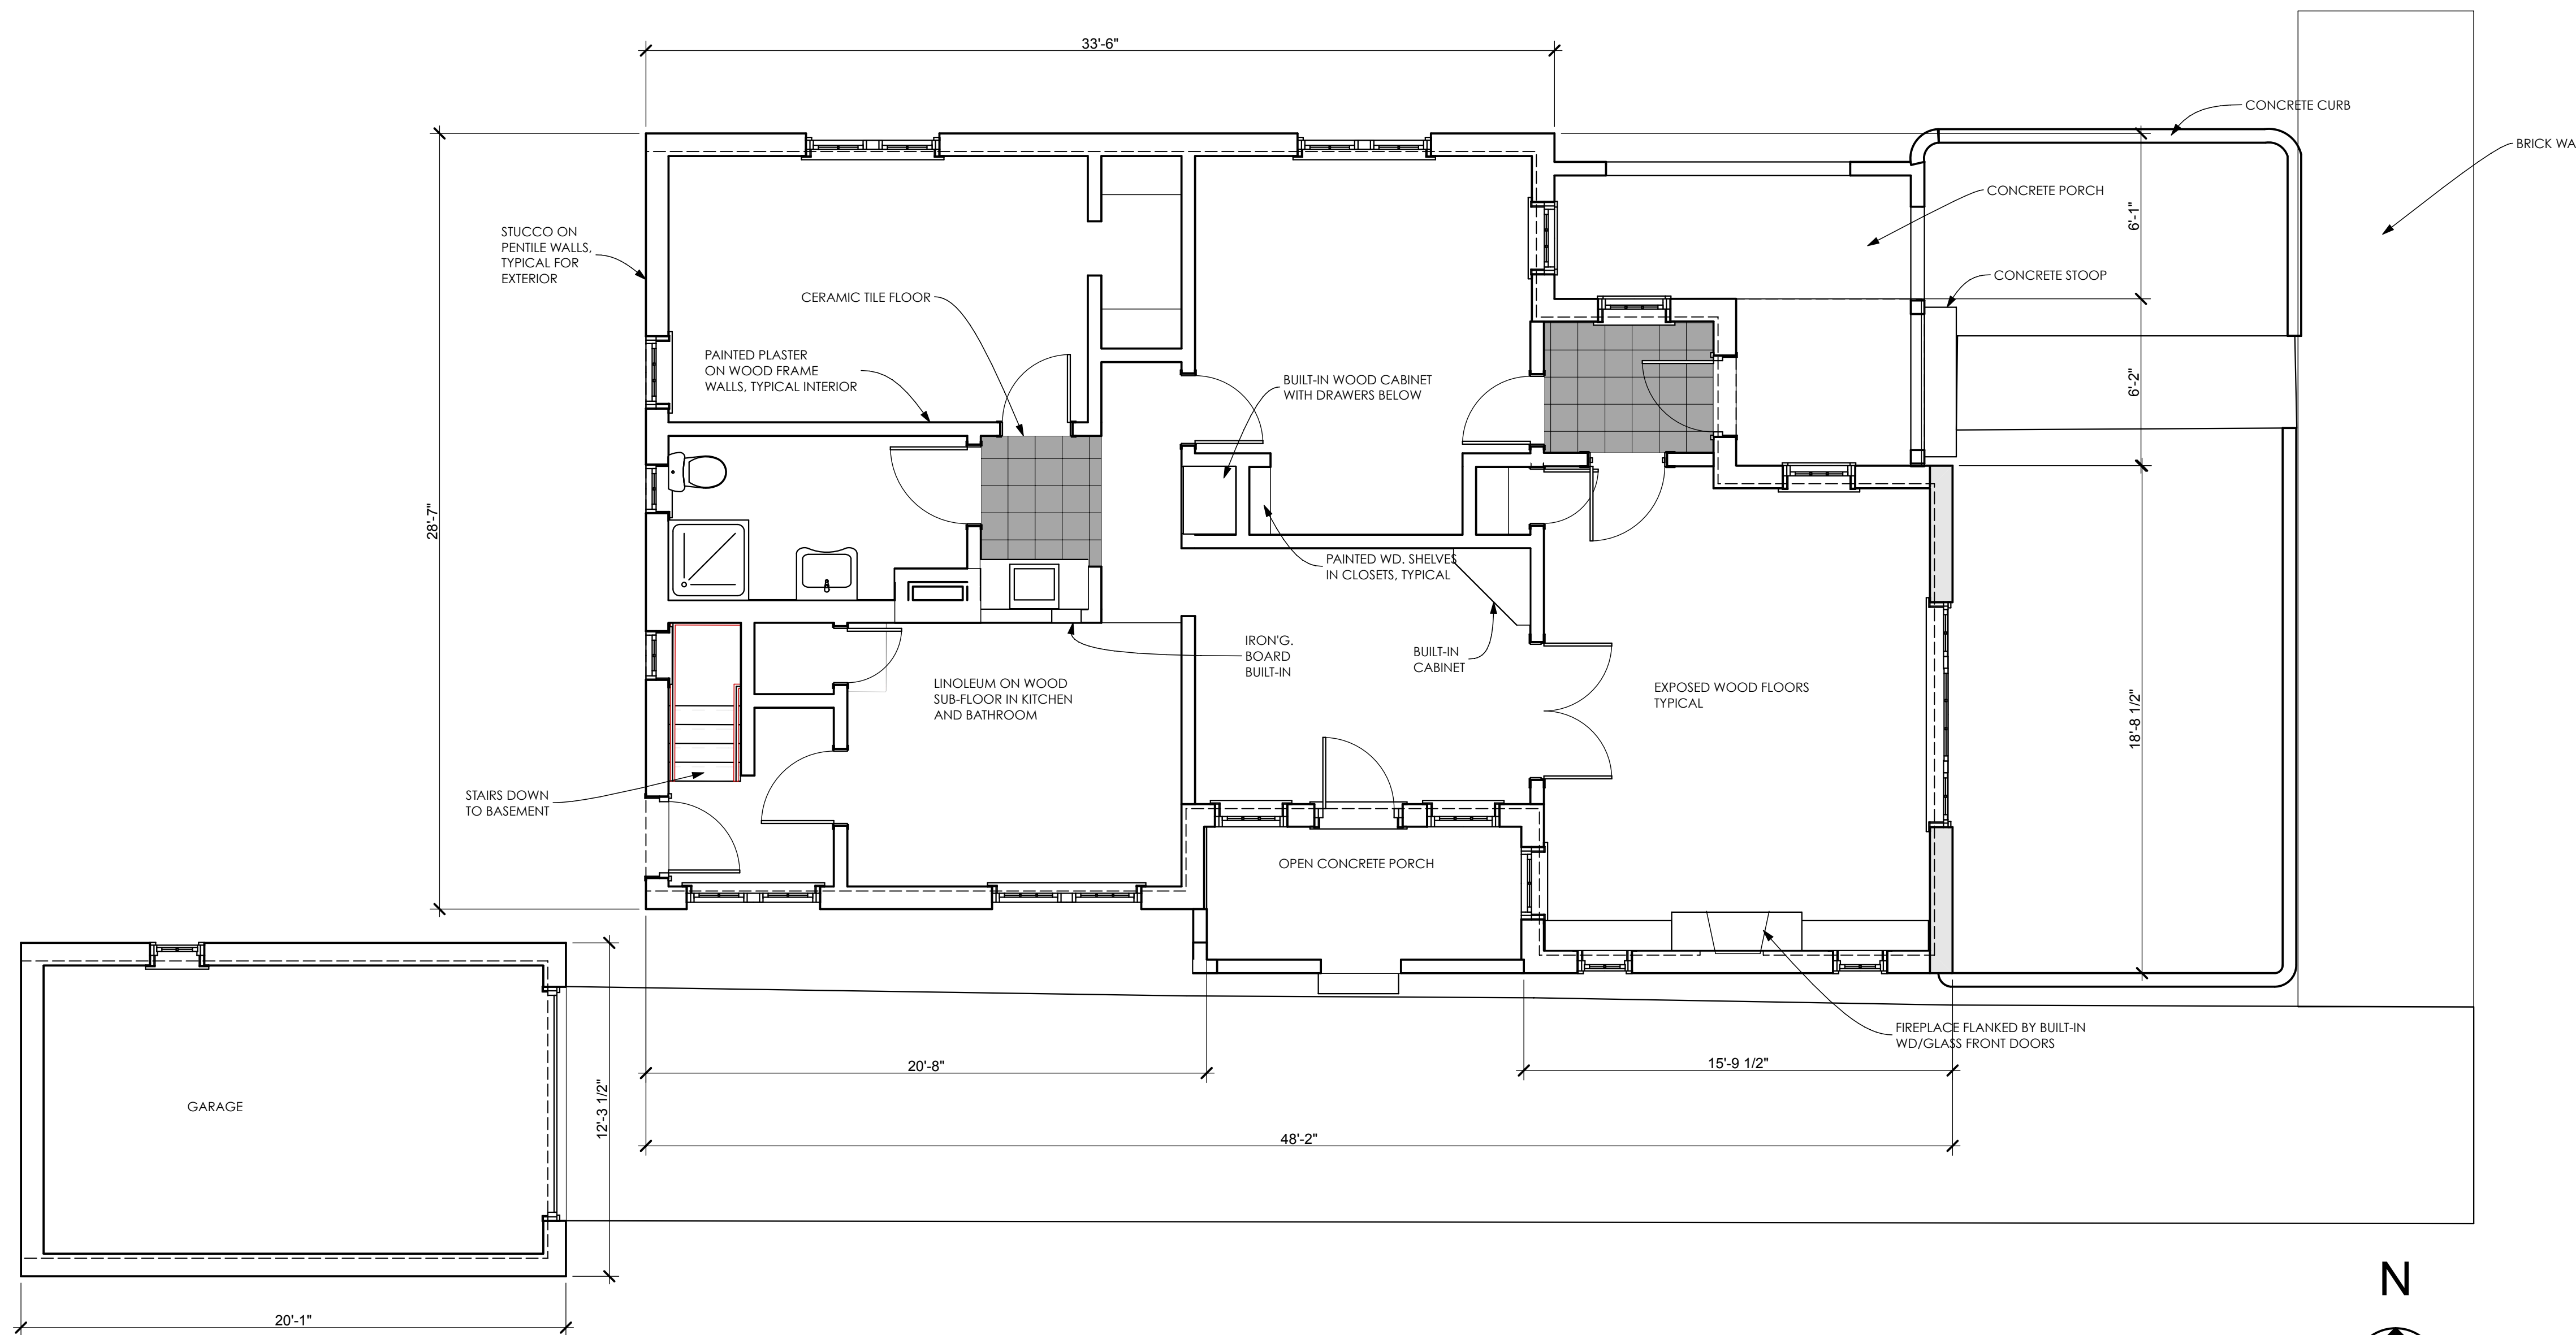

**1 FIRST FLOOR**  
SCALE: 1/4" = 1'-0"



410 DON GASPAR AVE.  
SANTA FE, NEW MEXICO  
HISTORIC AMERICAN BUILDING SURVEY STATE OF NEW MEXICO


Date: 7/9/12

**A 1.1**

Plotted On: 7/9/12

FLOOR PLANS


GAYLA BECHTOL ARCHITECT  
505-988-3315 WWW.GBAINNMF.COM

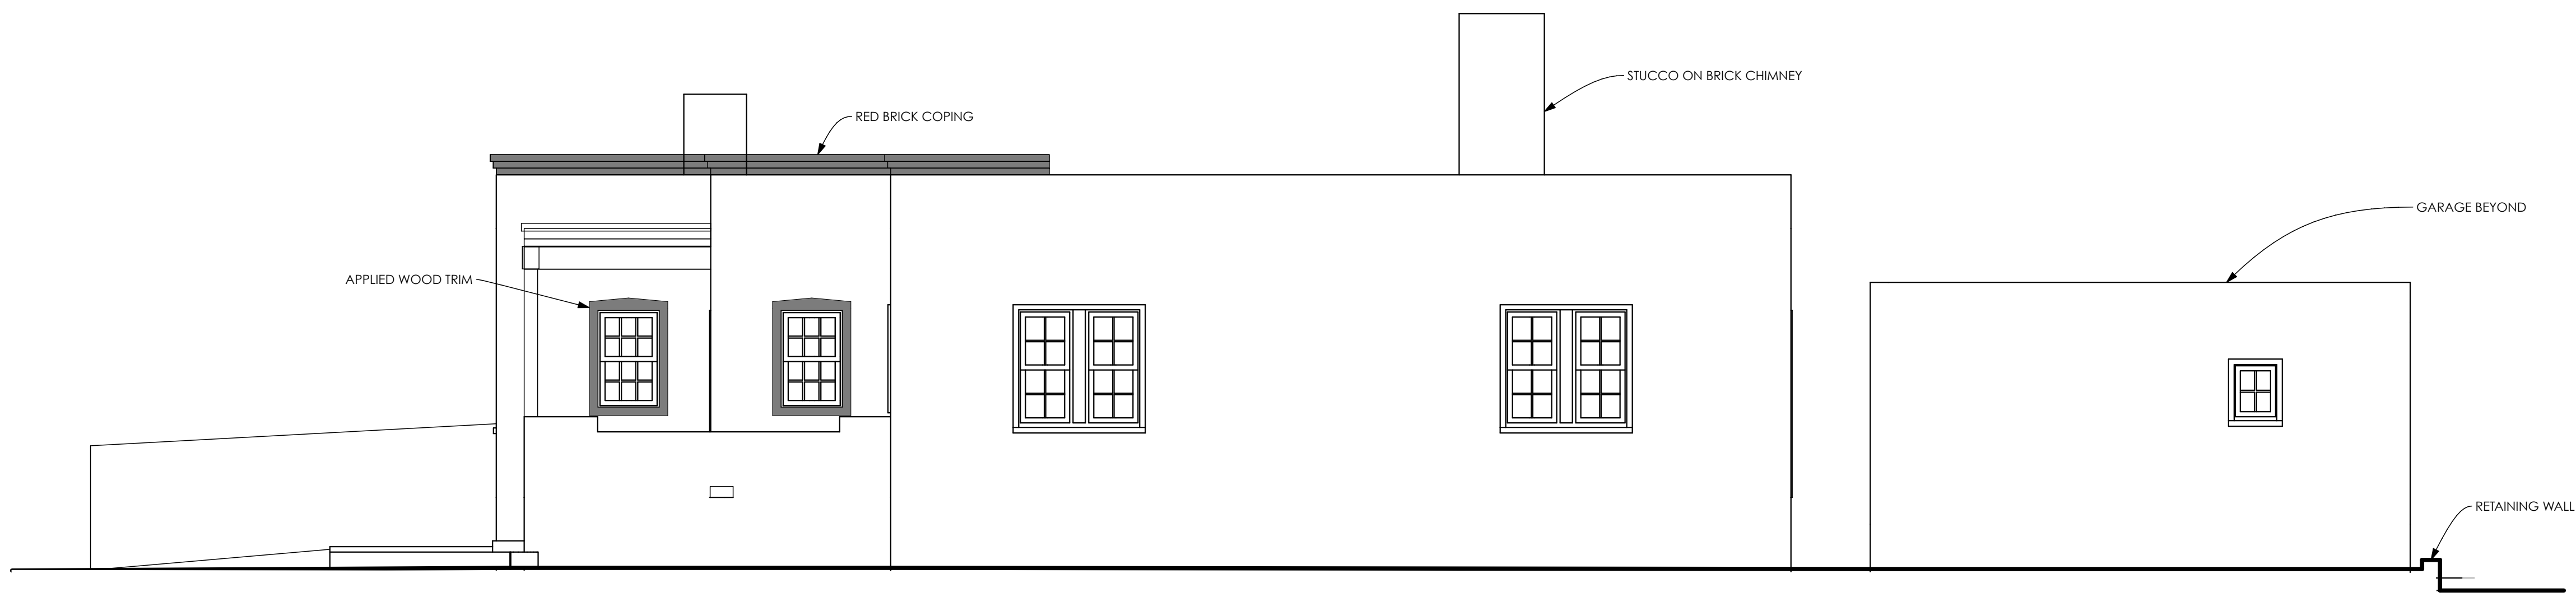

**2** NORTH ELEVATION  
SCALE: 1/4" = 1'-0"




**4** WEST ELEVATION  
SCALE: 1/4" = 1'-0"

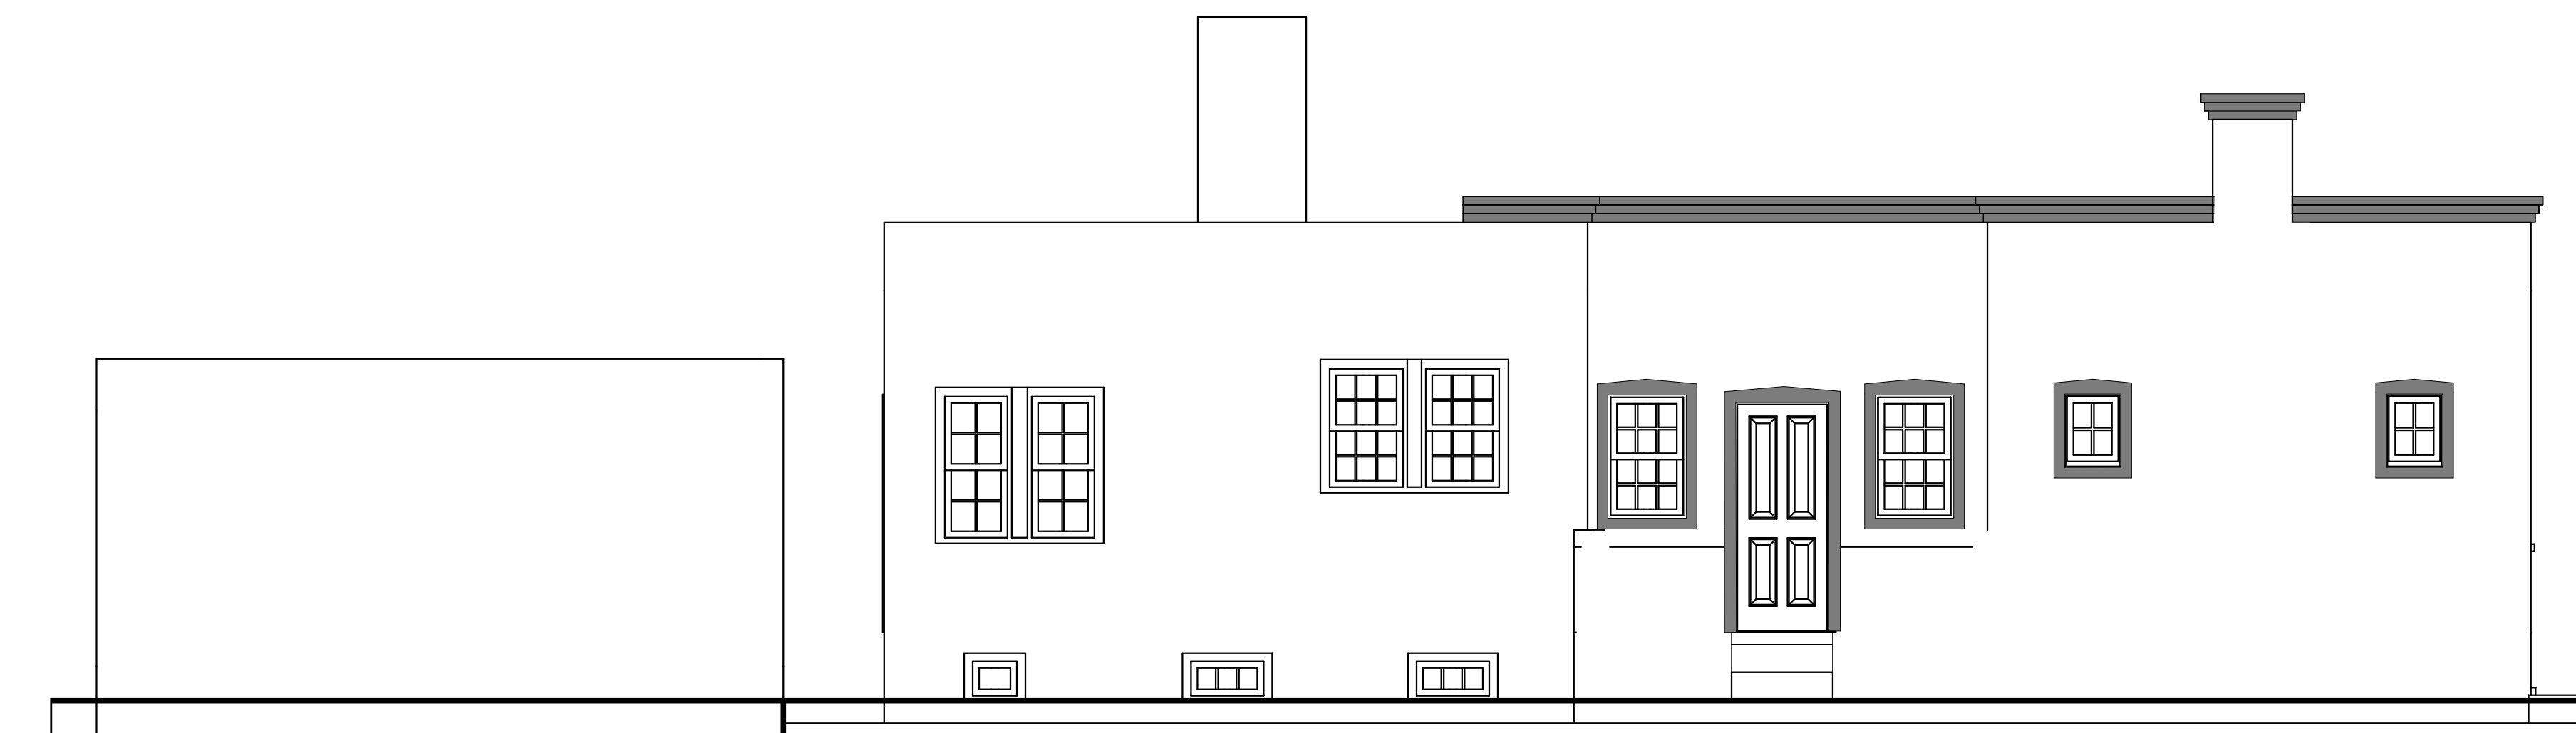

**3** SOUTH ELEVATION  
SCALE: 1/4" = 1'-0"



**5** SECTION  
SCALE: 1/4" = 1'-0"

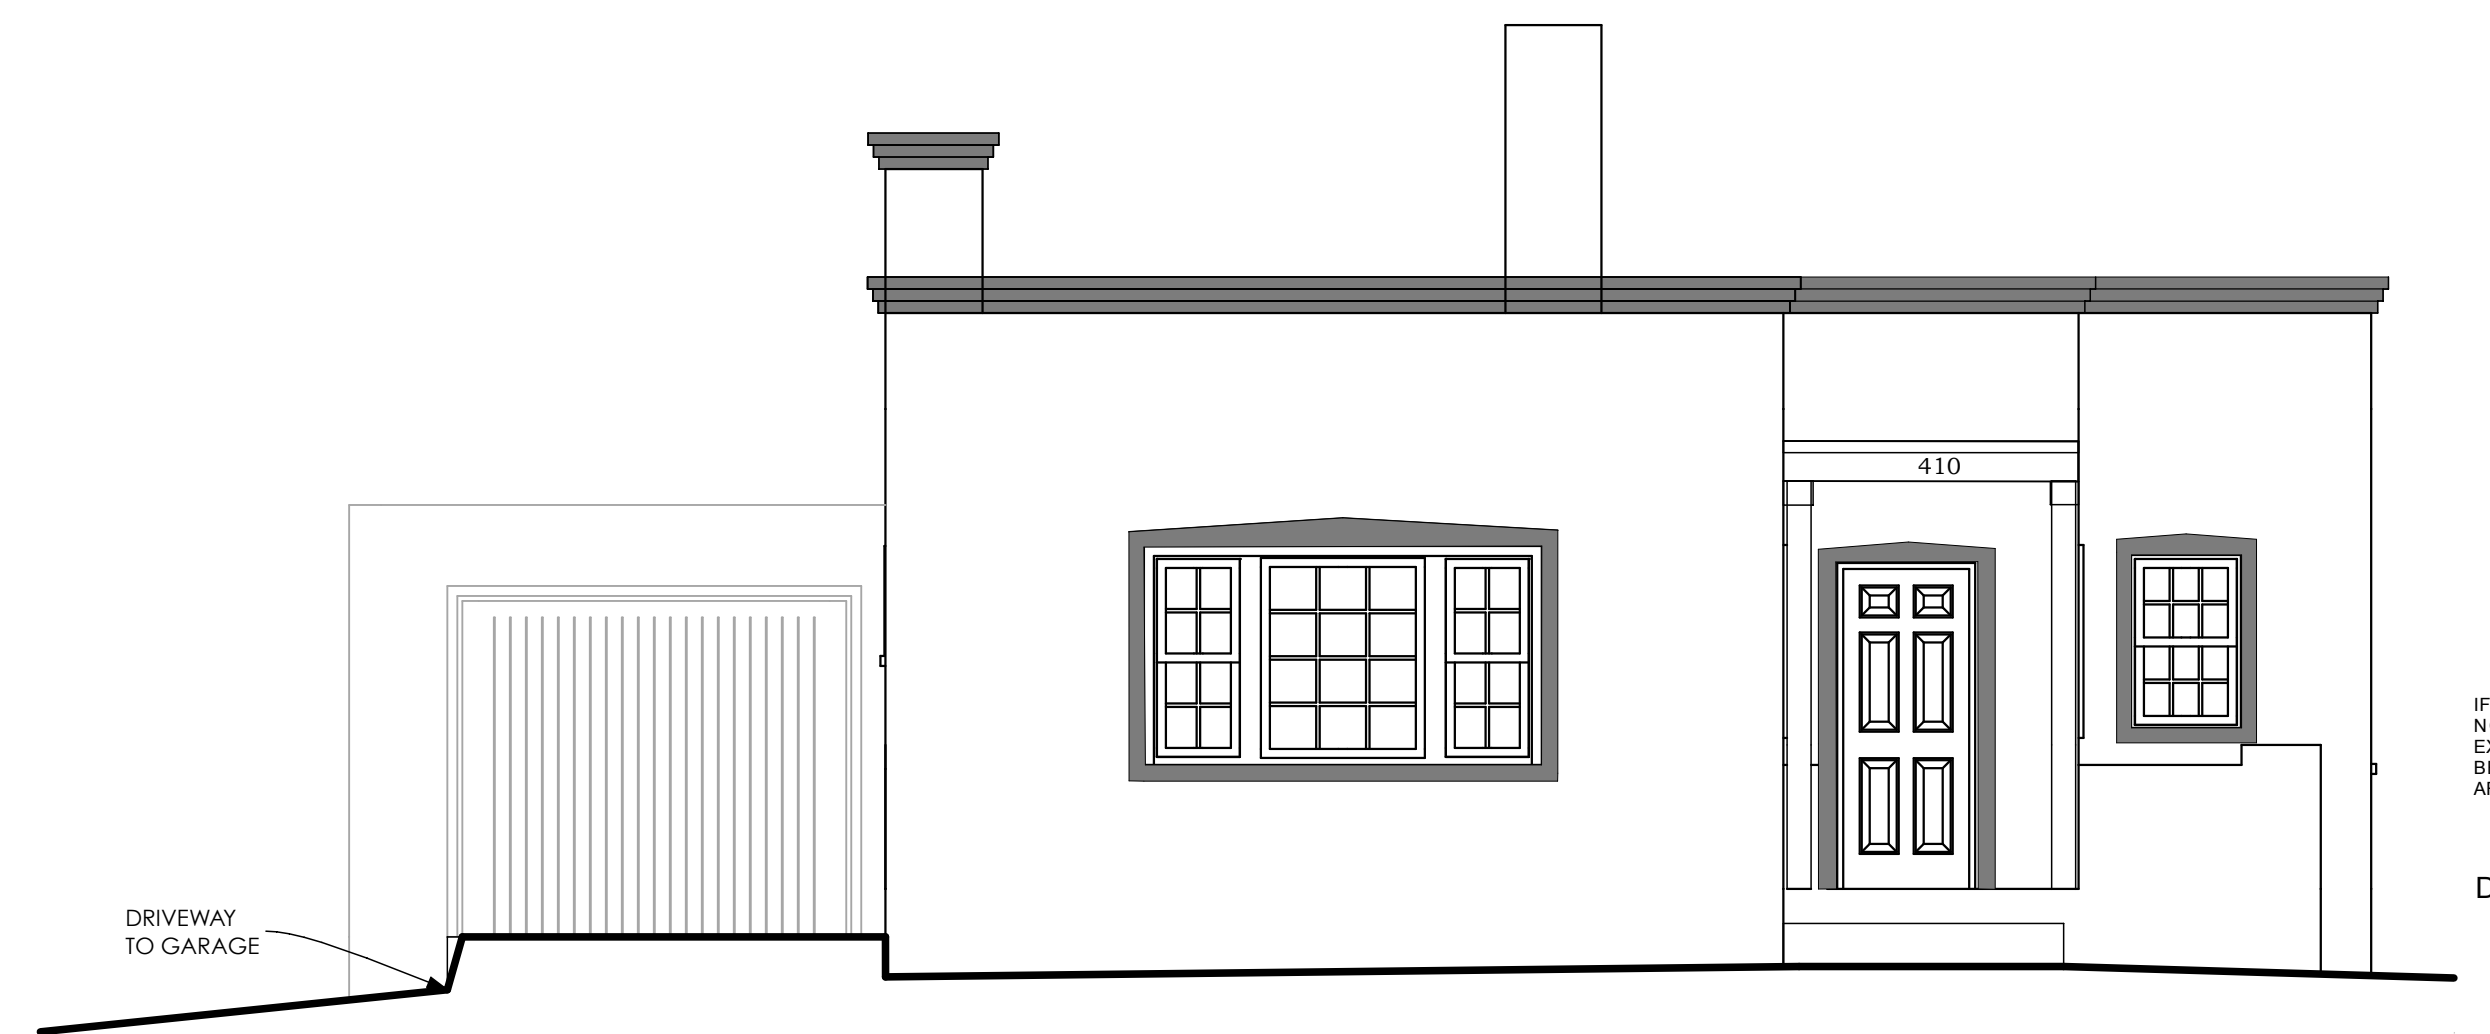

**1** EAST ELEVATION  
SCALE: 1/4" = 1'-0"

410 DON GASPAR AVE.  
SANTA FE, NEW MEXICO  
HISTORIC AMERICAN BUILDING SURVEY STATE OF NEW MEXICO

IF THE ABOVE DIMENSION DOES NOT MEASURE ONE INCH (1") EXACTLY, THIS DRAWING WILL BE ENLARGED OR REDUCED AFFECTING ALL LABELED SCALES.  
Date: 7/9/12