




**3** ROOF PLAN  
SCALE: 1/8" = 1'-0"

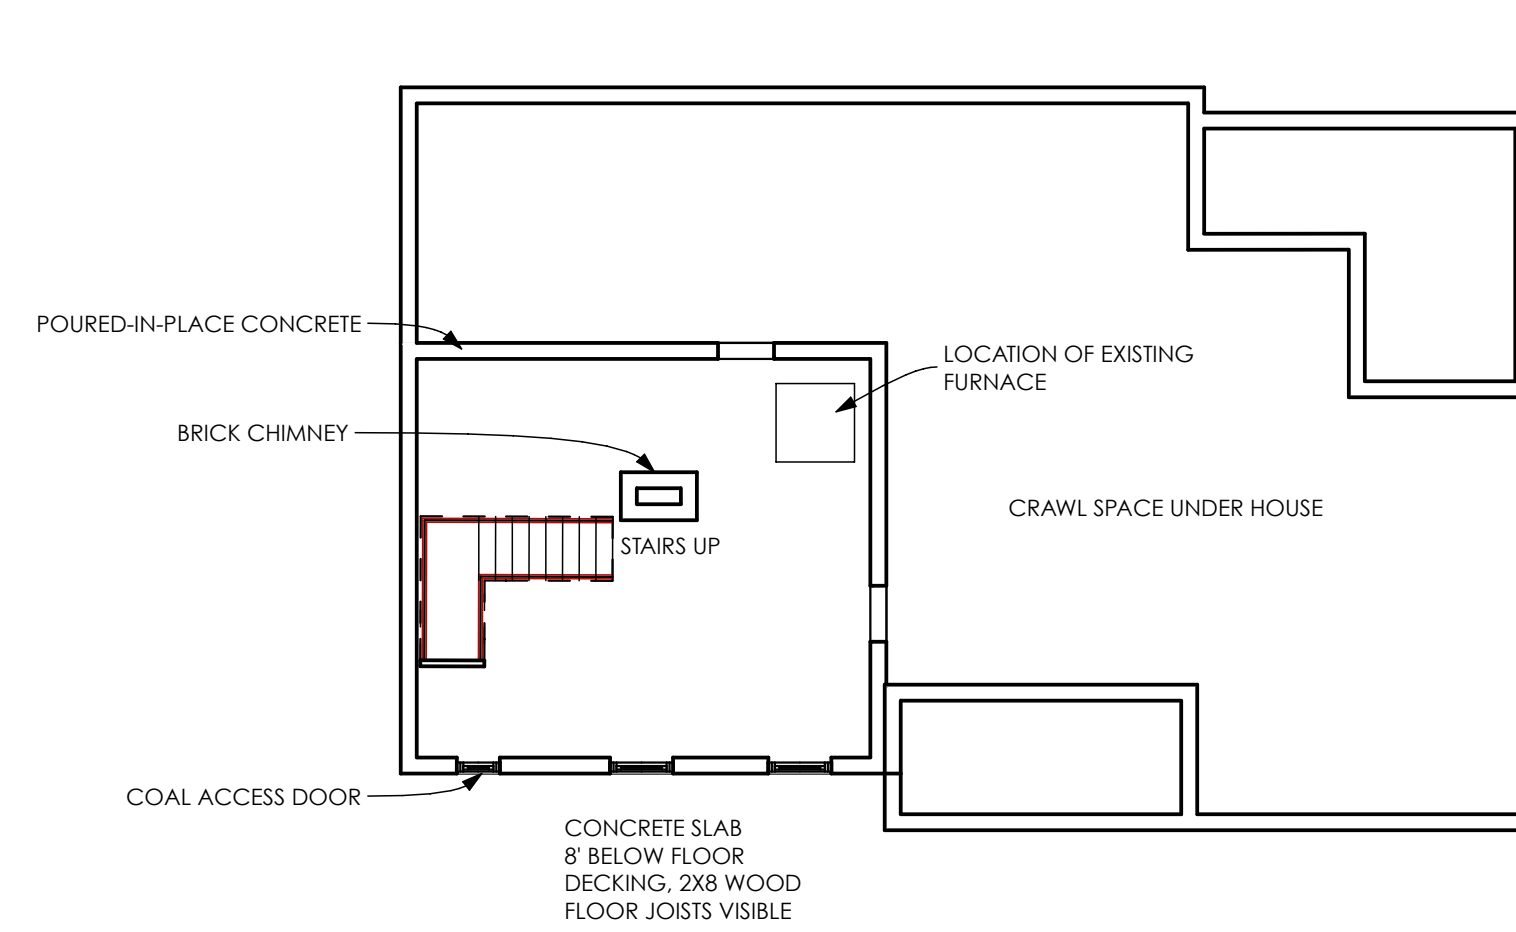

**2** BASEMENT PLAN  
SCALE: 1/8" = 1'-0"

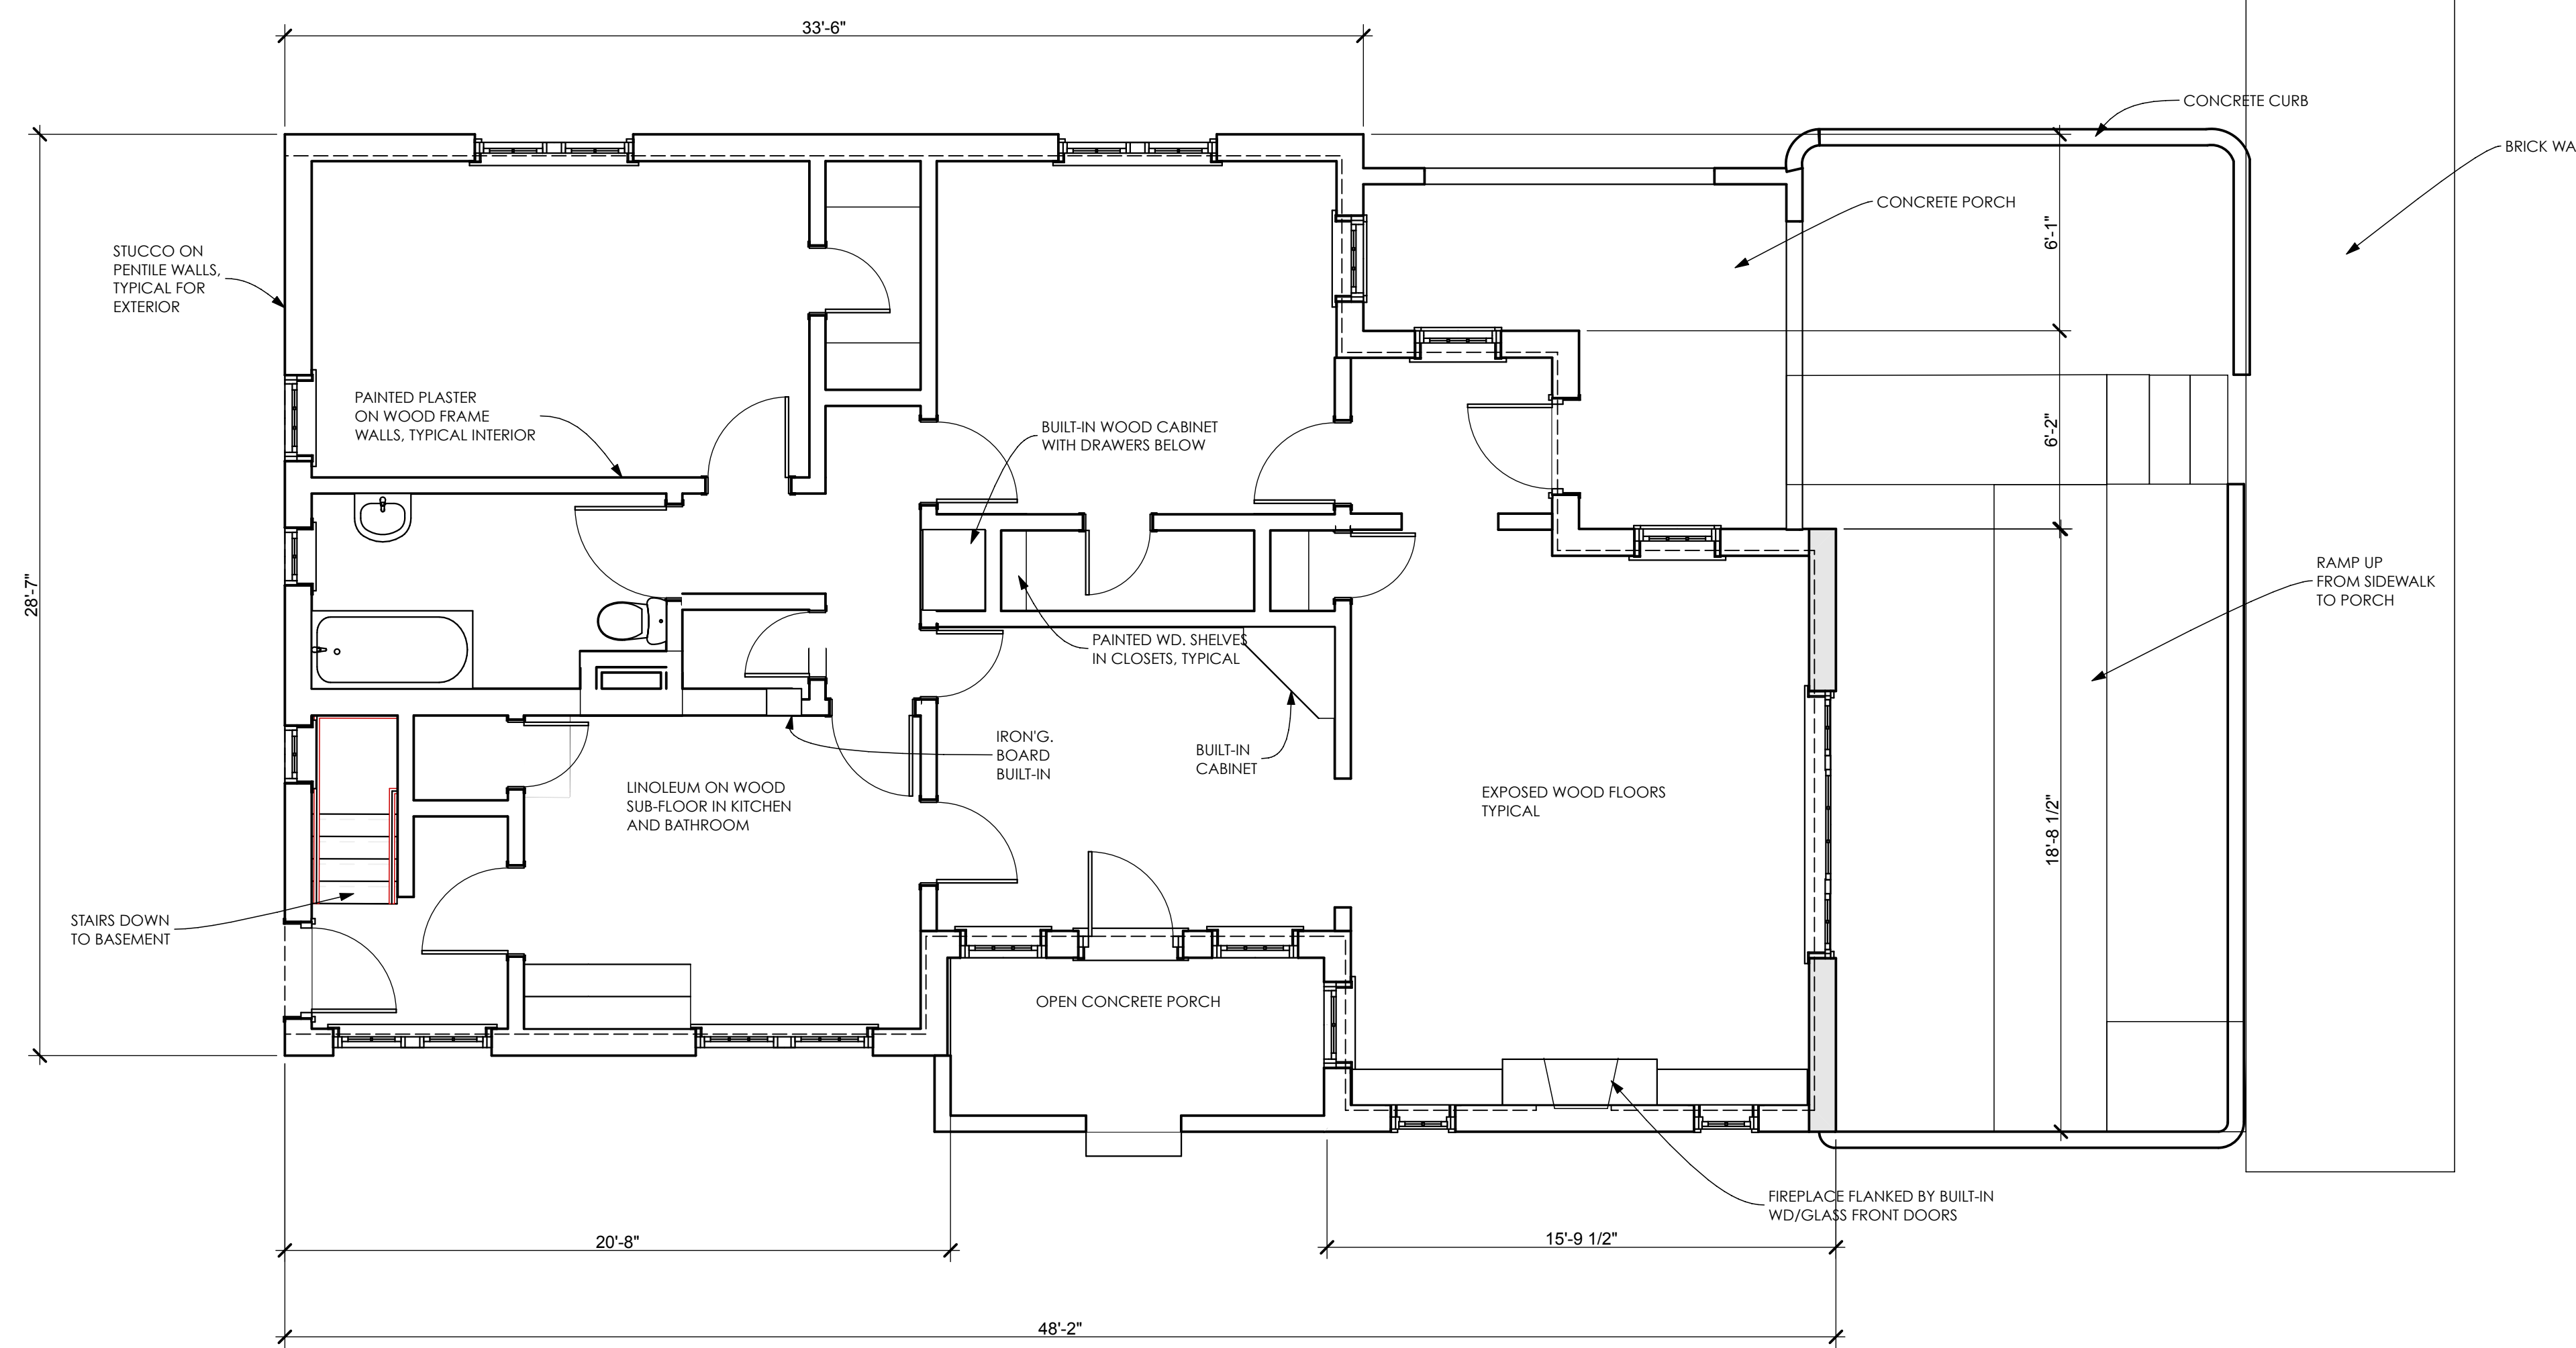

**1** FIRST FLOOR  
SCALE: 1/4" = 1'-0"

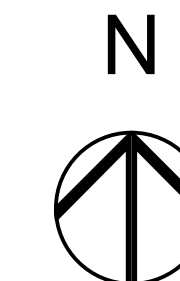

414 DON GASPAR AVE.  
SANTA FE, NEW MEXICO  
HISTORIC AMERICAN BUILDING SURVEY

Date: 7/9/12


**A 1.1**

Plotted On: 7/9/12

FLOOR PLANS

STATE OF NEW MEXICO


GAYLA BECHTOL ARCHITECT  
505-988-3315 WWW.GBALANMEX.COM

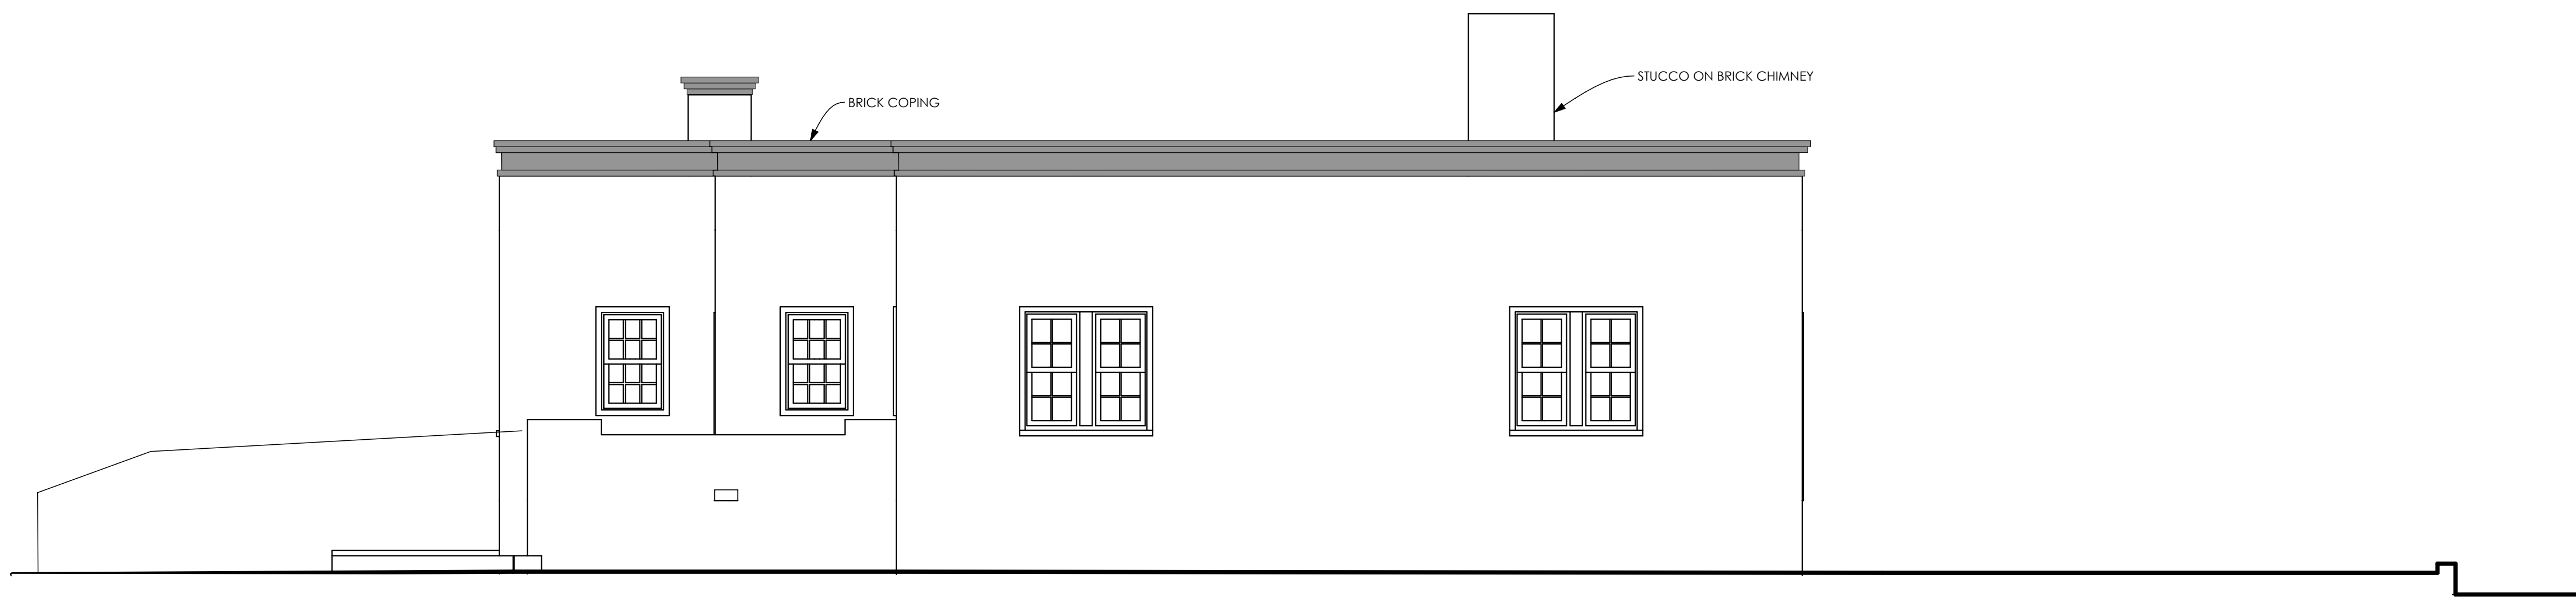

**2** NORTH ELEVATION  
SCALE: 1/4" = 1'-0"




**4** WEST ELEVATION  
SCALE: 1/4" = 1'-0"

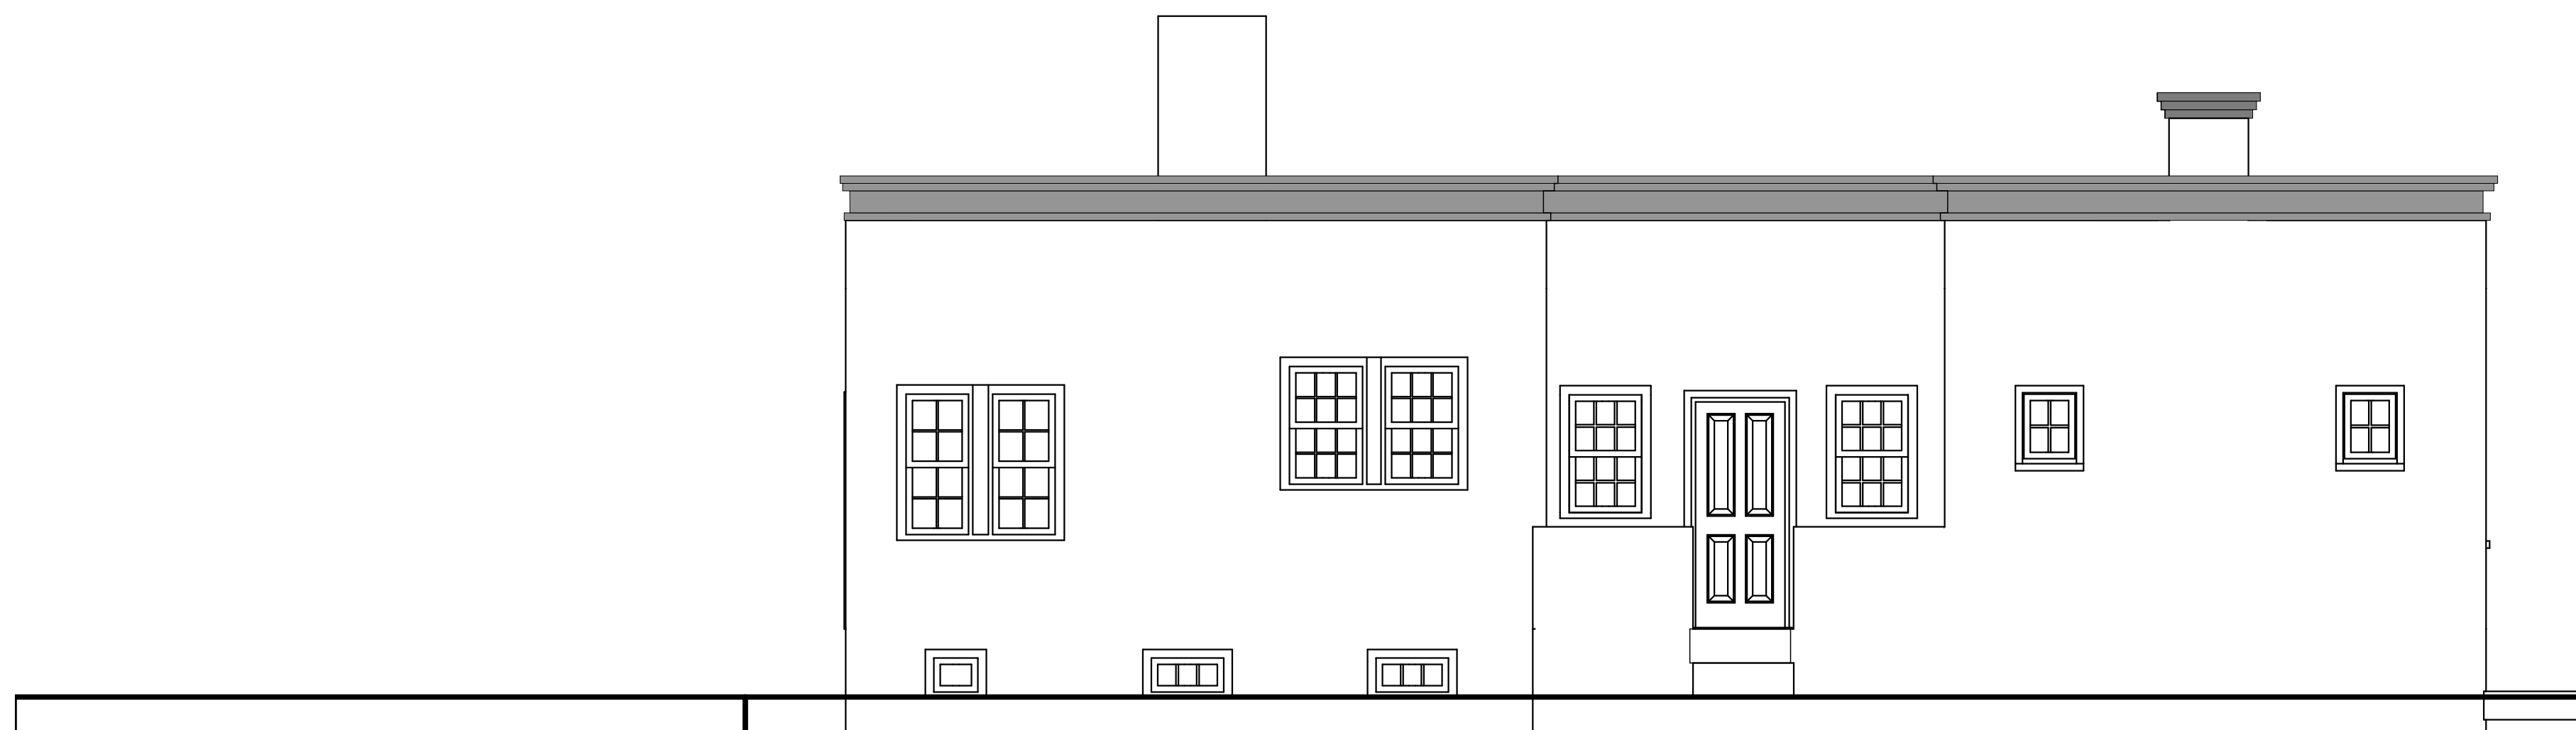

**3** SOUTH ELEVATION  
SCALE: 1/4" = 1'-0"



**5** SECTION  
SCALE: 1/4" = 1'-0"

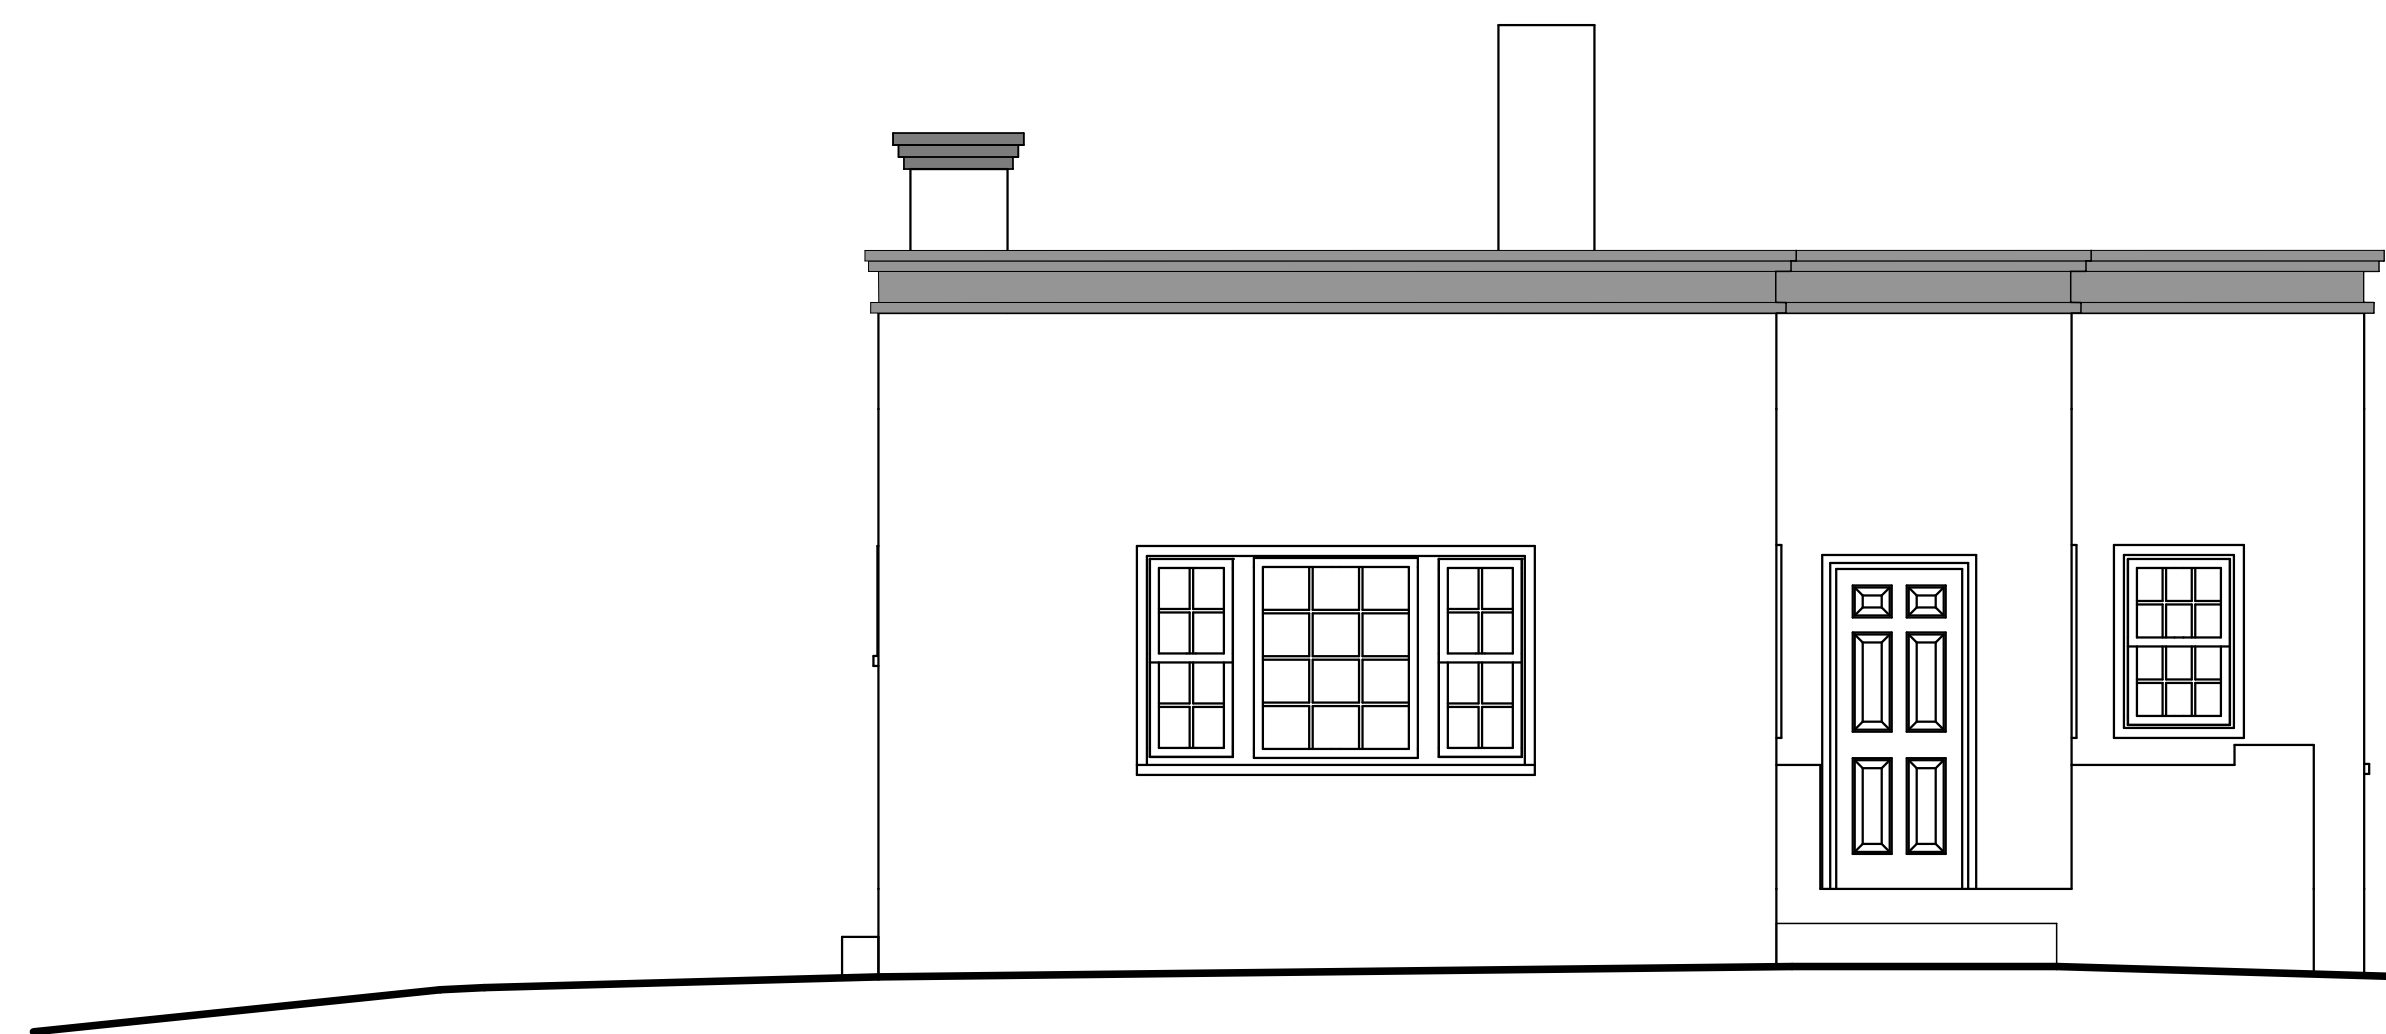

**1** EAST ELEVATION  
SCALE: 1/4" = 1'-0"

IF THE ABOVE DIMENSION DOES NOT MEASURE ONE INCH (1") EXACTLY, THIS DRAWING WILL BE ENLARGED OR REDUCED AFFECTING ALL LABELED SCALES.

Date: 7/9/12

**A 1.2**

Plotted On: 7/9/12