



206 McKenzie Street  
McKenzie Street / North Elevation



206 McKenzie Street  
Griffin Street / East Elevation



(Left side of South Elevation)



206 McKenzie St.  
South Elevation



ARCHAEO  
architects



10/4/2023

FALLING COLORS

FOR CONSTRUCTION

206 McKenzie St. Santa Fe, NM 87501

Project Number : 2109

Scale :

Date : 04/28/2025

Drawing Title :

DOOR SCHEDULE

Sheet Number :

A-10.01

DOOR SCHEDULE								
DOOR NO.	ROOM NUMBER & NAME	ELEV TYPE	WIDTH	HEIGHT	HINGES	HARDWARE GROUP	ACCESS CONTROL	NOTES
10	10 - BASEMENT	A	2' - 8"	6' - 4"	1.5 PR: 3.5" X 3.5", square corner	Cylinder Classroom, Leverhandle	-	NEW
100	100 - ENTRY	P	4' - 9"	6' - 10"	EXISTING TO BE REUSED	Active: RMH, Lever x Lever Handle passage w/ 8859 Mortise Lock RH OSCI - Dummy: RMH, Lever x Lever Fully dummy set LH OSCI - Surface Bolts: (2) RMH 12" w/ SB2MS Mortise Strikes Weatherstripping	OSCI - Assa Alba, Electric Strike, HES 1006	NEW DOORS TO MATCH EXISTING DESIGN
101A	101 - GALLERY	-	6' - 0"	7' - 10"	EXISTING TO BE REUSED	Active: RMH, Lever x Lever Handle passage w/ 8859 Mortise Lock RH OSCI - Dummy: RMH, Lever x Lever Fully Dummy set LH OSCI - Surface Bolts: (2) RMH 12" w/ SB2MS Mortise Strikes Door Sweep	OSCI - Assa Alba, Electric Strike, HES 1006	EXISTING DOORS TO BE REUSED
101B	101 - GALLERY	Q	3' - 9 1/2"	6' - 6"	OSCI - RMH: 3 PR: 3.5" X 3.5", concealed bearing butt, Silicon Bronze Dark (BD)	Active: RMH, Lever x Lever Handle passage w/ 8859 Mortise Lock RH OSCI - Dummy: RMH, Lever x Lever Fully Dummy set LH OSCI - Surface Bolts: (2) RMH 12" w/ SB2MS Mortise Strikes Door Sweep	OSCI - Assa Alba, Electric Strike, HES 1006	DOOR DESIGN TO MATCH 101A
101C	101 - GALLERY	R	3' - 9 1/2"	6' - 6"	1.5 PR: 3.5" X 3.5", square corner	RMH: Cylinder Classroom, Leverhandle	-	NEW SCREEN DOOR ON EXTERIOR
102A	102 - HALL	-	1' - 7"	6' - 5"	EXISTING TO BE REUSED	RMH: Cylinder Classroom, Leverhandle	-	EXISTING WOOD DOOR
102B	102 - HALL	N	3' - 1 1/2"	6' - 3"	OSCI - RMH: 1.5 PR: 3.5" X 3.5", concealed bearing butt, Silicon Bronze Dark (BD)	RMH: Lever x Lever Handle passage w/ 9159 Mortise Lock, Color: Silicon Bronze Dark (BD)	OSCI - Assa Alba, Electric Strike, HES 1006	NEW
102C	102 - HALL	M	2' - 7 1/2"	2' - 6"	2 PR: Deltana, Double Action Hinges, Color: Oil Rubbed Bronze	Ashley Norton, Push Plate 13" x 3"	-	NEW DOUBLE-SWING, DOUBLE ACTION
103B	103 - RESTROOM	-	2' - 6"	7' - 0"	EXISTING TO BE REUSED	RMH: Lever x Lever Handle passage w/ 9159 Mortise Lock, Color: Silicon Bronze Dark (BD)	OSCI - Assa Alba, Electric Strike, HES 1006	OSCI - LINCOLN
104A	104 - GREENHOUSE	E	4' - 10 3/4"	7' - 0"	3 PR: 3.5" X 3.5", square corner	RMH: Exterior Mortise Lockset, Color: Silicon Bronze Dark (BD) Astragal Coordinator Weatherstripping	-	NEW
104B	104 - GREENHOUSE	F	2' - 8"	6' - 2"	OSCI - RMH: 1.5 PR: 3.5" X 3.5", concealed bearing butt, Silicon Bronze Dark (BD)	RMH: Lever x Lever Handle passage w/ 8759 Mortise Lock	OSCI - Assa Alba, Electric Strike, HES 1006	NEW
106A	106 - KITCHEN	F	2' - 8"	6' - 2"	OSCI - RMH: 1.5 PR: 3.5" X 3.5", concealed bearing butt, Silicon Bronze Dark (BD)	RMH: Lever x Lever Handle passage w/ 8759 Mortise Lock	OSCI - Assa Alba, Electric Strike, HES 1006	NEW
107	107 - FOYER	D	8' - 0 3/4"	7' - 10"	OSCI - RMH: 3 PR: 3.5" X 3.5", concealed bearing butt, Silicon Bronze Dark (BD)	-	-	NEW
108A	108 - FOYER	D	8' - 0 3/4"	7' - 10"	OSCI - RMH: 3 PR: 3.5" X 3.5", concealed bearing butt, Silicon Bronze Dark (BD)	-	-	NEW
108B	108 - FOYER	G	5' - 0"	6' - 6"	OSCI - RMH: 3 PR: 3.5" X 3.5", concealed bearing butt, Silicon Bronze Dark (BD)	Active: RMH, Lever x Lever Handle passage w/ 9159 Mortise Lock RH Dummy: RMH, Lever x Lever Full dummy set LH Surface Bolts: (2) RMH 12" w/ SB2MS Mortise Strikes Weatherstripping	OSCI - Assa Alba, Electric Strike, HES 1006	NEW
108C	108 - FOYER	S	5' - 0"	6' - 6"	3 PR: 3.5" X 3.5", square corner	Active: RMH, Lever x Lever Handle passage w/ 9159 Mortise Lock RH Dummy: RMH, Lever x Lever Full dummy set LH Surface Bolts: (2) RMH 12" w/ SB2MS Mortise Strikes	OSCI - Assa Alba, Electric Strike, HES 1006	NEW
109A	109 - GARAGE	C	2' - 10"	6' - 4"	OSCI - RMH: 1.5 PR: 3.5" X 3.5", concealed bearing butt, Silicon Bronze Dark (BD)	RMH: Lever x Lever Handle passage w/ 8759 Mortise Lock Weatherstripping	OSCI - Assa Alba, Electric Strike, HES 1006	NEW
109B	109 - GARAGE	K	2' - 6"	6' - 8"	OSCI - RMH: 1.5 PR: 3.5" X 3.5", concealed bearing butt, Silicon Bronze Dark (BD)	-	-	NEW
110A	110 - CONFERENCE	-	2' - 6"	6' - 6"	EXISTING TO BE REUSED	Dummy: RMH, Lever x Lever Fully Dummy set	OSCI - Assa Alba, Electric Strike, HES 1006 Assa Alba, Electric Strike, HES 4500C	OSCI - LINCOLN
110B	110 - CONFERENCE	J	9' - 0"	8' - 2"	OSCI - RMH: 3 PR: 3.5" X 3.5", concealed bearing butt, Silicon Bronze Dark (BD)	RMH, Lever x Lever Handle Single Cylinder Mortise Entry Set w/ NO Turnpiece Weatherstripping	OSCI - Assa Alba, Electric Strike, HES 1006	NEW
111	111 - RESTROOM	-	3' - 0"	6' - 8"	EXISTING TO BE REUSED	Ashley Norton, Privacy Bolt OSCI - Ashley Norton, passage set w/ Lever Handle	-	OSCI - LINCOLN
112	112 - RESTROOM	-	3' - 0"	6' - 8"	EXISTING TO BE REUSED	Ashley Norton, Privacy Bolt Ashley Norton, Passage Set w/ Lever handle	-	OSCI - LINCOLN
114B	114 - RECEPTION	-	2' - 0"	6' - 6"	EXISTING TO BE REUSED	Ashley Norton, Passage Set w/ Knob	-	EXISTING WOOD DOOR
114C	114 - RECEPTION	L	2' - 6"	6' - 0"	OSCI - RMH: 1.5 PR: 3.5" X 3.5", concealed bearing butt, Silicon Bronze Dark (BD)	-	-	NEW
114D	114 - RECEPTION	S	3' - 9 1/2"	6' - 10"	OSCI - RMH: 3 PR: 3.5" X 3.5", concealed bearing butt, Silicon Bronze Dark (BD)	-	-	NEW
115	115 - OFFICE	-	3' - 0"	7' - 0"	EXISTING TO BE REUSED	RMH: Lever x Lever Handle passage w/ 9159 Mortis Lock	OSCI - Assa Alba, Electric Strike, HES 1006	MATCH DOOR 100A
116	116 - RESTROOM	-	3' - 0"	7' - 0"	EXISTING TO BE REUSED	EXISTING	-	OSCI - LINCOLN
117	117 - AV	-	3' - 0"	7' - 0"	EXISTING TO BE REUSED	RMH: Lever x Lever Handle Single Cylinder Mortise Entry Set w/ NO Turnpiece	OSCI - Assa Alba, Electric Strike, HES 1006	OSCI - LINCOLN
118	118 - CONFERENCE	-	3' - 0"	7' - 0"	EXISTING TO BE REUSED	RMH: Fully Dummy Set w/ Lever Handle, 8859 Mortise Lock	OSCI - (2) Assa Alba, Electric Strike, HES 1006	OSCI - LINCOLN
119	119 - OFFICE	I	4' - 8 1/2"	6' - 2"	OSCI - RMH: 3 PR: 3.5" X 3.5", concealed bearing butt, Silicon Bronze Dark (BD)	RMH: Lever x Lever Passage set w/ 8859 Mortise Lock	OSCI - Assa Alba, Electric Strike, HES 1006	NEW
121	121 - RESTROOM	-	3' - 0"	7' - 0"	EXISTING TO BE REUSED	Ashley Norton, Privacy Bolt OSCI - Ashley Norton, Passage Set w/ Lever Handle	-	OSCI - LINCOLN
123	123 - HALL	I	5' - 0"	7' - 0"	RMH: 3 PR: 3.5" X 3.5", concealed bearing butt, Silicon Bronze Dark (BD)	RMH: Lever x Lever Handle Passage w/ 9059 Mortise Lock Weatherstripping	Assa Alba, Electric Strike, HES 1006	NEW
124	124 - OFFICE	H	2' - 8 1/2"	6' - 5"	OSCI - RMH: 1.5 PR: 3.5" X 3.5", concealed bearing butt, Silicon Bronze Dark (BD)	RMH: Lever x Lever Handle passage w/ 8759 Mortise Lock	Assa Alba, Electric Strike, HES 1006	NEW
126	126 - RESTROOM	-	2' - 6"	6' - 8"	RMH: 1.5 PR: 3.5" X 3.5", concealed bearing butt, Silicon Bronze Dark (BD)	Ashley Norton, Privacy Bolt	-	NEW
127	127 - HALL	N	2' - 9"	6' - 5"	OSCI - RMH: 1.5 PR: 3.5" X 3.5", concealed bearing butt, Silicon Bronze Dark (BD)	RMH: Lever x Lever Handle classroom	-	NEW
128	128 - CLOSET	-	3' - 4"	6' - 6"	EXISTING TO BE REUSED	Deltana: Ball Catch, Color: Oil Rubbed Bronze	-	EXISTING WOOD PAIR DOORS
129	129 - JANITOR	-	3' - 4"	6' - 6"	EXISTING TO BE REUSED	Deltana: Ball Catch, Color: Oil Rubbed Bronze	-	EXISTING WOOD PAIR DOORS
130A	130 - BREAKOUT	-	2' - 8"	6' - 8"	EXISTING TO BE REUSED	RMH: Fully Dummy Set w/ Lever Handle, 8859 Mortise Lock	Assa Alba, Electric Strike, HES 1006 Assa Alba, Electric Strike, HES 1006	OSCI - LINCOLN
130B	130 - BREAKOUT	H	4' - 0"	6' - 8"	OSCI - RMH: 1.5 PR: 3.5" X 3.5", concealed bearing butt, Silicon Bronze Dark (BD)	RMH: Lever x Lever Handle passage w/ 8759 Mortise Lock	Assa Alba, Electric Strike, HES 1006	NEW
131	131 - ENTRY	F	3' - 0"	6' - 6"	OSCI - RMH: 1.5 PR: 3.5" X 3.5", concealed bearing butt, Silicon Bronze Dark (BD)	RMH: Lever x Lever Handle Single Cylinder Mortise Entry Set Weatherstripping	Assa Alba, Electric Strike, HES 1006	NEW
132A	132 - CAFE	F	2' - 8"	6' - 7"	OSCI - RMH: 1.5 PR: 3.5" X 3.5", concealed bearing butt, Silicon Bronze Dark (BD)	-	-	NEW
132B	132 - CAFE	F	2' - 8"	6' - 7"	OSCI - RMH: 1.5 PR: 3.5" X 3.5", concealed bearing butt, Silicon Bronze Dark (BD)	-	-	NEW
133	133 - RESTROOM	-	3' - 0"	7' - 0"	EXISTING	Inox, Privacy Bolt w/ Indicator OSCI - Ashley Norton, Passage Set w/ Lever Handle	-	OSCI - LINCOLN

LEGEND:

OSCI - OWNER SUPPLIED, CONTRACTOR INSTALLED

LINCOLN = REINSTALL OWNER-PROVIDED DOOR FROM PREVIOUS OFFICE. CUT TO FIT OPENING

LINCOLN GLASS - REINSTALL OWNER-PROVIDED DOOR WITH GLASS LITE FROM PREVIOUS OFFICE. CUT TO FIT OPENING

METAL GRATE = ADD METAL SECURITY GRATE OVER GLAZING TO MATCH EXISTING GRATES

RMH = ROCKY MOUNTAIN HARDWARE



A R C H A E O  
architects



10/4/2023

DOOR SCHEDULE 2									
DOOR NO.	ROOM NUMBER & NAME	ELEV TYPE	WIDTH	HEIGHT	HINGES	HARDWARE GROUP	ACCESS CONTROL	NOTES	
134	134 - RESTROOM	-	3' - 0"	7' - 0"	EXISTING TO BE REUSED	Inox, Privacy Bolt w/ Indicator	-	OSCI - LINCOLN	
135A	135 - HALL	F	2' - 8"	6' - 4"	OSCI - RMH: 1.5 PR: 3.5" X 3.5", concealed bearing butt, Silicon Bronze Dark (BD)	RMH: Lever x Lever Handle Single Cylinder Mortise Entry Set Weatherstripping	Assa Alba, Electric Strike, HES 1006	NEW W/ SHATTERPROOF GLASS	
135B	135 - HALL	F	2' - 7 1/2"	6' - 6"	OSCI - RMH: 1.5 PR: 3.5" X 3.5", concealed bearing butt, Silicon Bronze Dark (BD)	RMH: Lever x Lever Handle Passage w/ 8759 Mortise Lock Weatherstripping	Assa Alba, Electric Strike, HES 1006	NEW	
135C	135 - HALL	-	2' - 8"	6' - 8"	OSCI - RMH: 1.5 PR: 3.5" X 3.5", concealed bearing butt, Silicon Bronze Dark (BD)			OSCI - LINCOLN GLASS	
135D	CY3	U	3' - 8"	7' - 4"	3 PR: 3.5" X 3.5", square corner	RMH: PR 12" Surface Bolts w/ SB2MS Mortise Strikes	Assa Alba, Electric Strike, HES 1006	REUSE DECORATIVE PANELS	
137	137 - RESTROOM	-	2' - 0"	6' - 6"	EXISTING TO BE REUSED	Ashley Norton, Privacy Bolt, Color: Dark Bronze	-	EXISTING WOOD DOOR	
138	138 - OFFICE	O	2' - 8"	6' - 7"	1.5 PR: 3.5" X 3.5", square corner	RMH: Lever x Lever Handle Passage w/ 9159 Mortise Lock Weatherstripping	Assa Alba, Electric Strike, HES 1006	NEW DOORS TO MATCH EXISTING DESIGN	
139	139 - STORAGE	B	5' - 4"	7' - 0"	3 PR: 3.5" X 3.5", square corner	Cylinder Classroom, Leverhandle Astragal Weatherstripping	-	NEW	
140	140 - STORAGE	B	5' - 0"	6' - 8"	3 PR: 3.5" X 3.5", square corner	Cylinder Classroom, Leverhandle	-	NEW	
141B	CY2	P	5' - 0"	7' - 8"	3 PR: 3.5" X 3.5", square corner	RMH: Cylinder Classroom, Leverhandle	-	NEW DOORS TO MATCH EXISTING DESIGN	
141C	CY2	S	5' - 0"	7' - 8"	3 PR: 3.5" X 3.5", square corner		-	NEW - NO SCREEN	
143	CY1	R	4' - 10"	7' - 0"	3 PR: 3.5" X 3.5", square corner	RMH: Lever x Lever Handle Passage set w/ 8859 Mortise Lock	Assa Alba, Electric Strike, HES 1006	NEW - NO SCREEN	
200	200 - RESTROOM	-	2' - 6"	7' - 0"	EXISTING TO BE REUSED	Ashley Norton, Restroom Privacy Pocket Door	-	OSCI - LINCOLN	
202A	202 - OFFICE	-	2' - 6"	7' - 0"	EXISTING TO BE REUSED	EXISTING	-	OSCI - LINCOLN	
202B	202 - OFFICE	-	2' - 10"	6' - 6"	EXISTING TO BE REUSED	EXISTING	-	EXISTING WOOD DOOR - SWITCH SWING	
203	203 - OFFICE	-	2' - 8"	7' - 0"	EXISTING TO BE REUSED	EXISTING	-	OSCI - LINCOLN	
204	204 - CLOSET	-	2' - 8"	6' - 8"	EXISTING TO BE REUSED	EXISTING	-	EXISTING WOOD DOOR	
205	205 - OFFICE	-	2' - 10"	6' - 9"	EXISTING TO BE REUSED	EXISTING	-	OSCI - LINCOLN	
206	206 - CLOSET	T	3' - 11"	6' - 8"	RMH: 3 PR: 3.5" X 3.5", concealed bearing butt, Silicon Bronze Dark (BD)	RMH: Lever x Lever Full Dummy set BOTH SIDES Deltana: Ball Catch, Color: Oil Rubbed Bronze	-	NEW	
207	207 - CLOSET	T	3' - 11"	6' - 8"	RMH: 3 PR: 3.5" X 3.5", concealed bearing butt, Silicon Bronze Dark (BD)	RMH: Lever x Lever Handle Passage set w/ 8759 Mortise Lock OSCI - RMH: Single dummy Set w/ Lever Handle OSCI - RMH: PR Mini Surface Bolts	Assa Alba, Electric Strike, HES 1006	NEW	
209A	209 - RESTROOM	-	2' - 0"	6' - 0"	EXISTING TO BE REUSED	Ashley Norton, Privacy Bolt	-	OSCI - LINCOLN	
209B	209 - RESTROOM	-	2' - 0"	6' - 0"	EXISTING TO BE REUSED	Ashley Norton, Passage Set w/ Knob	-	EXISTING WOOD DOOR	
211	211 - CONFERENCE	H	2' - 4"	6' - 2"	OSCI - RMH: 1.5 PR: 3.5" X 3.5", concealed bearing butt, Silicon Bronze Dark (BD)	RMH: Lever x Lever Handle passage Set w/ 8759 Mortise Lock Weatherstripping	Assa Alba, Electric Strike, HES 1006	NEW - SEE 9/A-9.01 FOR FLASHING	
213	213 - ELEC	K	2' - 8"	6' - 8"	OSCI - RMH: 1.5 PR: 3.5" X 3.5", concealed bearing butt, Silicon Bronze Dark (BD)	Ashley Norton, Passage Set w/ Knob	-	NEW	
216	216 - HALL	-	5' - 0"	6' - 6"	EXISTING TO BE REUSED	Ashley Norton, 2 PR Single Dummy Set w/ Knob Handle OSCI - PR Deltana Ball Catch	-	EXISTING WOOD PAIR DOORS	
217	217 - OFFICE	-	2' - 7"	6' - 6"	EXISTING TO BE REUSED	EXISTING	-	OSCI - LINCOLN	
218	218 - CLOSET	-	4' - 0"	6' - 6"	EXISTING TO BE REUSED	EXISTING	-	EXISTING WOOD DOORS	
219	219 - CLOSET	-	4' - 0"	6' - 6"	EXISTING TO BE REUSED	EXISTING	-	EXISTING WOOD DOORS	
222	222 - PANTRY	-	2' - 6"	6' - 6"	EXISTING TO BE REUSED	Ashley Norton, Passage Set w/ Knob Weatherstripping	-	EXISTING WOOD PAIR DOORS FROM HALL 208-RELOCATED	
224	224 - RESTROOM	-	2' - 6"	6' - 6"	EXISTING TO BE REUSED	Ashley Norton, Privacy Bolt	-	OSCI - LINCOLN	
226A	226 - OFFICE	-	3' - 0"	7' - 0"	EXISTING TO BE REUSED	Ashley Norton, Passage Set w/ Knob	-	OSCI - LINCOLN GLASS	
226B	226 - OFFICE	-	2' - 6"	6' - 4"	EXISTING TO BE REUSED	RMH: Lever x Lever Handle Passage set w/ 8759 Mortise Lock	Assa Alba, Electric Strike, HES 1006	OSCI - LINCOLN	
226C	226 - OFFICE	I	4' - 0"	6' - 6"	RMH: 3 PR: 3.5" X 3.5", concealed bearing butt, Silicon Bronze Dark (BD)	EXISTING	-	NEW	
227	227 - MECHANICAL	-	5' - 0"	6' - 6"	EXISTING	ACTIVE: Cylinder Classroom, Leverhandle RHR DUMMY: Dummy Lever Handle, Both Sides	-	EXISTING STEEL PAIR DOORS	

LEGEND:  
 OSCI - OWNER SUPPLIED, CONTRACTOR INSTALLED  
 LINCOLN = REINSTALL OWNER-PROVIDED DOOR FROM PREVIOUS OFFICE. CUT TO FIT OPENING  
 LINCOLN GLASS - REINSTALL OWNER-PROVIDED DOOR WITH GLASS LITE FROM PREVIOUS OFFICE. CUT TO FIT OPENING  
 METAL GRATE = ADD METAL SECURITY GRATE OVER GLAZING TO MATCH EXISTING GRATES

FALLING COLORS

FOR CONSTRUCTION

206 McKenzie St. Santa Fe, NM 87501

Project Number : 2109

Scale :


Date : 04/28/2025

Drawing Title :


DOOR SCHEDULE

Sheet Number :


A-10.02

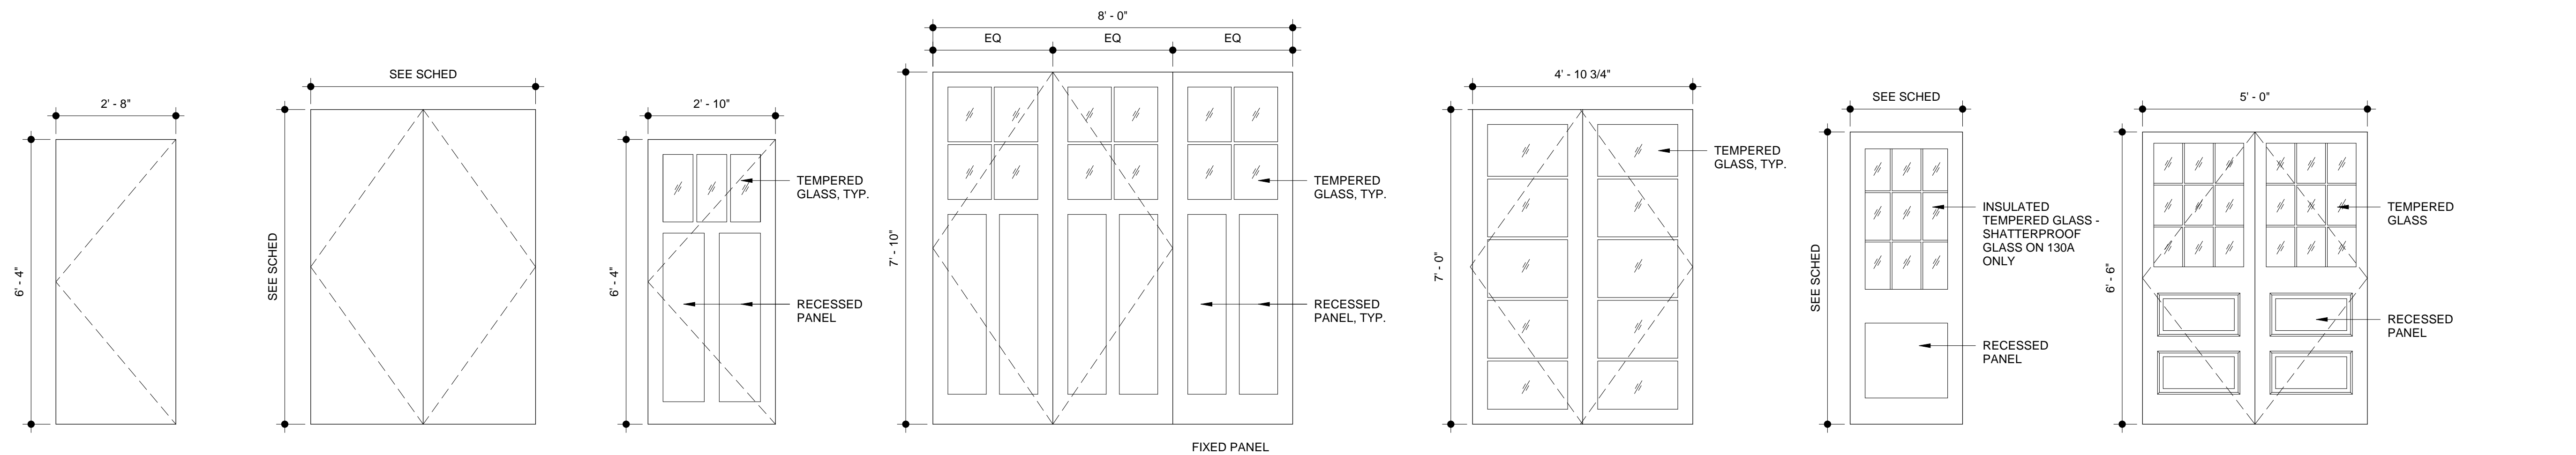

TYPE A INSULATED METAL FLUSH PANEL DOOR: 10  
 TYPE B INSULATED METAL DOUBLE FLUSH PANEL DOORS: 139, 140, 227  
 TYPE C WOOD DOOR: 109A  
 TYPE D WOOD DOORS: 107, 108A  
 TYPE E WOOD DOOR: 104A  
 TYPE F WOOD DOORS: 104B, 106A, 131, 132A, 135A, 135B  
 TYPE G DOUBLE WOOD DOORS: 108B

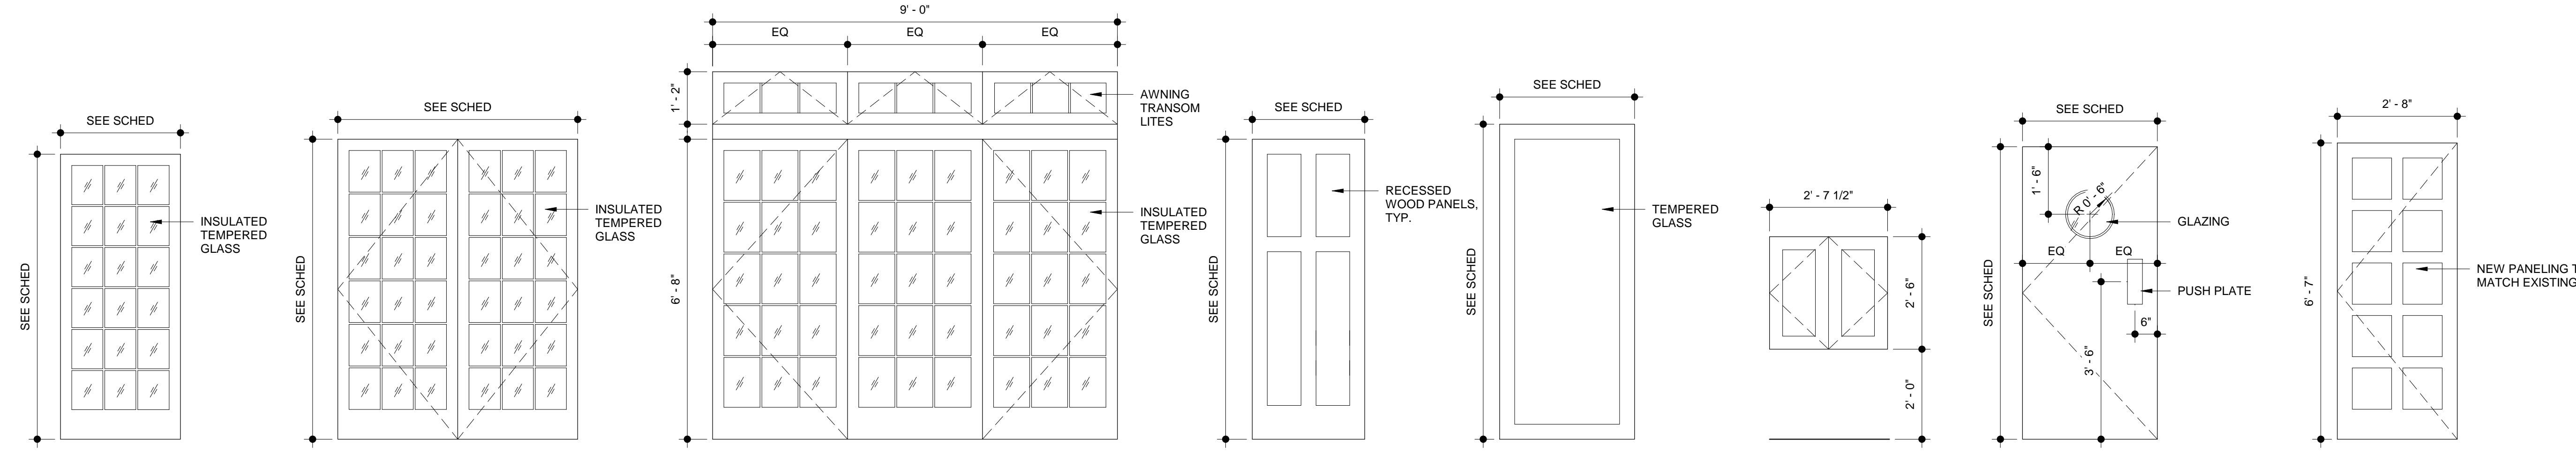

TYPE H WOOD DOORS: 124, 130B, 211  
 TYPE I DOUBLE WOOD DOORS: 123, 119  
 TYPE J WOOD DOORS: 110B  
 TYPE K WOOD DOORS: 109B, 213  
 TYPE L WOOD DOORS: 114C, 135C  
 TYPE M DOUBLE WOOD DOORS: 102C  
 TYPE N WOOD DOORS: 102B, 127  
 TYPE O WOOD DOOR: 138

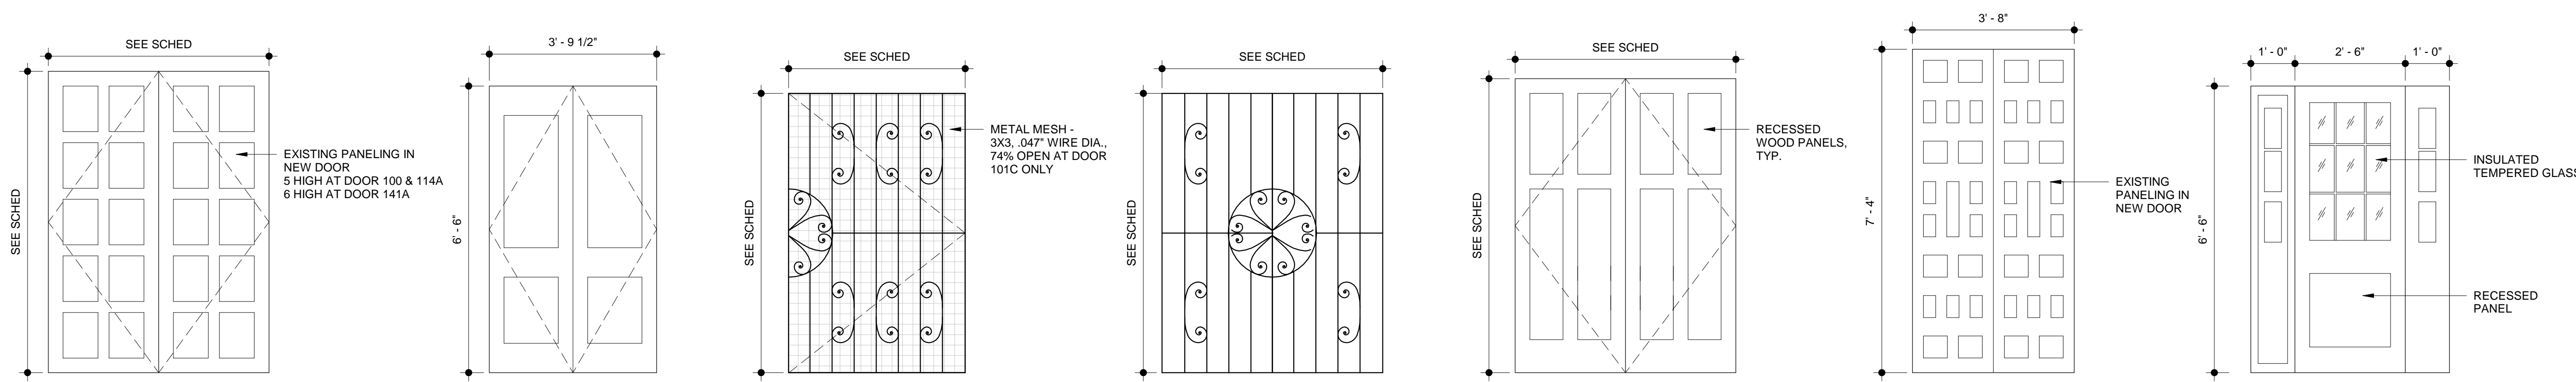

TYPE P DOUBLE WOOD DOOR: 100, 114A, 141A  
 TYPE Q DOUBLE WOOD DOOR: 101B  
 TYPE R SINGLE METAL GATE DOOR: 101C, 143  
 TYPE S DOUBLE METAL GATE DOOR: 108C, 114D, 141A  
 TYPE T DOUBLE WOOD DOOR: 206, 207  
 TYPE U DOOR: 142  
 TYPE V WOOD DOOR: 132B



10/4/2023

FALLING COLORS

FOR CONSTRUCTION  
 206 McKenzie St. Santa Fe, NM 87501

Project Number : 2109  
 Scale : 1/2" = 1'-0"  
 Date : 04/28/2025

Drawing Title :

DOOR TYPES

Sheet Number :



WINDOW SCHEDULE					
WINDOW NO.	WINDOW				NOTES
	ELEV TYPE	ROOM NO. & NAME	WIDTH	HEIGHT	
1SL		104 - GREENHOUSE	3' - 4"	7' - 10"	SKYLIGHT - VENTED / FIXED
2SL		104 - GREENHOUSE	3' - 4"	7' - 10"	SKYLIGHT - VENTED / FIXED
4SL		200 - RESTROOM	3' - 0"	3' - 0"	SKYLIGHT - FIXED
5SL		201 - HALL	2' - 0"	9' - 0"	SKYLIGHT - FIXED
6SL		100 - ENTRY	1' - 0"	14' - 6"	SKYLIGHT - OPERABLE
A	A	109 - GARAGE	5' - 0"	2' - 0"	
AA	I	122 - OFFICE	2' - 4"	4' - 6"	
B	B	105 - PANTRY	3' - 1"	2' - 11"	
BB1	P	122 - OFFICE	1' - 8"	2' - 2"	
BB2	P	122 - OFFICE	1' - 8"	2' - 2"	
BB3	P	122 - OFFICE	1' - 8"	2' - 2"	
C	C	102 - HALL	8' - 7"	2' - 4"	
CC	I	127 - HALL	2' - 10"	4' - 6"	
DD1	M	135 - HALL	3' - 0"	4' - 1"	
DD2	M	135 - HALL	3' - 0"	4' - 1"	
DD3	M	135 - HALL	3' - 0"	4' - 1"	
DD4	M	135 - HALL	3' - 0"	4' - 1"	
DD5	M	135 - HALL	3' - 0"	4' - 1"	
DD6	M	135 - HALL	3' - 0"	4' - 1"	
DD7	M	135 - HALL	3' - 0"	4' - 1"	
DD8	M	135 - HALL	3' - 0"	4' - 1"	
DD9	M	135 - HALL	3' - 0"	4' - 1"	
DD10	M	135 - HALL	3' - 0"	4' - 1"	
E	D	101 - GALLERY	1' - 7"	2' - 2"	
EE	M	223 - HALL	3' - 3"	3' - 9"	
F	E	101 - GALLERY	5' - 0"	5' - 0"	
FF	M	223 - HALL	3' - 3"	3' - 9"	
G	F	100 - ENTRY	4' - 9"	2' - 6"	
GG1	I	226 - CONFERENCE	2' - 8"	4' - 6"	
GG2	I	226 - CONFERENCE	2' - 8"	4' - 6"	
GG3	I	226 - CONFERENCE	2' - 8"	4' - 6"	
H1	G	125 - KITCHEN	3' - 4"	2' - 2"	
H2	G	124 - OFFICE	3' - 4"	2' - 2"	
H3	G	126 - RESTROOM	3' - 4"	2' - 2"	
HH1	I	225 - OFFICE	2' - 8"	4' - 6"	
HH2	I	225 - OFFICE	2' - 8"	4' - 6"	
HH3	I	225 - OFFICE	2' - 8"	4' - 6"	
I	H	138 - OFFICE	6' - 0"	5' - 1"	
II	I	217 - OFFICE	2' - 4"	3' - 11"	
J	I	138 - OFFICE	3' - 0"	5' - 9"	
JJ1	I	217 - OFFICE	2' - 8"	4' - 6"	
JJ2	I	217 - OFFICE	2' - 8"	4' - 6"	
K	I	132 - CAFE	3' - 0"	5' - 9"	
KK1	I	211 - CONFERENCE	2' - 8"	4' - 6"	
KK2	I	211 - CONFERENCE	2' - 8"	4' - 6"	
KK3	I	211 - CONFERENCE	2' - 8"	4' - 6"	
L	I	132 - CAFE	2' - 8"	4' - 6"	
LL1	I	211 - CONFERENCE	2' - 8"	4' - 6"	
LL2	I	211 - CONFERENCE	2' - 8"	4' - 6"	
LL3	I	211 - CONFERENCE	2' - 8"	4' - 6"	
M	I	132 - CAFE	2' - 8"	4' - 6"	
MM1	I	202 - OFFICE	2' - 4"	3' - 11"	
MM2	I	202 - OFFICE	2' - 4"	3' - 11"	

WINDOW SCHEDULE					
WINDOW NO.	WINDOW				NOTES
	ELEV TYPE	ROOM NO. & NAME	WIDTH	HEIGHT	
MM3	I	202 - OFFICE	2' - 4"	3' - 11"	
N	I	132 - CAFE	2' - 8"	4' - 6"	
NN1	I	202 - OFFICE	2' - 4"	3' - 11"	
NN2	I	202 - OFFICE	2' - 4"	3' - 11"	
NN3	I	202 - OFFICE	2' - 4"	3' - 11"	
O	I	132 - CAFE	2' - 8"	4' - 6"	
OO1	I	203 - OFFICE	2' - 4"	3' - 11"	
OO2	I	203 - OFFICE	2' - 4"	3' - 11"	
OO3	I	203 - OFFICE	2' - 4"	3' - 11"	
OO4	I	203 - OFFICE	2' - 4"	3' - 11"	
OO5	I	203 - OFFICE	2' - 4"	3' - 11"	
P	I	132 - CAFE	2' - 8"	3' - 11"	
PP	N	205 - OFFICE	3' - 0"	3' - 10"	
Q	J	130 - BREAKOUT	6' - 0"	1' - 8"	
QQ1	I	205 - OFFICE	2' - 4"	3' - 11"	
QQ2	I	205 - OFFICE	2' - 4"	3' - 11"	
R	I	130 - BREAKOUT	1' - 9"	3' - 2"	
RR	I	209 - RESTROOM	2' - 1"	3' - 5"	
S1	I	118 - CONFERENCE	2' - 4"	4' - 6"	
S2	I	118 - CONFERENCE	2' - 4"	4' - 6"	
S3	I	118 - CONFERENCE	2' - 4"	4' - 6"	
SS	D	212 - BREAKROOM	1' - 6"	2' - 0"	
T1	I	118 - CONFERENCE	2' - 4"	4' - 6"	
T2	I	118 - CONFERENCE	2' - 4"	4' - 6"	
T3	I	118 - CONFERENCE	2' - 4"	4' - 6"	
TT1	M	223 - HALL	3' - 0"	4' - 1"	
TT2	M	223 - HALL	3' - 0"	4' - 1"	
TT3	M	223 - HALL	3' - 0"	4' - 1"	
TT4	M	223 - HALL	3' - 0"	4' - 1"	
TT5	M	223 - HALL	3' - 0"	4' - 1"	
TT6	M	223 - HALL	3' - 0"	4' - 1"	
TT7	M	223 - HALL	3' - 0"	4' - 1"	
TT8	M	223 - HALL	3' - 0"	4' - 1"	
TT9	M	223 - HALL	3' - 0"	4' - 1"	
TT10	M	223 - HALL	3' - 0"	4' - 1"	
TT11	M	223 - HALL	3' - 0"	4' - 1"	
U	I	116 - RESTROOM	2' - 4"	3' - 11"	
UU	I	138 - OFFICE	5' - 0"	3' - 6"	
V1	I	115 - OFFICE	2' - 4"	3' - 11"	
V2	I	115 - OFFICE	2' - 4"	3' - 11"	
VV	O	138 - OFFICE	5' - 0"	2' - 0"	
W1	I	115 - OFFICE	2' - 4"	3' - 11"	
W2	I	115 - OFFICE	2' - 4"	3' - 11"	
WW	G	138 - OFFICE	2' - 6"	2' - 0"	
X1	A	109 - GARAGE	5' - 0"	2' - 0"	
X2	A	109 - GARAGE	5' - 0"	2' - 0"	
Y	I	124 - OFFICE	3' - 0"	3' - 10"	
YY	Q	138 - OFFICE			
Z	I	119 - OFFICE	3' - 0"	3' - 10"	
ZZ1	B	104 - GREENHOUSE	2' - 7"	4' - 0"	
ZZ2	B	104 - GREENHOUSE	2' - 7"	4' - 0"	
ZZ3	B	104 - GREENHOUSE	2' - 7"	4' - 0"	
ZZ4	B	104 - GREENHOUSE	2' - 7"	4' - 0"	



10/4/2023

FALLING COLORS

FOR CONSTRUCTION  
206 McKenzie St. Santa Fe, NM 87501

Project Number : 2109

Scale :



Date : 04/28/2025

Drawing Title :

WINDOW  
SCHEDULE

Sheet Number :

A-11.01

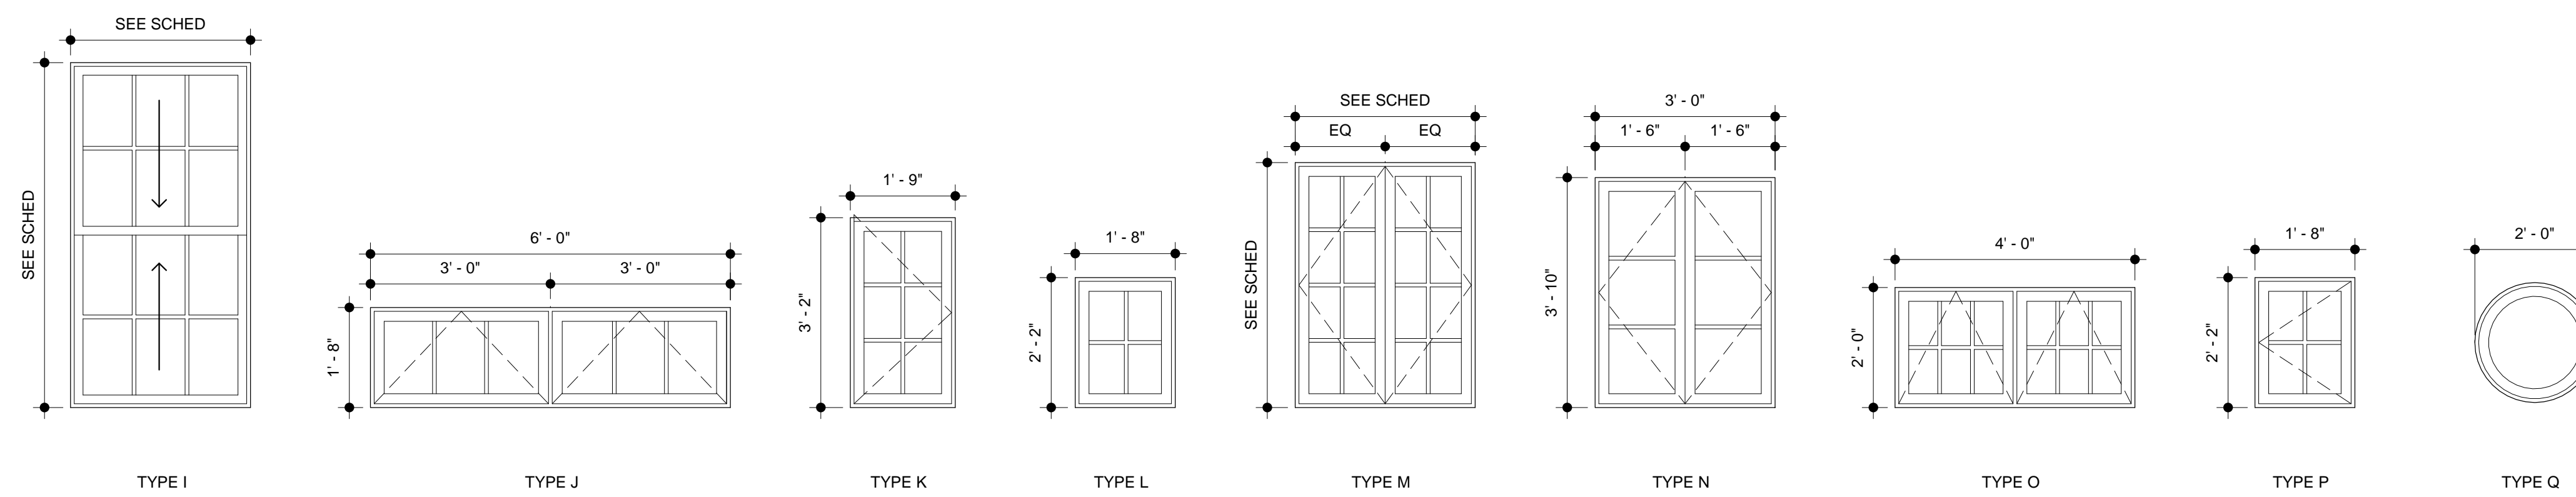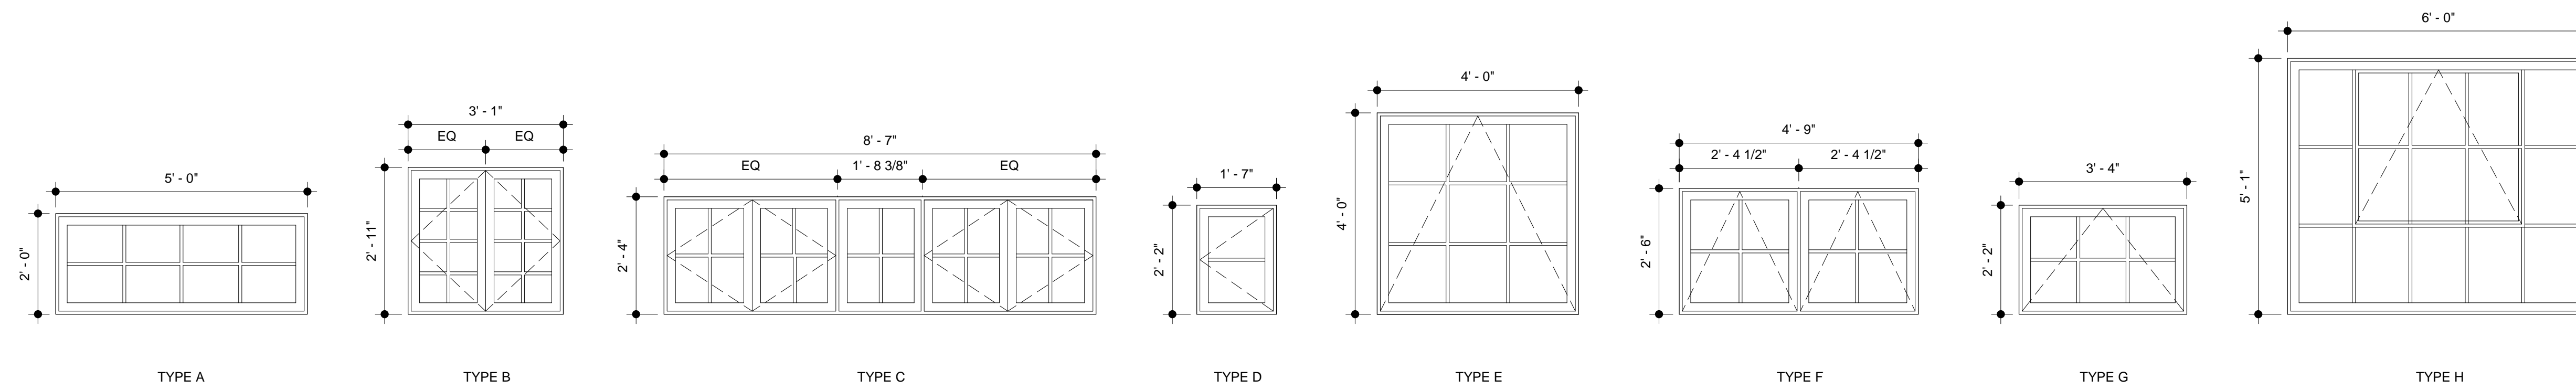

**FALLING COLORS**

FOR CONSTRUCTION

206 McKenzie St. Santa Fe, NM 87501

Project Number : 2109

Scale : 1/2" = 1'-0"

Date : 04/28/2025

Drawing Title :


**WINDOW TYPES**

Sheet Number :

**A-11.02**



206 McKenzie Street  
Parking / West Elevation

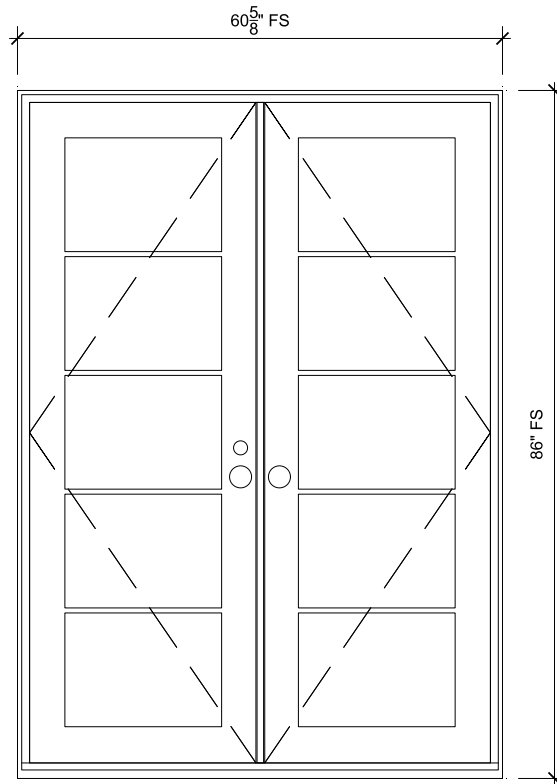

**104A - (E) GREENHOUSE**  
SCALE: 1/2" = 1'-0"

## SPECIFICATIONS

Line #: 1  
 Qty: 1  
 Mark Unit: 104A - (E) GREENHOUSE  
 Product Line: Ultimate  
 Unit Description: Inswing French Door G2  
 Frame Size: 60 5/8" X 86"  
 Exterior Finish: Stone White  
 Interior Finish: Painted Interior Finish - White  
 Unit Type: Inswing French Door G2, XX, Left Hand  
 Call Number: CN5070  
 Glass Information: Tempered Low E2, Black  
 Divider Type: 5/8" Rectangular SDL W/ Spacer - Black  
 Hardware Type: Multi-Point Lock, Adjustable Hinges  
 Screen Type: No Screen  
 Hardware Color: Rocky Mountain Silicon Bronze Dark, Oil Rubbed Bronze  
 Screen Surround Color: None  
 Jamb Depth: 4 9/16"



PROJ/JOB: True North Builders / 206 McKenzie St - ULTIMATE Prelim v1  
 DIST/DEALER: REULE SUN CORPORATION  
 DRAWN: DAVE WHELCHER  
 QUOTE#: A1G1X1X

PK VER: 0004.14.00


CREATED: 02/25/2025

REVISION:

SHEET

1

OF 67

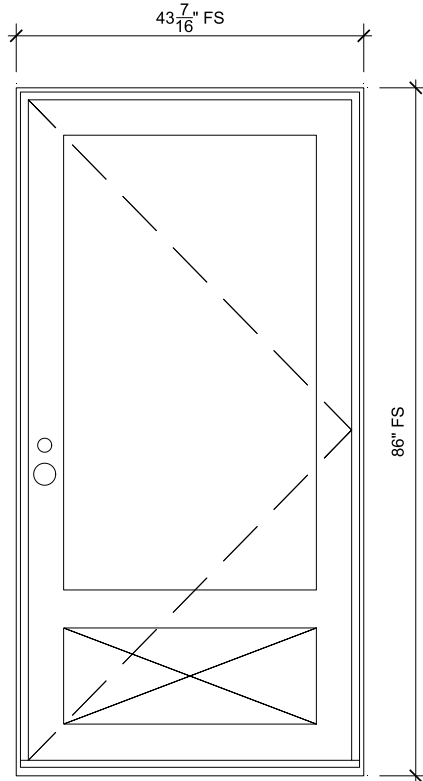

**104B - (F) KITCHEN**

SCALE: 1/2" = 1'-0"

**SPECIFICATIONS**

Line #: 2

Qty: 1

Mark Unit: 104B - (F) KITCHEN

Product Line: Ultimate

Unit Description: Inswing French Door G2

Frame Size: 43 7/16" X 86"

Exterior Finish: Stone White

Interior Finish: Painted Interior Finish - White

Unit Type: Inswing French Door G2, X, Right Hand

Call Number: CN3670

Glass Information: Tempered Low E2, Black

Divider Type: 5/8" Rectangular SDL W/ Spacer - Black

Hardware Type: Multi-Point Lock, Adjustable Hinges

Screen Type: No Screen

Hardware Color: Rocky Mountain Silicon Bronze Dark, Oil Rubbed Bronze

Screen Surround Color: None

Jamb Depth: 4 9/16"

Comments:

MarvinInswingFrenchG2 (A1) - MAKE BOTTOM FLAT PANEL PER DRAWING IN NOTES & ATTACHMENTS

DividedLite (A1) - NEED THIS DOOR AS OUTSWING?

Hardware (A1) - NOT YET PRICED FOR HARDWARE PREP, RMH. HARDWARE BY OTHERS



PROJ/JOB: True North Builders / 206 McKenzie St - ULTIMATE Prelim v1

DIST/DEALER: REULE SUN CORPORATION

DRAWN: DAVE WHELCHER

QUOTE#: A1G1X1X

PK VER: 0004.14.00


CREATED: 02/25/2025

REVISION:

SHEET

2

OF 67

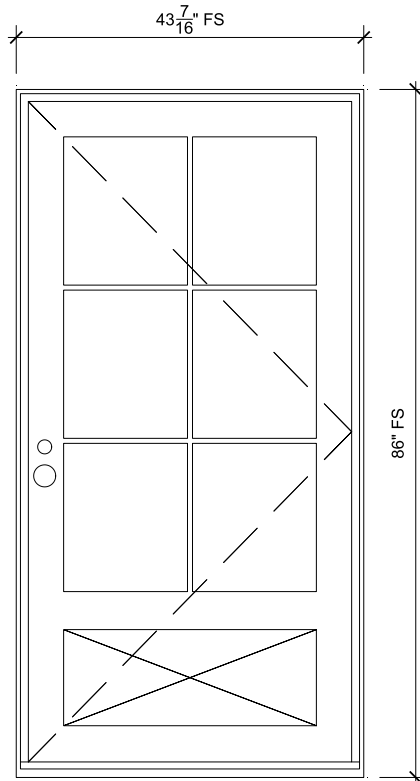

## 106A - (F) KITCHEN

SCALE: 1/2" = 1'-0"

## SPECIFICATIONS

Line #: 3

Qty: 1

Mark Unit: 106A - (F) KITCHEN

Product Line: Ultimate

Unit Description: Inswing French Door G2

Frame Size: 43 7/16" X 86"

Exterior Finish: Stone White

Interior Finish: Painted Interior Finish - White

Unit Type: Inswing French Door G2, X, Right Hand

Call Number: CN3670

Glass Information: Tempered Low E2, Black

Divider Type: 5/8" Rectangular SDL W/ Spacer - Black

Hardware Type: Multi-Point Lock, Adjustable Hinges

Screen Type: No Screen

Hardware Color: Rocky Mountain Silicon Bronze Dark, Oil Rubbed Bronze

Screen Surround Color: None

Jamb Depth: 4 9/16"

Comments:

MarvinInswingFrenchG2 (A1) - MAKE BOTTOM FLAT PANEL PER DRAWING IN NOTES & ATTACHMENTS

Hardware (A1) - NOT YET PRICED FOR HARDWARE PREP, RMH. HARDWARE BY OTHERS



PROJ/JOB: True North Builders / 206 McKenzie St - ULTIMATE Prelim v1

DIST/DEALER: REULE SUN CORPORATION

DRAWN: DAVE WHELCHER

QUOTE#: A1G1X1X

PK VER: 0004.14.00


CREATED: 02/25/2025

REVISION:

SHEET

3

OF 67

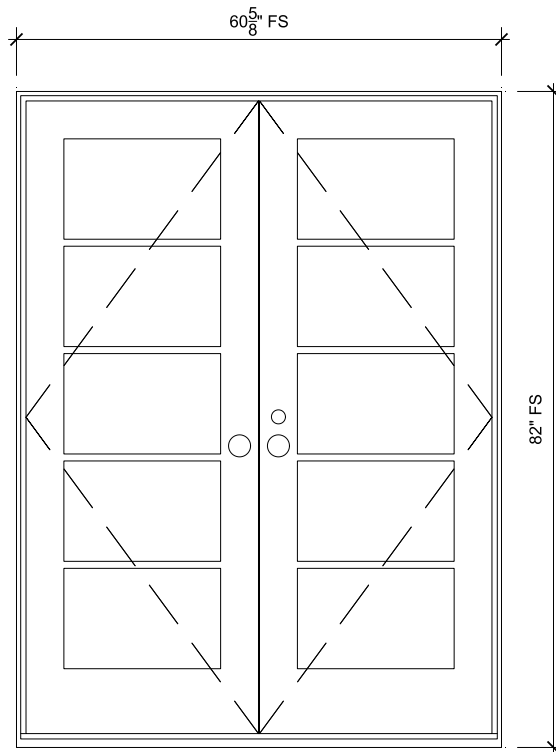

## 108B - (F) FOYER

SCALE: 1/2" = 1'-0"

### **SPECIFICATIONS**

Line #: 4

Qty: 1

Mark Unit: 108B - (F) FOYER

Product Line: Ultimate

Unit Description: Outswing French Door G2

Frame Size: 60 5/8" X 82"

Exterior Finish: Stone White

Interior Finish: Painted Interior Finish - White

Unit Type: Outswing French Door G2, XX, Left Hand

Call Number: CN5068

Glass Information: Tempered Low E2, Capillary Tube, Stainless

Divider Type: 7/8" Rectangular SDL W/ Spacer - Stainless

Hardware Type: Multi-Point Lock, Adjustable Hinges

Screen Type: None

Hardware Color: Rocky Mountain Silicon Bronze Dark, Matte Black

Screen Surround Color: None

Jamb Depth: 4 9/16"



PROJ/JOB: True North Builders / 206 McKenzie St - ULTIMATE Prelim v1

DIST/DEALER: REULE SUN CORPORATION

DRAWN: DAVE WHELCHER

QUOTE#: A1G1X1X

PK VER: 0004.14.00


CREATED: 02/25/2025

REVISION:

SHEET

4

OF 67

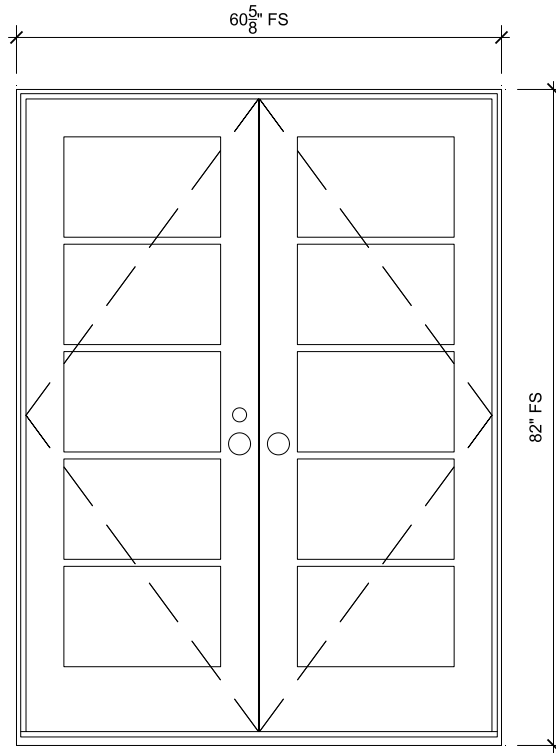

## 108C - FOYER

SCALE: 1/2" = 1'-0"

### SPECIFICATIONS

Line #: 5

Qty: 1

Mark Unit: 108C - FOYER

Product Line: Ultimate

Unit Description: Outswing French Door G2

Frame Size: 60 5/8" X 82"

Exterior Finish: Stone White

Interior Finish: Painted Interior Finish - White

Unit Type: Outswing French Door G2, XX, Right Hand

Call Number: CN5068

Glass Information: Tempered Low E2, Capillary Tube, Stainless

Divider Type: 7/8" Rectangular SDL W/ Spacer - Stainless

Hardware Type: Multi-Point Lock, Adjustable Hinges

Screen Type: None

Hardware Color: Rocky Mountain Silicon Bronze Dark, Matte Black

Screen Surround Color: None

Jamb Depth: 4 9/16"



PROJ/JOB: True North Builders / 206 McKenzie St - ULTIMATE Prelim v1

DIST/DEALER: REULE SUN CORPORATION

DRAWN: DAVE WHELCHER

QUOTE#: A1G1X1X

PK VER: 0004.14.00


CREATED: 02/25/2025

REVISION:

SHEET

5

OF 67

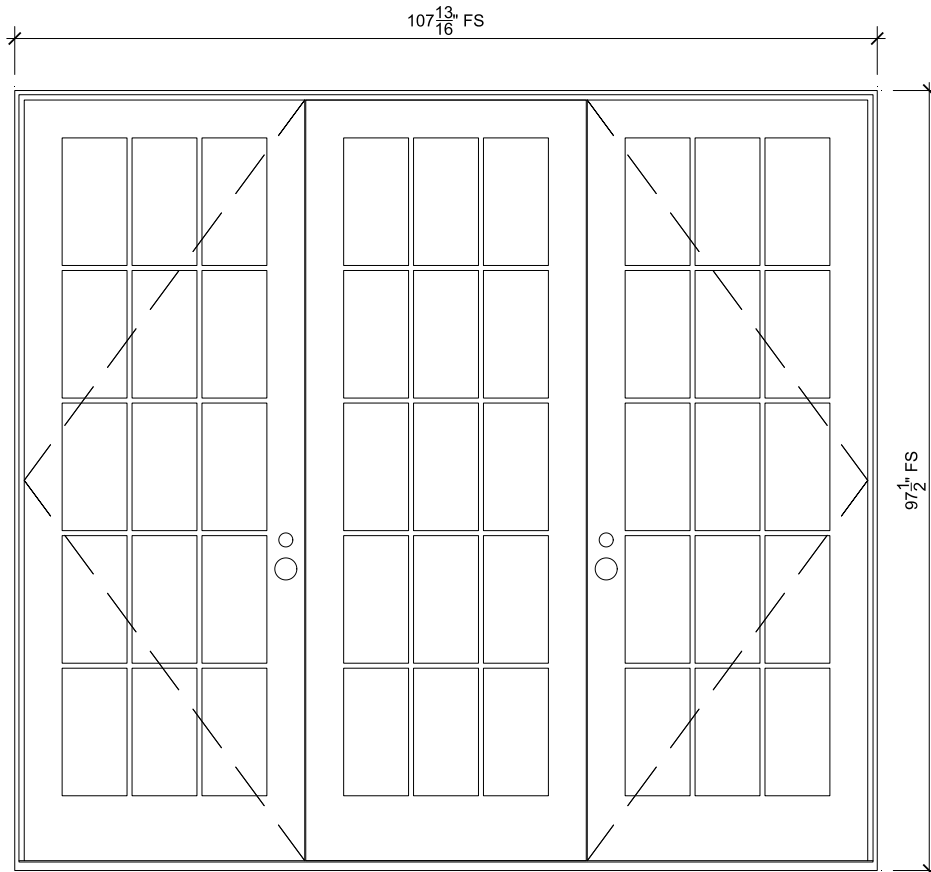

## 110B - CONFERENCE

SCALE: 1/2" = 1'-0"

### **SPECIFICATIONS**

Line #: 6

Qty: 1

Mark Unit: 110B - CONFERENCE

Product Line: Ultimate

Unit Description: Outswing French Door G2

Frame Size: 107 13/16" X 97 1/2"

Exterior Finish: Stone White

Interior Finish: Painted Interior Finish - White

Unit Type: Outswing French Door G2, XOX, Right Hand/Left Hand

Call Number: CN9080

Glass Information: Tempered Low E2, Capillary Tube, Black

Divider Type: 5/8" Rectangular SDL W/ Spacer - Black

Hardware Type: Multi-Point Lock, Adjustable Hinges

Screen Type: None

Hardware Color: Rocky Mountain Silicon Bronze Dark, Oil Rubbed Bronze

Screen Surround Color: None

Jamb Depth: 4 9/16"



PROJ/JOB: True North Builders / 206 McKenzie St - ULTIMATE Prelim v1

DIST/DEALER: REULE SUN CORPORATION

DRAWN: DAVE WHELCHER

QUOTE#: A1G1X1X

PK VER: 0004.14.00


CREATED: 02/25/2025

REVISION:

SHEET

6

OF 67

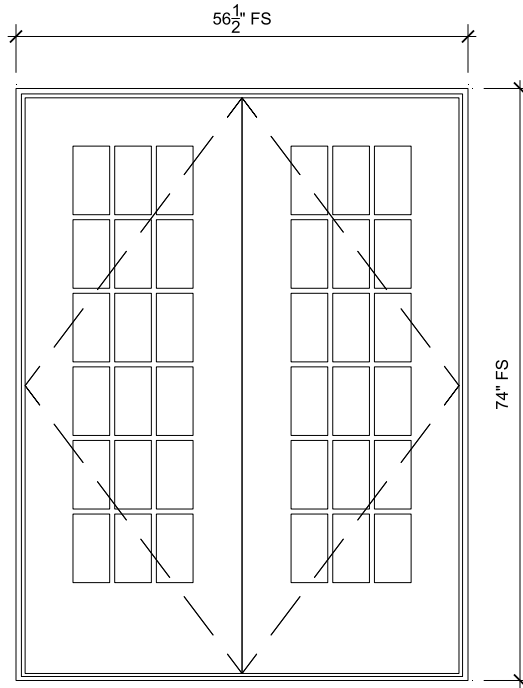

**119 - OFFICE**  
SCALE: 1/2" = 1'-0"

## SPECIFICATIONS

Line #: 7

Qty: 1

Mark Unit: 119 - OFFICE

Product Line: Ultimate

Unit Description: Commercial Door

Frame Size: 56 1/2" X 74"

Exterior Finish: Stone White

Interior Finish: Painted Interior Finish - White

Unit Type: Commercial Door, XX, Right Hand Reverse Active

Call Number: None

Glass Information: Tempered Low E2, Capillary Tube, Stainless

Divider Type: 5/8" Rectangular SDL W/ Spacer - Stainless

Hardware Type: Ball Bearing Hinges

Screen Type: None

Hardware Color: Bronze (US10A)

Screen Surround Color: None

Jamb Depth: 4 9/16"

Comments:

MarvinCD (A1) - MAKE BOTTOM PANEL PER DRAWING IN NOTES & ATTACHMENTS

Hardware (A1) - PREP FOR SPECIFIED HARDWARE NOT ADDED OR INCLUDED IN THIS PRICING.



PROJ/JOB: True North Builders / 206 McKenzie St - ULTIMATE Prelim v1

DIST/DEALER: REULE SUN CORPORATION

DRAWN: DAVE WHELCHER

QUOTE#: A1G1X1X

PK VER: 0004.14.00


CREATED: 02/25/2025

REVISION:

SHEET

7

OF 67

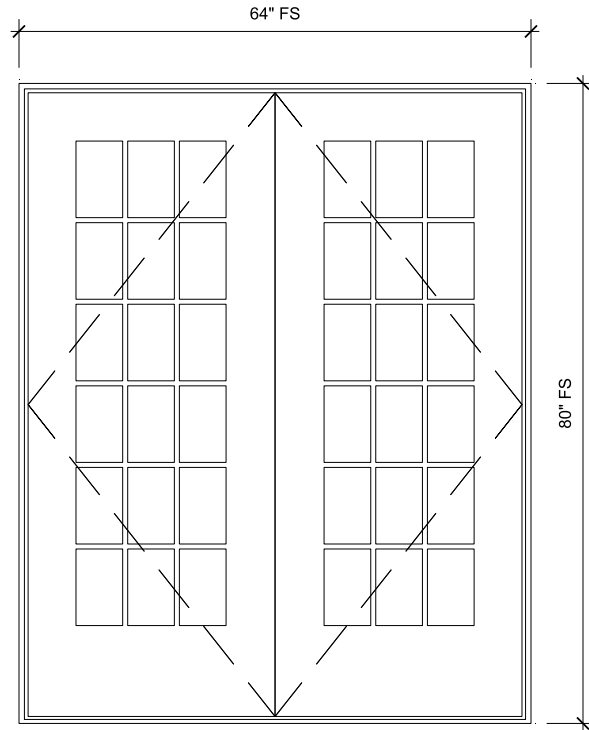

**123 - HALL (ACCESS CONTROL)**  
 SCALE: 1/2" = 1'-0"

## SPECIFICATIONS


Line #: 8  
 Qty: 1  
 Mark Unit: 123 - HALL (Access Control)  
 Product Line: Ultimate  
 Unit Description: Commercial Door  
 Frame Size: 64" X 80"  
 Exterior Finish: Stone White  
 Interior Finish: Painted Interior Finish - White  
 Unit Type: Commercial Door, XX, Right Hand Reverse Active  
 Call Number: None  
 Glass Information: Tempered Low E2, Capillary Tube, Stainless  
 Divider Type: 5/8" Rectangular SDL W/ Spacer - Stainless  
 Hardware Type: Ball Bearing Hinges  
 Screen Type: None  
 Hardware Color: Bronze (US10A)  
 Screen Surround Color: None  
 Jamb Depth: 4 9/16"  
 Comments:  
 MarvinCD (A1) - MAKE BOTTOM PANEL PER DRAWING IN NOTES & ATTACHMENTS  
 Hardware (A1) - PREP FOR SPECIFIED HARDWARE NOT ADDED OR INCLUDED IN THIS PRICING.



PROJ/JOB: True North Builders / 206 McKenzie St - ULTIMATE Prelim v1  
 DIST/DEALER: REULE SUN CORPORATION  
 DRAWN: DAVE WHELCHER  
 QUOTE#: A1G1X1X      PK VER: 0004.14.00

CREATED: 02/25/2025      REVISION:

SHEET  
 8  
 OF 67

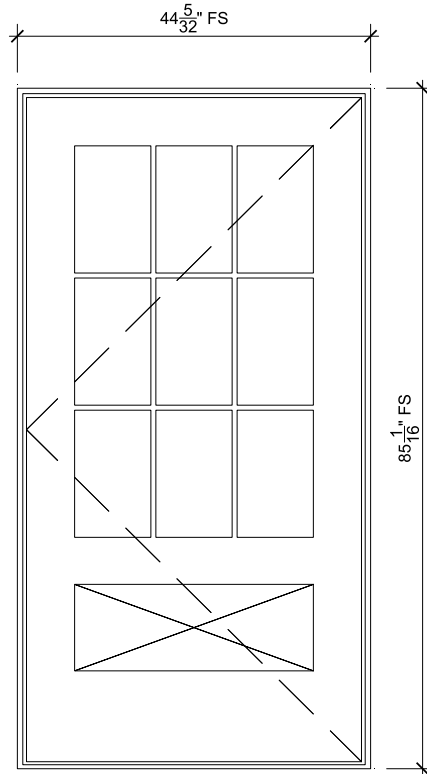

## 124-OFFICE (SIZE ADJ!!!)

SCALE: 1/2" = 1'-0"

## SPECIFICATIONS

Line #: 9

Qty: 1

Mark Unit: 124-OFFICE (Size adj!!!)

Product Line: Ultimate

Unit Description: Commercial Door

Frame Size: 44 5/32" X 85 1/16"

Exterior Finish: Stone White

Interior Finish: Painted Interior Finish - White

Unit Type: Commercial Door, X, Left Hand Reverse

Call Number: CN3670

Glass Information: Tempered Low E2, Capillary Tube, Stainless

Divider Type: 5/8" Rectangular SDL W/ Spacer - Stainless

Hardware Type: Ball Bearing Hinges

Screen Type: None

Hardware Color: Bronze (US10A)

Screen Surround Color: None

Jamb Depth: 4 9/16"

Comments:

MarvinCD (A1) - MAKE BOTTOM PANEL PER DRAWING IN NOTES & ATTACHMENTS

Hardware (A1) - PREP FOR SPECIFIED HARDWARE NOT ADDED OR INCLUDED IN THIS PRICING.



PROJ/JOB: True North Builders / 206 McKenzie St - ULTIMATE Prelim v1

DIST/DEALER: REULE SUN CORPORATION

DRAWN: DAVE WHELCHER

QUOTE#: A1G1X1X

PK VER: 0004.14.00


CREATED: 02/25/2025

REVISION:

SHEET

9

OF 67

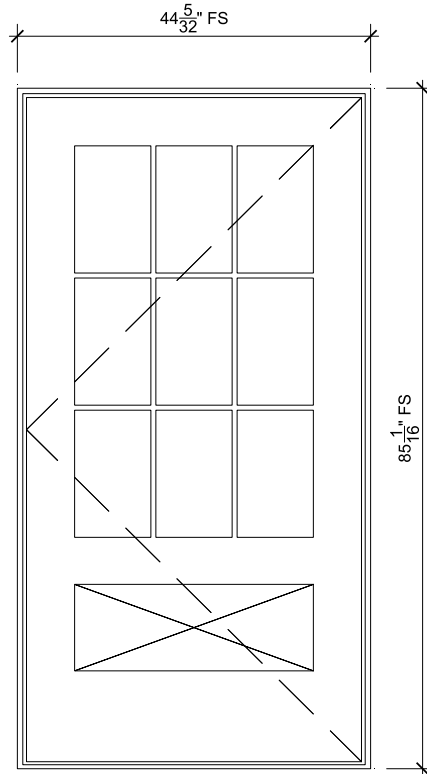

## 130B-BREAKOUT(ACCESS CNTRL)

SCALE: 1/2" = 1'-0"

## SPECIFICATIONS

Line #: 10

Qty: 1

Mark Unit: 130B-BREAKOUT(Access Cntrl)

Product Line: Ultimate

Unit Description: Commercial Door

Frame Size:  $44 \frac{5}{32}$ " X  $85 \frac{1}{16}$ "

Exterior Finish: Stone White

Interior Finish: Painted Interior Finish - White

Unit Type: Commercial Door, X, Left Hand Reverse

Call Number: CN3670

Glass Information: Tempered Low E2, Capillary Tube, Stainless

Divider Type: 5/8" Rectangular SDL W/ Spacer - Stainless

Hardware Type: Ball Bearing Hinges

Screen Type: None

Hardware Color: Bronze (US10A)

Screen Surround Color: None

Jamb Depth:  $4 \frac{9}{16}$ "

Comments:

MarvinCD (A1) - MAKE BOTTOM PANEL PER DRAWING IN NOTES & ATTACHMENTS

Hardware (A1) - PREP FOR SPECIFIED HARDWARE NOT ADDED OR INCLUDED IN THIS PRICING.



PROJ/JOB: True North Builders / 206 McKenzie St - ULTIMATE Prelim v1

DIST/DEALER: REULE SUN CORPORATION

DRAWN: DAVE WHELCHER

QUOTE#: A1G1X1X

PK VER: 0004.14.00


CREATED: 02/25/2025

REVISION:

SHEET

10

OF 67

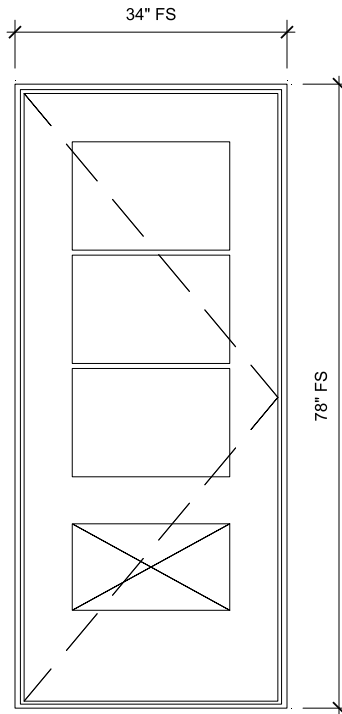

**\* 131 - ENTRY (ACCESS CONTROL)**

SCALE: 1/2" = 1'-0"

**SPECIFICATIONS**

Line #: 11  
 Qty: 1  
 Mark Unit: 131 - ENTRY (Access Control)  
 Product Line: Ultimate  
 Unit Description: Commercial Door  
 Frame Size: 34" X 78"  
 Exterior Finish: Stone White  
 Interior Finish: Painted Interior Finish - White  
 Unit Type: Commercial Door, X, Right Hand Reverse  
 Call Number: None  
 Glass Information: Tempered Low E2, Capillary Tube, Stainless  
 Divider Type: 5/8" Rectangular SDL W/ Spacer - Stainless  
 Hardware Type: Ball Bearing Hinges  
 Screen Type: None  
 Hardware Color: Bronze (US10A)  
 Screen Surround Color: None  
 Jamb Depth: 4 9/16"  
 Comments:  
 MarvinCD (A1) - MAKE BOTTOM PANEL PER DRAWING IN NOTES & ATTACHMENTS  
 Hardware (A1) - PREP FOR SPECIFIED HARDWARE NOT ADDED OR INCLUDED IN THIS PRICING.

\* The quote for this unit has an error on it. Please verify availability prior to order.




PROJ/JOB: True North Builders / 206 McKenzie St - ULTIMATE Prelim v1  
 DIST/DEALER: REULE SUN CORPORATION  
 DRAWN: DAVE WHELCHER  
 QUOTE#: A1G1X1X PK VER: 0004.14.00

CREATED: 02/25/2025 REVISION:

SHEET

11

OF 67

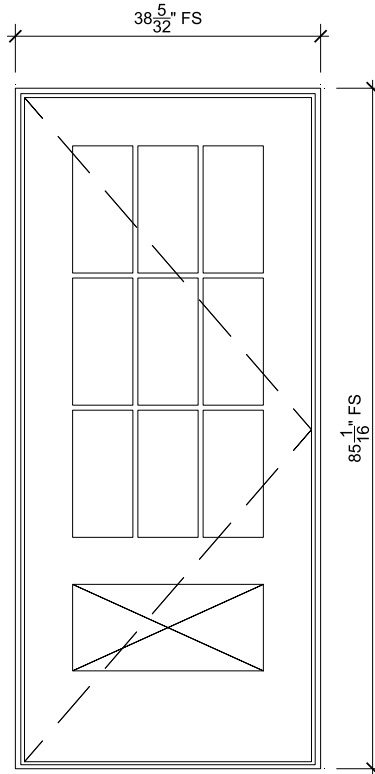

**132A - CAFE (SIZE ADJ!!!)**

SCALE: 1/2" = 1'-0"

**SPECIFICATIONS**

- Line #: 12
- Qty: 1
- Mark Unit: 132A - CAFE (Size Adj!!!)
- Product Line: Ultimate
- Unit Description: Commercial Door
- Frame Size: 38 5/32" X 85 1/16"
- Exterior Finish: Stone White
- Interior Finish: Painted Interior Finish - White
- Unit Type: Commercial Door, X, Right Hand Reverse
- Call Number: CN3070
- Glass Information: Tempered Low E2, Capillary Tube, Stainless
- Divider Type: 5/8" Rectangular SDL W/ Spacer - Stainless
- Hardware Type: Ball Bearing Hinges
- Screen Type: None
- Hardware Color: Bronze (US10A)
- Screen Surround Color: None
- Jamb Depth: 4 9/16"
- Comments:
- MarvinCD (A1) - MAKE BOTTOM PANEL PER DRAWING IN NOTES & ATTACHMENTS
- Hardware (A1) - PREP FOR SPECIFIED HARDWARE NOT ADDED OR INCLUDED IN THIS PRICING.




PROJ/JOB: True North Builders / 206 McKenzie St - ULTIMATE Prelim v1  
 DIST/DEALER: REULE SUN CORPORATION  
 DRAWN: DAVE WHELCHER  
 QUOTE#: A1G1X1X PK VER: 0004.14.00

CREATED: 02/25/2025 REVISION:

SHEET

12

OF 67

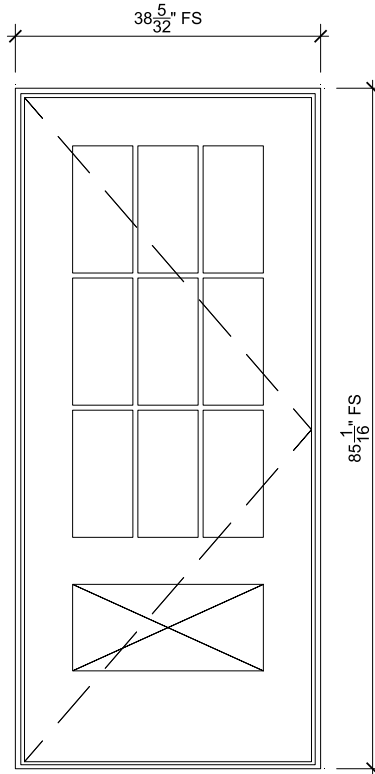

**132B - CAFE (SIZE ADJ!!!)**

SCALE: 1/2" = 1'-0"

**SPECIFICATIONS**

- Line #: 13
- Qty: 1
- Mark Unit: 132B - CAFE (Size Adj!!!)
- Product Line: Ultimate
- Unit Description: Commercial Door
- Frame Size: 38 5/32" X 85 1/16"
- Exterior Finish: Stone White
- Interior Finish: Painted Interior Finish - White
- Unit Type: Commercial Door, X, Right Hand Reverse
- Call Number: CN3070
- Glass Information: Tempered Low E2, Capillary Tube, Stainless
- Divider Type: 5/8" Rectangular SDL W/ Spacer - Stainless
- Hardware Type: Ball Bearing Hinges
- Screen Type: None
- Hardware Color: Bronze (US10A)
- Screen Surround Color: None
- Jamb Depth: 4 9/16"
- Comments:
- MarvinCD (A1) - MAKE BOTTOM PANEL PER DRAWING IN NOTES & ATTACHMENTS
- Hardware (A1) - PREP FOR SPECIFIED HARDWARE NOT ADDED OR INCLUDED IN THIS PRICING.




PROJ/JOB: True North Builders / 206 McKenzie St - ULTIMATE Prelim v1  
 DIST/DEALER: REULE SUN CORPORATION  
 DRAWN: DAVE WHELCHER  
 QUOTE#: A1G1X1X PK VER: 0004.14.00

CREATED: 02/25/2025 REVISION:

SHEET

13

OF 67

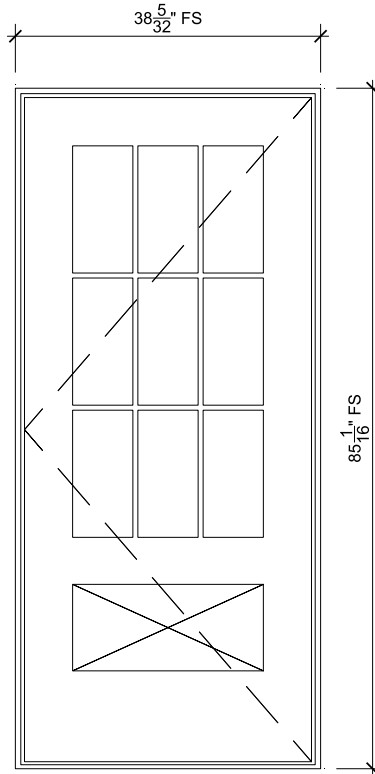

## 135A - HALL (ACCESS CONTROL)

SCALE: 1/2" = 1'-0"

### SPECIFICATIONS

Line #: 14  
 Qty: 1  
 Mark Unit: 135A - HALL (Access Control)  
 Product Line: Ultimate  
 Unit Description: Commercial Door  
 Frame Size: 38 5/32" X 85 1/16"  
 Exterior Finish: Stone White  
 Interior Finish: Painted Interior Finish - White  
 Unit Type: Commercial Door, X, Left Hand Reverse  
 Call Number: CN3070  
 Glass Information: Tempered Low E2, Capillary Tube, Stainless  
 Divider Type: 5/8" Rectangular SDL W/ Spacer - Stainless  
 Hardware Type: Ball Bearing Hinges  
 Screen Type: None  
 Hardware Color: Bronze (US10A)  
 Screen Surround Color: None  
 Jamb Depth: 4 9/16"  
 Comments:  
 MarvinCD (A1) - MAKE BOTTOM PANEL PER DRAWING IN NOTES & ATTACHMENTS  
 Hardware (A1) - PREP FOR SPECIFIED HARDWARE NOT ADDED OR INCLUDED IN THIS PRICING.




PROJ/JOB: True North Builders / 206 McKenzie St - ULTIMATE Prelim v1  
 DIST/DEALER: REULE SUN CORPORATION  
 DRAWN: DAVE WHELCHER  
 QUOTE#: A1G1X1X PK VER: 0004.14.00

CREATED: 02/25/2025 REVISION:

SHEET

14

OF 67

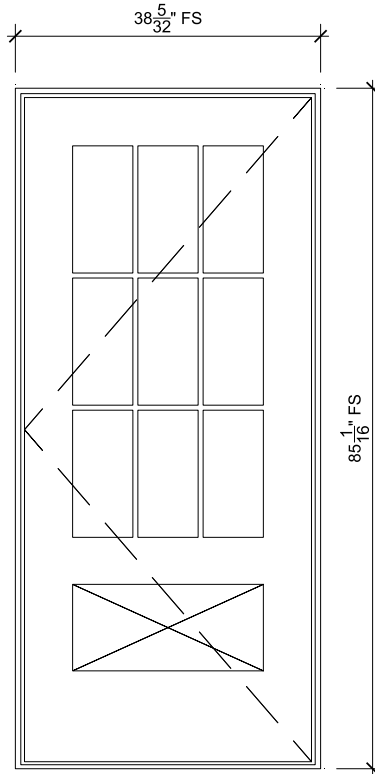

## 135B - HALL (ACCESS CONTROL)

SCALE: 1/2" = 1'-0"

### SPECIFICATIONS

Line #: 15

Qty: 1

Mark Unit: 135B - HALL (Access Control)

Product Line: Ultimate

Unit Description: Commercial Door

Frame Size: 38 5/32" X 85 1/16"

Exterior Finish: Stone White

Interior Finish: Painted Interior Finish - White

Unit Type: Commercial Door, X, Left Hand Reverse

Call Number: CN3070

Glass Information: Tempered Low E2, Capillary Tube, Stainless

Divider Type: 5/8" Rectangular SDL W/ Spacer - Stainless

Hardware Type: Ball Bearing Hinges

Screen Type: None

Hardware Color: Bronze (US10A)

Screen Surround Color: None

Jamb Depth: 4 9/16"

Comments:

MarvinCD (A1) - MAKE BOTTOM PANEL PER DRAWING IN NOTES & ATTACHMENTS

Hardware (A1) - PREP FOR SPECIFIED HARDWARE NOT ADDED OR INCLUDED IN THIS PRICING.



PROJ/JOB: True North Builders / 206 McKenzie St - ULTIMATE Prelim v1

DIST/DEALER: REULE SUN CORPORATION

DRAWN: DAVE WHELCHER

QUOTE#: A1G1X1X

PK VER: 0004.14.00


CREATED: 02/25/2025

REVISION:

SHEET

15

OF 67

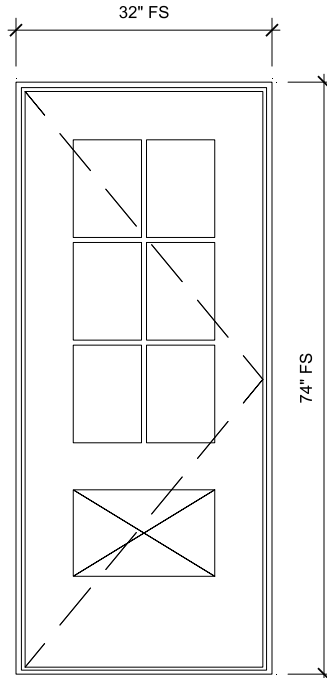

**\* 211 - CONF (ACCESS CONTROL?)**

SCALE: 1/2" = 1'-0"

**SPECIFICATIONS**

Line #: 16  
 Qty: 1  
 Mark Unit: 211 - CONF (Access Control?)  
 Product Line: Ultimate  
 Unit Description: Commercial Door  
 Frame Size: 32" X 74"  
 Exterior Finish: Stone White  
 Interior Finish: Painted Interior Finish - White  
 Unit Type: Commercial Door, X, Right Hand Reverse  
 Call Number: None  
 Glass Information: Tempered Low E2, Capillary Tube, Stainless  
 Divider Type: 5/8" Rectangular SDL W/ Spacer - Stainless  
 Hardware Type: Ball Bearing Hinges  
 Screen Type: None  
 Hardware Color: Bronze (US10A)  
 Screen Surround Color: None  
 Jamb Depth: 4 9/16"  
 Comments:  
 MarvinCD (A1) - MAKE BOTTOM PANEL PER DRAWING IN NOTES & ATTACHMENTS  
 Hardware (A1) - PREP FOR SPECIFIED HARDWARE NOT ADDED OR INCLUDED IN THIS PRICING.

\* The quote for this unit has an error on it. Please verify availability prior to order.




PROJ/JOB: True North Builders / 206 McKenzie St - ULTIMATE Prelim v1  
 DIST/DEALER: REULE SUN CORPORATION  
 DRAWN: DAVE WHELCHER  
 QUOTE#: A1G1X1X PK VER: 0004.14.00

CREATED: 02/25/2025 REVISION:

SHEET

16

OF 67

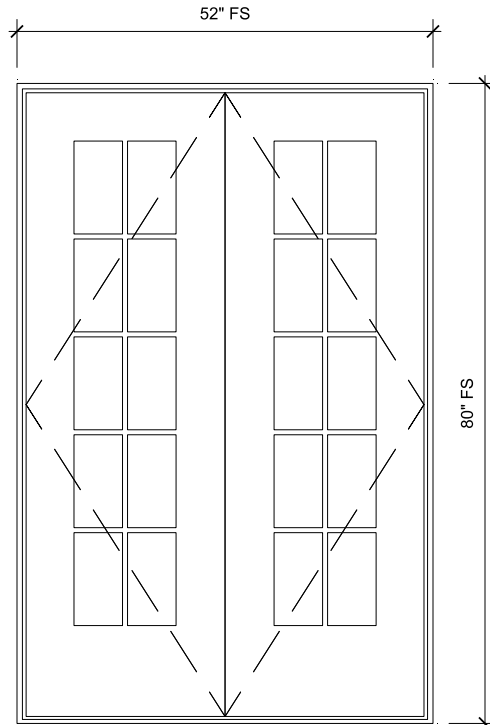

**226C - OFFICE (SIZE ADJ!!!)**  
 SCALE: 1/2" = 1'-0"

## SPECIFICATIONS


Line #: 17  
 Qty: 1  
 Mark Unit: 226C - OFFICE (Size Adj!!!)  
 Product Line: Ultimate  
 Unit Description: Commercial Door  
 Frame Size: 52" X 80"  
 Exterior Finish: Stone White  
 Interior Finish: Painted Interior Finish - White  
 Unit Type: Commercial Door, XX, Right Hand Reverse Active  
 Call Number: None  
 Glass Information: Tempered Low E2, Capillary Tube, Stainless  
 Divider Type: 5/8" Rectangular SDL W/ Spacer - Stainless  
 Hardware Type: Ball Bearing Hinges  
 Screen Type: None  
 Hardware Color: Bronze (US10A)  
 Screen Surround Color: None  
 Jamb Depth: 4 9/16"  
 Comments:  
 MarvinCD (A1) - MAKE BOTTOM PANEL PER DRAWING IN NOTES & ATTACHMENTS  
 Hardware (A1) - PREP FOR SPECIFIED HARDWARE NOT ADDED OR INCLUDED IN THIS PRICING.



PROJ/JOB: True North Builders / 206 McKenzie St - ULTIMATE Prelim v1  
 DIST/DEALER: REULE SUN CORPORATION  
 DRAWN: DAVE WHELCHER  
 QUOTE#: A1G1X1X      PK VER: 0004.14.00

CREATED: 02/25/2025      REVISION:

SHEET  
 17  
 OF 67

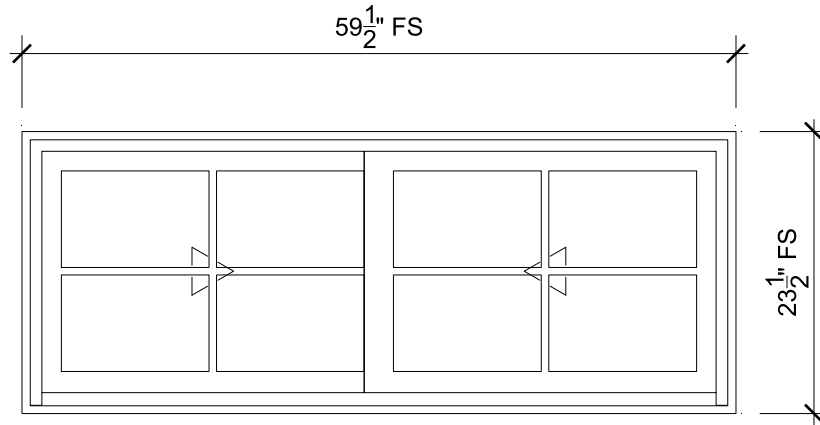

## A - 109-GARAGE (TYPE A)

SCALE: 3/4" = 1'-0"

### SPECIFICATIONS

Line #: 18

Qty: 1

Mark Unit: A - 109-GARAGE (TYPE A)

Product Line: Ultimate

Unit Description: Glider

Frame Size: 59 1/2" X 23 1/2"

Exterior Finish: Stone White

Interior Finish: Painted Interior Finish - White

Unit Type: Glider, Left Hand

Call Number: CN5020

Glass Information: IG, IG - 3/4", Low E2, Capillary Tube, Stainless

Divider Type: 5/8" Rectangular SDL W/ Spacer - Stainless

Hardware Type: Folding Handle, No Sash Travel Limiter

Screen Type: Aluminum Dual Full Screen

Hardware Color: White

Screen Surround Color: Stone White

Jamb Depth: 4 9/16"



PROJ/JOB: True North Builders / 206 McKenzie St - ULTIMATE Prelim v1

DIST/DEALER: REULE SUN CORPORATION

DRAWN: DAVE WHELCHER

QUOTE#: A1G1X1X

PK VER: 0004.14.00


CREATED: 02/25/2025

REVISION:

SHEET

18

OF 67

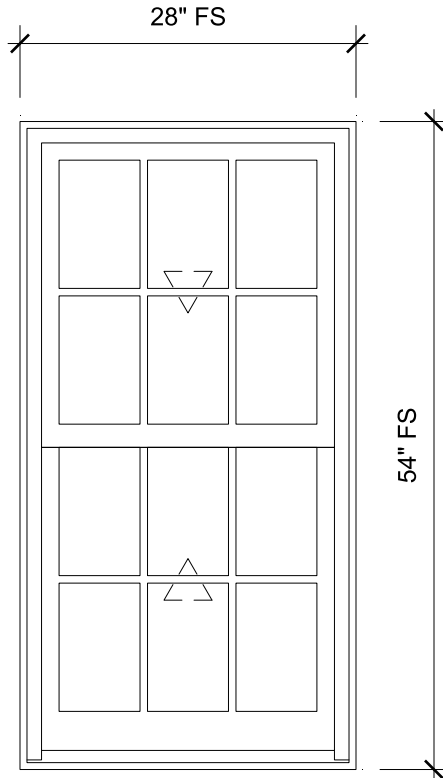

**AA - 122-OFFICE (TYPE I)**  
 SCALE: 3/4" = 1'-0"

## SPECIFICATIONS

Line #: 19  
 Qty: 1  
 Mark Unit: AA - 122-OFFICE (TYPE I)  
 Product Line: Ultimate  
 Unit Description: Double Hung G2  
 Frame Size: 28" X 54"  
 Exterior Finish: Stone White  
 Interior Finish: Painted Interior Finish - White  
 Unit Type: Double Hung G2  
 Call Number: None  
 Glass Information: IG, Low E2, Capillary Tube, Black  
 Divider Type: 5/8" Rectangular SDL W/ Spacer - Black  
 Hardware Type: Sash Lock, Sash Lift, No Finger Pull, Top Sash Limiter : None, Bottom Sash Limiter : None  
 Screen Type: Aluminum Screen  
 Hardware Color: Oil Rubbed Bronze  
 Screen Surround Color: Stone White  
 Jamb Depth: 4 9/16"



PROJ/JOB: True North Builders / 206 McKenzie St - ULTIMATE Prelim v1  
 DIST/DEALER: REULE SUN CORPORATION  
 DRAWN: DAVE WHELCHER  
 QUOTE#: A1G1X1X

PK VER: 0004.14.00


CREATED: 02/25/2025

REVISION:

SHEET

19

OF 67

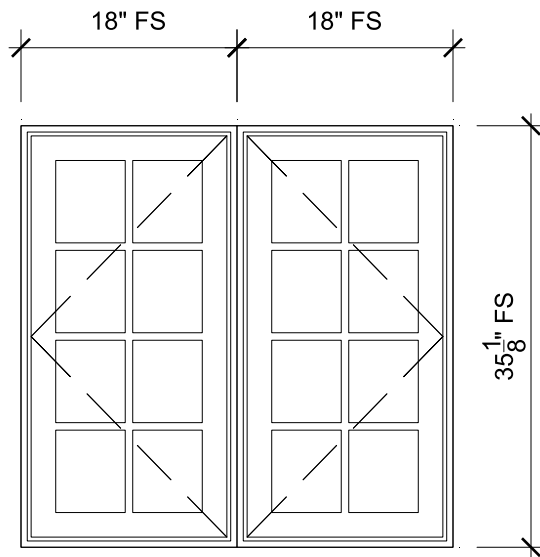

## B - 105-PANTRY (TYPE B)

SCALE: 3/4" = 1'-0"

### SPECIFICATIONS

Line #: 20

Qty: 1

Mark Unit: B - 105-PANTRY (TYPE B)

Product Line: Ultimate

Unit Description: Marvin Assembly

Frame Size: 36" X 35 1/8"

Exterior Finish: Stone White

Interior Finish: Painted Interior Finish - White

Unit Type: [A1] Casement, Left Hand,  
[A2] Casement, Right Hand

Call Number: CN1836

Glass Information: IG - 3/4", Low E2, Capillary Tube, Black

Divider Type: 5/8" Rectangular SDL W/ Spacer - Black

Hardware Type: Folding Handle, No Sash Travel Limiter

Screen Type: Interior Wood Screen

Hardware Color: Oil Rubbed Bronze

Screen Surround Color: None

Jamb Depth: 4 9/16"



PROJ/JOB: True North Builders / 206 McKenzie St - ULTIMATE Prelim v1

DIST/DEALER: REULE SUN CORPORATION

DRAWN: DAVE WHELCHER

QUOTE#: A1G1X1X

PK VER: 0004.14.00


CREATED: 02/25/2025

REVISION:

SHEET

20

OF 67

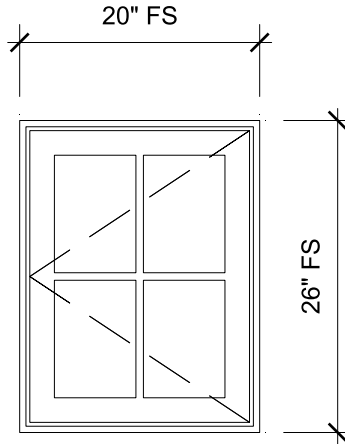

## BB1/2/3 - 122 OFFICE(TYPE P)

SCALE: 3/4" = 1'-0"

### SPECIFICATIONS

Line #: 21

Qty: 3

Mark Unit: BB1/2/3 - 122 OFFICE(TYPE P)

Product Line: Ultimate

Unit Description: Casement

Frame Size: 20" X 26"

Exterior Finish: Stone White

Interior Finish: Painted Interior Finish - White

Unit Type: Casement, Left Hand

Call Number: CN20 width

Glass Information: IG - 3/4", Low E2, Capillary Tube, Black

Divider Type: 5/8" Rectangular SDL W/ Spacer - Black

Hardware Type: Folding Handle, No Sash Travel Limiter

Screen Type: Interior Wood Screen

Hardware Color: Oil Rubbed Bronze

Screen Surround Color: None

Jamb Depth: 4 9/16"



PROJ/JOB: True North Builders / 206 McKenzie St - ULTIMATE Prelim v1

DIST/DEALER: REULE SUN CORPORATION

DRAWN: DAVE WHELCHER

QUOTE#: A1G1X1X

PK VER: 0004.14.00


CREATED: 02/25/2025

REVISION:

SHEET

21


OF 67

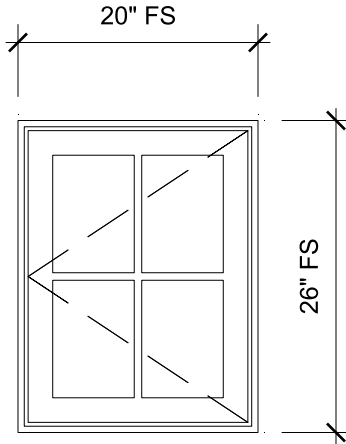

**C - 102 HALL (TYPE I?)**  
SCALE: 3/4" = 1'-0"

## SPECIFICATIONS

Line #: 22  
Qty: 1  
Mark Unit: C - 102 HALL (TYPE I?)  
Product Line: Ultimate  
Unit Description: Casement  
Frame Size: 20" X 26"  
Exterior Finish: Stone White  
Interior Finish: Painted Interior Finish - White  
Unit Type: Casement, Left Hand  
Call Number: CN20 width  
Glass Information: IG - 3/4", Low E2, Capillary Tube, Black  
Divider Type: 5/8" Rectangular SDL W/ Spacer - Black  
Hardware Type: Folding Handle, No Sash Travel Limiter  
Screen Type: Interior Wood Screen  
Hardware Color: Oil Rubbed Bronze  
Screen Surround Color: None  
Jamb Depth: 4 9/16"

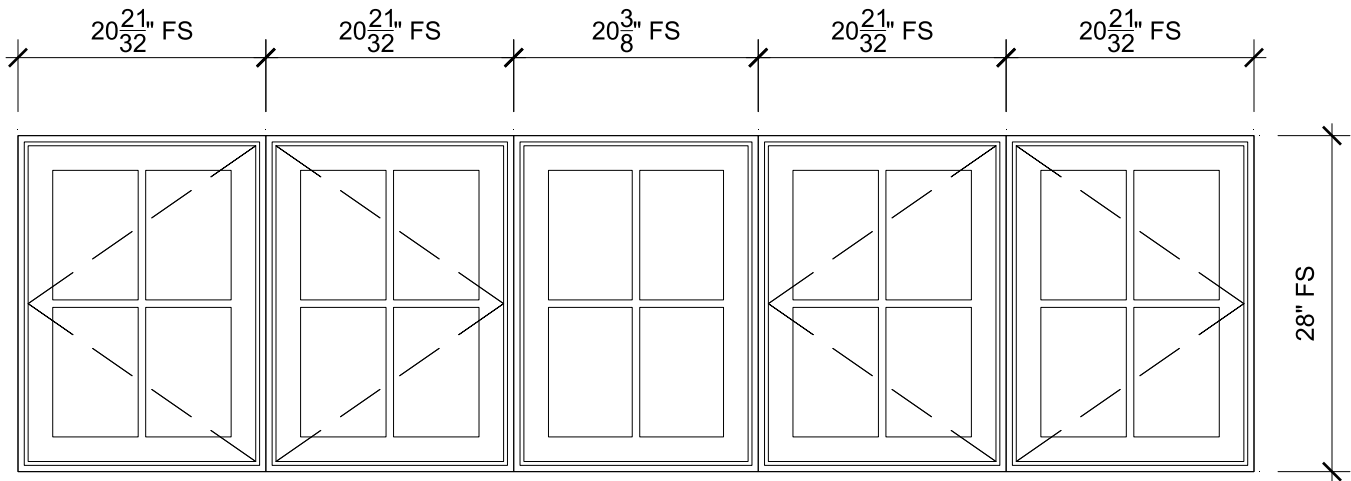

## CC - 127 HALL (TYPE C?)

SCALE: 3/4" = 1'-0"

### SPECIFICATIONS

Line #: 23  
 Qty: 1  
 Mark Unit: CC - 127 HALL (TYPE C?)  
 Product Line: Ultimate  
 Unit Description: Marvin Assembly  
 Frame Size: 103" X 28"  
 Exterior Finish: Stone White  
 Interior Finish: Painted Interior Finish - White  
 Unit Type: [A1/A4] Casement, Left Hand,  
           [A2/A5] Casement, Right Hand,  
           [A3] Casement, Stationary  
 Call Number: None  
 Glass Information: IG - 3/4", Low E2, Capillary Tube, Black  
 Divider Type: 5/8" Rectangular SDL W/ Spacer - Black  
 Hardware Type: [A1/A2/A4/A5] Folding Handle, No Sash Travel Limiter,  
                   [A3] None  
 Screen Type: [A1/A2/A4/A5] Interior Wood Screen, [A3] None  
 Hardware Color: [A1/A2/A4/A5] Oil Rubbed Bronze,  
                   [A3] None  
 Screen Surround Color: None  
 Jamb Depth: 4 9/16"




PROJ/JOB: True North Builders / 206 McKenzie St - ULTIMATE Prelim v1  
 DIST/DEALER: REULE SUN CORPORATION  
 DRAWN: DAVE WHELCHER  
 QUOTE#: A1G1X1X      PK VER: 0004.14.00

CREATED: 02/25/2025      REVISION:

SHEET

23

OF 67

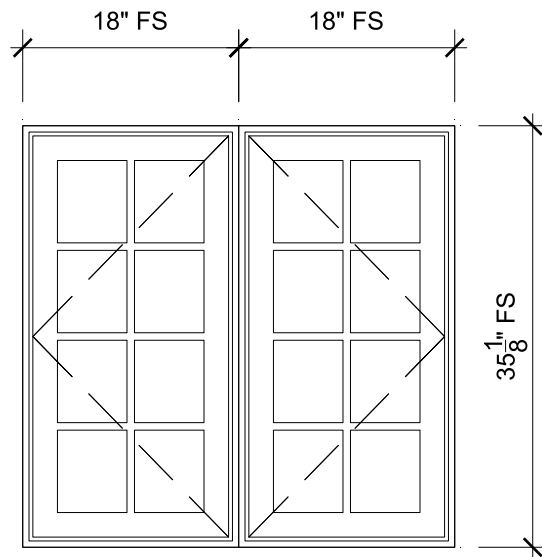

## DD1-10 - 135 HALL (TYPE M)

SCALE: 3/4" = 1'-0"

### SPECIFICATIONS

Line #: 24

Qty: 10

Mark Unit: DD1-10 - 135 HALL (TYPE M)

Product Line: Ultimate

Unit Description: Marvin Assembly

Frame Size: 36" X 35 1/8"

Exterior Finish: Stone White

Interior Finish: Painted Interior Finish - White

Unit Type: [A1] Casement, Left Hand,  
[A2] Casement, Right Hand

Call Number: CN1836

Glass Information: IG - 3/4", Low E2, Capillary Tube, Black

Divider Type: 5/8" Rectangular SDL W/ Spacer - Black

Hardware Type: Folding Handle, No Sash Travel Limiter

Screen Type: Interior Wood Screen

Hardware Color: Oil Rubbed Bronze

Screen Surround Color: None

Jamb Depth: 4 9/16"



PROJ/JOB: True North Builders / 206 McKenzie St - ULTIMATE Prelim v1

DIST/DEALER: REULE SUN CORPORATION

DRAWN: DAVE WHELCHER

QUOTE#: A1G1X1X

PK VER: 0004.14.00


CREATED: 02/25/2025

REVISION:

SHEET

24

OF 67

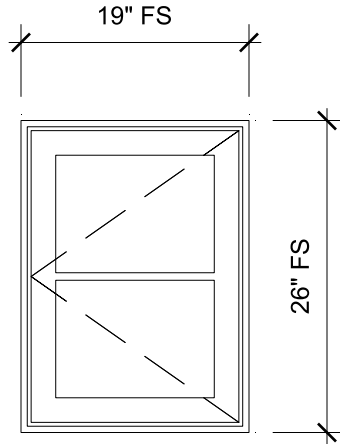

## E - 101-GALLERY (TYPE D)

SCALE: 3/4" = 1'-0"

### **SPECIFICATIONS**

Line #: 25

Qty: 1

Mark Unit: E - 101-GALLERY (TYPE D)

Product Line: Ultimate

Unit Description: Casement

Frame Size: 19" X 26"

Exterior Finish: Stone White

Interior Finish: Painted Interior Finish - White

Unit Type: Casement, Left Hand

Call Number: None

Glass Information: IG - 3/4", Low E2, Capillary Tube, Black

Divider Type: 5/8" Rectangular SDL W/ Spacer - Black

Hardware Type: Folding Handle, No Sash Travel Limiter

Screen Type: Interior Wood Screen

Hardware Color: Oil Rubbed Bronze

Screen Surround Color: None

Jamb Depth: 4 9/16"



PROJ/JOB: True North Builders / 206 McKenzie St - ULTIMATE Prelim v1

DIST/DEALER: REULE SUN CORPORATION

DRAWN: DAVE WHELCHER

QUOTE#: A1G1X1X

PK VER: 0004.14.00


CREATED: 02/25/2025

REVISION:

SHEET

25

OF 67

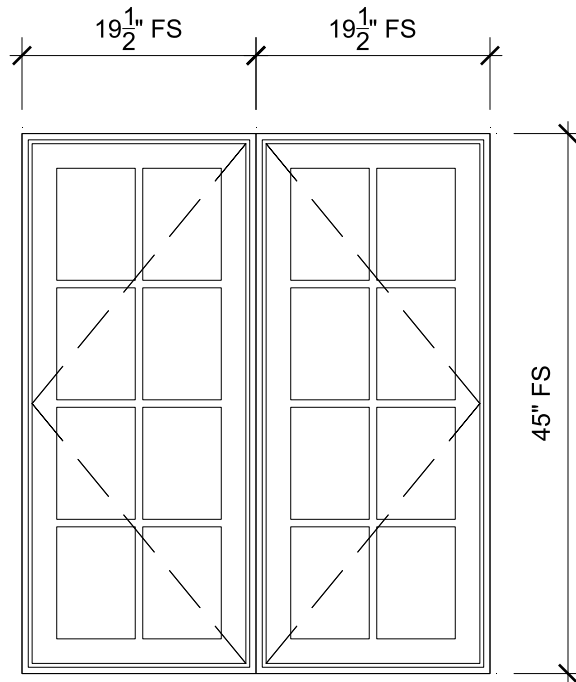

**EE - 223 HALL (TYPE M)**

SCALE: 3/4" = 1'-0"

**SPECIFICATIONS**

Line #: 26  
 Qty: 1  
 Mark Unit: EE - 223 HALL (TYPE M)  
 Product Line: Ultimate  
 Unit Description: Marvin Assembly  
 Frame Size: 39" X 45"  
 Exterior Finish: Stone White  
 Interior Finish: Painted Interior Finish - White  
 Unit Type: [A1] Casement, Left Hand,  
 [A2] Casement, Right Hand  
 Call Number: None  
 Glass Information: IG - 3/4", Low E2, Capillary Tube, Black  
 Divider Type: 5/8" Rectangular SDL W/ Spacer - Black  
 Hardware Type: Folding Handle, No Sash Travel Limiter  
 Screen Type: Interior Wood Screen  
 Hardware Color: Oil Rubbed Bronze  
 Screen Surround Color: None  
 Jamb Depth: 4 9/16"




PROJ/JOB: True North Builders / 206 McKenzie St - ULTIMATE Prelim v1  
 DIST/DEALER: REULE SUN CORPORATION  
 DRAWN: DAVE WHELCHER  
 QUOTE#: A1G1X1X PK VER: 0004.14.00

CREATED: 02/25/2025 REVISION:

SHEET

26

OF 67

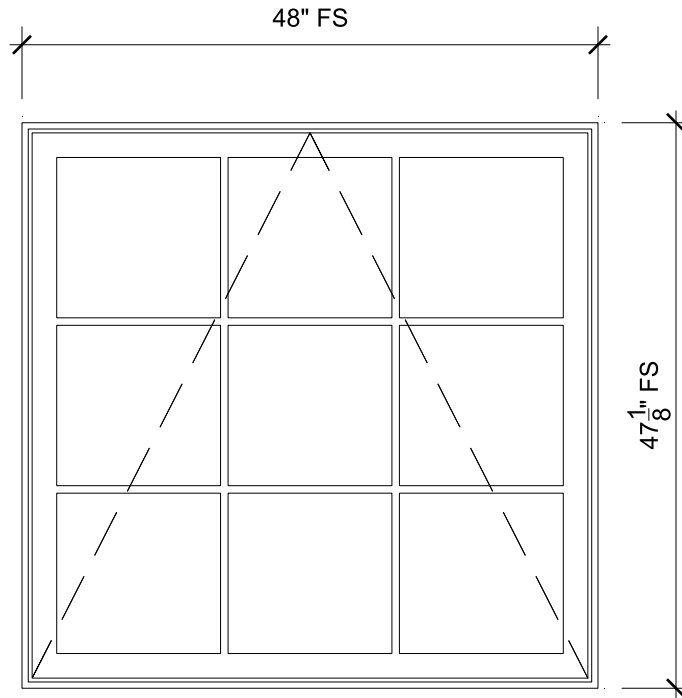

## F - 101-GALLERY (TYPE E)

SCALE: 3/4" = 1'-0"

### SPECIFICATIONS

Line #: 27

Qty: 1

Mark Unit: F - 101-GALLERY (TYPE E)

Product Line: Ultimate

Unit Description: Awning

Frame Size: 48" X 47 1/8"

Exterior Finish: Stone White

Interior Finish: Painted Interior Finish - White

Unit Type: Awning, Roto Operating

Call Number: CN4848

Glass Information: IG - 3/4", Low E2, Capillary Tube, Black

Divider Type: 5/8" Rectangular SDL W/ Spacer - Black

Hardware Type: Folding Handle, No Sash Travel Limiter

Screen Type: Interior Wood Screen

Hardware Color: Oil Rubbed Bronze

Screen Surround Color: None

Jamb Depth: 4 9/16"



PROJ/JOB: True North Builders / 206 McKenzie St - ULTIMATE Prelim v1

DIST/DEALER: REULE SUN CORPORATION

DRAWN: DAVE WHELCHER

QUOTE#: A1G1X1X

PK VER: 0004.14.00


CREATED: 02/25/2025

REVISION:

SHEET

27

OF 67

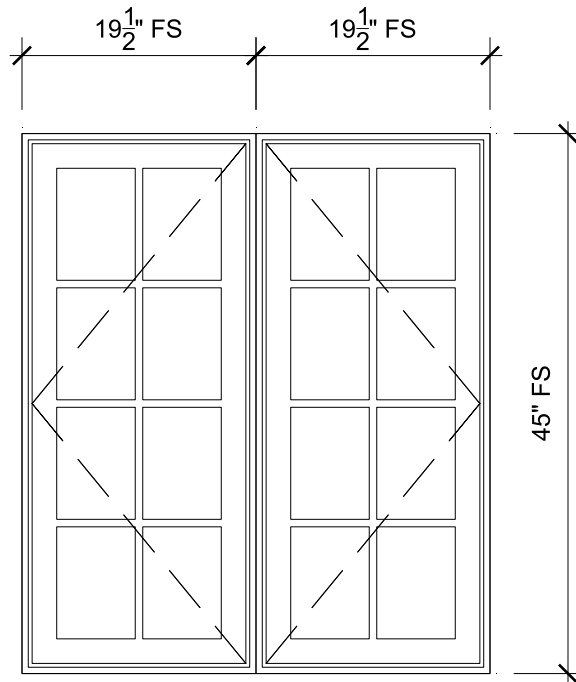

**FF - 223 HALL (TYPE M)**

SCALE: 3/4" = 1'-0"

**SPECIFICATIONS**


Line #: 28  
 Qty: 1  
 Mark Unit: FF - 223 HALL (TYPE M)  
 Product Line: Ultimate  
 Unit Description: Marvin Assembly  
 Frame Size: 39" X 45"  
 Exterior Finish: Stone White  
 Interior Finish: Painted Interior Finish - White  
 Unit Type: [A1] Casement, Left Hand,  
 [A2] Casement, Right Hand  
 Call Number: None  
 Glass Information: IG - 3/4", Low E2, Capillary Tube, Black  
 Divider Type: 5/8" Rectangular SDL W/ Spacer - Black  
 Hardware Type: Folding Handle, No Sash Travel Limiter  
 Screen Type: Interior Wood Screen  
 Hardware Color: Oil Rubbed Bronze  
 Screen Surround Color: None  
 Jamb Depth: 4 9/16"



PROJ/JOB: True North Builders / 206 McKenzie St - ULTIMATE Prelim v1  
 DIST/DEALER: REULE SUN CORPORATION  
 DRAWN: DAVE WHELCHER  
 QUOTE#: A1G1X1X PK VER: 0004.14.00

CREATED: 02/25/2025 REVISION:


SHEET  
 28  
 OF 67

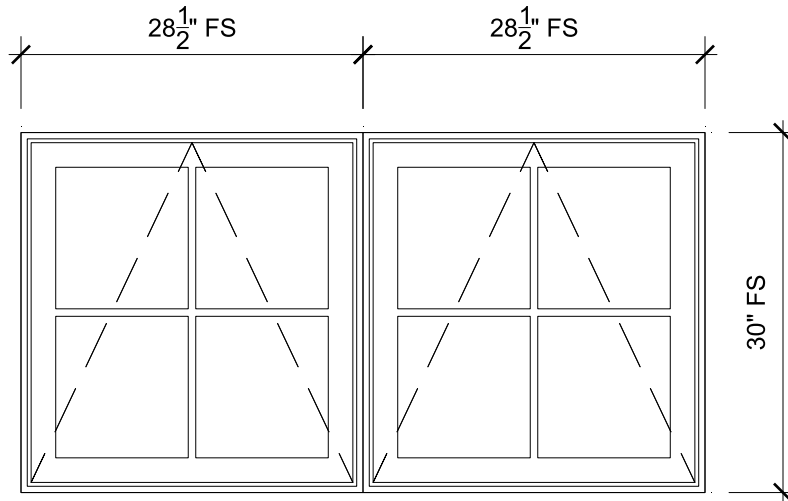

**G - 100 ENTRY (TYPE F)**  
 SCALE: 3/4" = 1'-0"

## SPECIFICATIONS

Line #: 29  
 Qty: 1  
 Mark Unit: G - 100 ENTRY (TYPE F)  
 Product Line: Ultimate  
 Unit Description: Marvin Assembly  
 Frame Size: 57" X 30"  
 Exterior Finish: Stone White  
 Interior Finish: Painted Interior Finish - White  
 Unit Type: Awning, Roto Operating  
 Call Number: None  
 Glass Information: IG - 3/4", Low E2, Capillary Tube, Black  
 Divider Type: 5/8" Rectangular SDL W/ Spacer - Black  
 Hardware Type: Folding Handle, No Sash Travel Limiter  
 Screen Type: Interior Wood Screen  
 Hardware Color: Oil Rubbed Bronze  
 Screen Surround Color: None  
 Jamb Depth: 4 9/16"

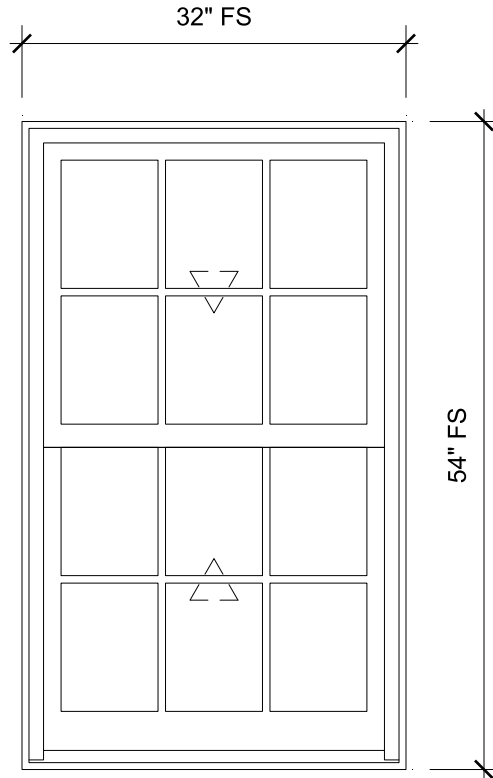

**GG1-3 - 226 CONF (TYPE I)**  
 SCALE: 3/4" = 1'-0"

## SPECIFICATIONS

Line #: 30  
 Qty: 3  
 Mark Unit: GG1-3 - 226 CONF (TYPE I)  
 Product Line: Ultimate  
 Unit Description: Double Hung G2  
 Frame Size: 32" X 54"  
 Exterior Finish: Stone White  
 Interior Finish: Painted Interior Finish - White  
 Unit Type: Double Hung G2  
 Call Number: None  
 Glass Information: IG, Low E2, Capillary Tube, Black  
 Divider Type: 5/8" Rectangular SDL W/ Spacer - Black  
 Hardware Type: Sash Lock, Sash Lift, No Finger Pull, Top Sash Limiter : None, Bottom Sash Limiter : None  
 Screen Type: Aluminum Screen  
 Hardware Color: Oil Rubbed Bronze  
 Screen Surround Color: Stone White  
 Jamb Depth: 4 9/16"



PROJ/JOB: True North Builders / 206 McKenzie St - ULTIMATE Prelim v1  
 DIST/DEALER: REULE SUN CORPORATION  
 DRAWN: DAVE WHELCHER  
 QUOTE#: A1G1X1X

PK VER: 0004.14.00


CREATED: 02/25/2025

REVISION:

SHEET

30

OF 67

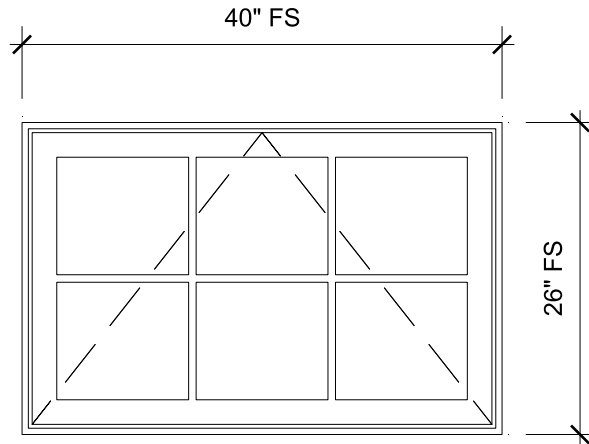

## H1-3 - 126 RESTRM (TYPE G)

SCALE: 3/4" = 1'-0"

### SPECIFICATIONS

Line #: 31

Qty: 3

Mark Unit: H1-3 - 126 RESTRM (TYPE G)

Product Line: Ultimate

Unit Description: Awning

Frame Size: 40" X 26"

Exterior Finish: Stone White

Interior Finish: Painted Interior Finish - White

Unit Type: Awning, Roto Operating

Call Number: CN40 width

Glass Information: IG - 3/4", Low E2, Capillary Tube, Black

Divider Type: 5/8" Rectangular SDL W/ Spacer - Black

Hardware Type: Folding Handle, No Sash Travel Limiter

Screen Type: Interior Wood Screen

Hardware Color: Oil Rubbed Bronze

Screen Surround Color: None

Jamb Depth: 4 9/16"



PROJ/JOB: True North Builders / 206 McKenzie St - ULTIMATE Prelim v1

DIST/DEALER: REULE SUN CORPORATION

DRAWN: DAVE WHELCHER

QUOTE#: A1G1X1X

PK VER: 0004.14.00


CREATED: 02/25/2025

REVISION:

SHEET

31

OF 67

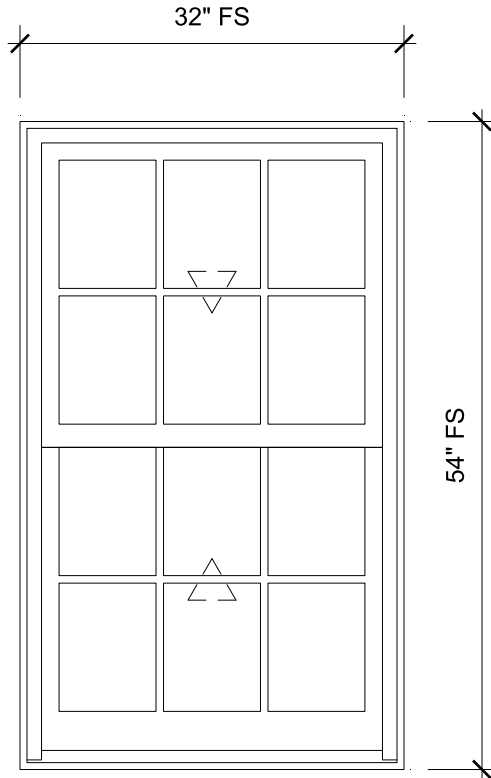

**HH1-3 - 225 OFFICE (TYPE I)**  
 SCALE: 3/4" = 1'-0"

## SPECIFICATIONS

Line #: 32  
 Qty: 3  
 Mark Unit: HH1-3 - 225 OFFICE (TYPE I)  
 Product Line: Ultimate  
 Unit Description: Double Hung G2  
 Frame Size: 32" X 54"  
 Exterior Finish: Stone White  
 Interior Finish: Painted Interior Finish - White  
 Unit Type: Double Hung G2  
 Call Number: None  
 Glass Information: IG, Low E2, Capillary Tube, Black  
 Divider Type: 5/8" Rectangular SDL W/ Spacer - Black  
 Hardware Type: Sash Lock, Sash Lift, No Finger Pull, Top Sash Limiter : None, Bottom Sash Limiter : None  
 Screen Type: Aluminum Screen  
 Hardware Color: Oil Rubbed Bronze  
 Screen Surround Color: Stone White  
 Jamb Depth: 4 9/16"




PROJ/JOB: True North Builders / 206 McKenzie St - ULTIMATE Prelim v1  
 DIST/DEALER: REULE SUN CORPORATION  
 DRAWN: DAVE WHELCHER  
 QUOTE#: A1G1X1X PK VER: 0004.14.00

CREATED: 02/25/2025 REVISION:

SHEET

32

OF 67

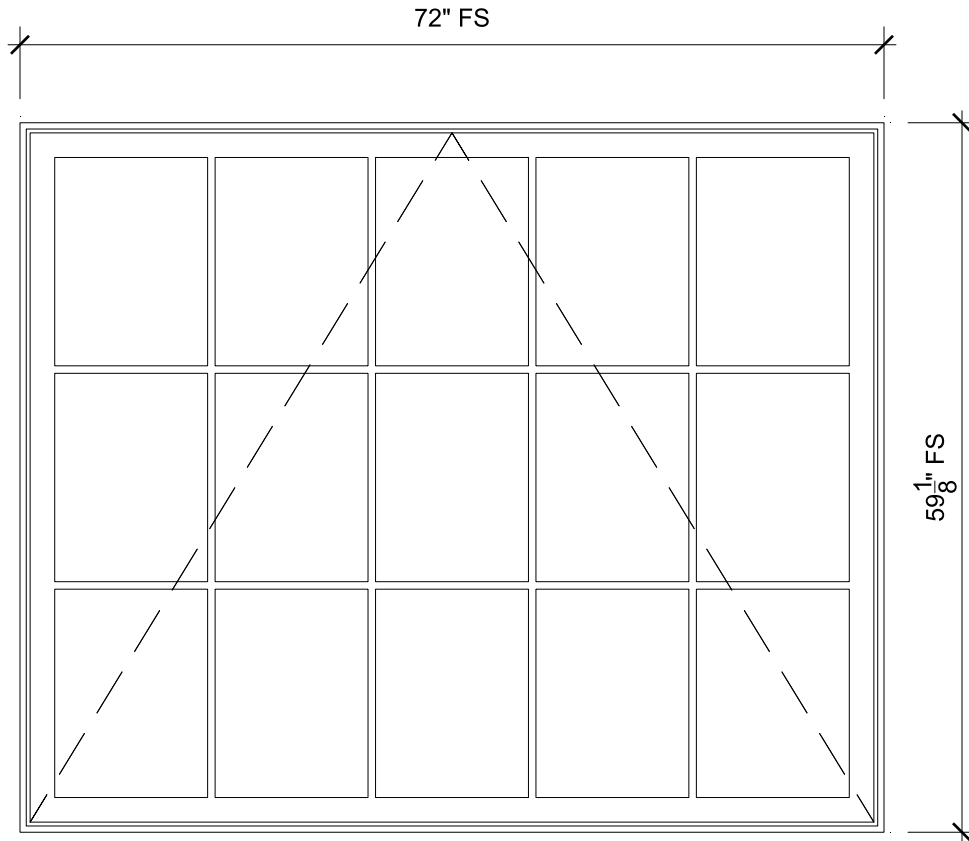

**I - 138 OFFICE (TYPE H)**  
SCALE: 3/4" = 1'-0"

## SPECIFICATIONS

Line #: 33  
 Qty: 1  
 Mark Unit: I - 138 OFFICE (TYPE H)  
 Product Line: Ultimate  
 Unit Description: Awning  
 Frame Size: 72" X 59 1/8"  
 Exterior Finish: Stone White  
 Interior Finish: Painted Interior Finish - White  
 Unit Type: Awning, Roto Operating  
 Call Number: CN7260  
 Glass Information: IG - 3/4", Low E2, Capillary Tube, Black  
 Divider Type: 5/8" Rectangular SDL W/ Spacer - Black  
 Hardware Type: Folding Handle, No Sash Travel Limiter  
 Screen Type: Interior Wood Screen  
 Hardware Color: Oil Rubbed Bronze  
 Screen Surround Color: None  
 Jamb Depth: 4 9/16"



PROJ/JOB: True North Builders / 206 McKenzie St - ULTIMATE Prelim v1  
 DIST/DEALER: REULE SUN CORPORATION  
 DRAWN: DAVE WHELCHER  
 QUOTE#: A1G1X1X PK VER: 0004.14.00

CREATED: 02/25/2025 REVISION:

SHEET

33

OF 67



**II - 217 OFFICE (TYPE I)**  
SCALE: 3/4" = 1'-0"

## SPECIFICATIONS

Line #: 34

Qty: 1

Mark Unit: II - 217 OFFICE (TYPE I)

Product Line: Ultimate

Unit Description: Double Hung G2

Frame Size: 28" X 47"

Exterior Finish: Stone White

Interior Finish: Painted Interior Finish - White

Unit Type: Double Hung G2

Call Number: None

Glass Information: IG, Low E2, Capillary Tube, Black

Divider Type: 5/8" Rectangular SDL W/ Spacer - Black

Hardware Type: Sash Lock, Sash Lift, No Finger Pull, Top Sash Limiter : None, Bottom

Sash Limiter : None

Screen Type: Aluminum Screen

Hardware Color: Oil Rubbed Bronze

Screen Surround Color: Stone White

Jamb Depth: 4 9/16"



PROJ/JOB: True North Builders / 206 McKenzie St - ULTIMATE Prelim v1

DIST/DEALER: REULE SUN CORPORATION

DRAWN: DAVE WHELCHER

QUOTE#: A1G1X1X

PK VER: 0004.14.00


CREATED: 02/25/2025

REVISION:

SHEET

34

OF 67

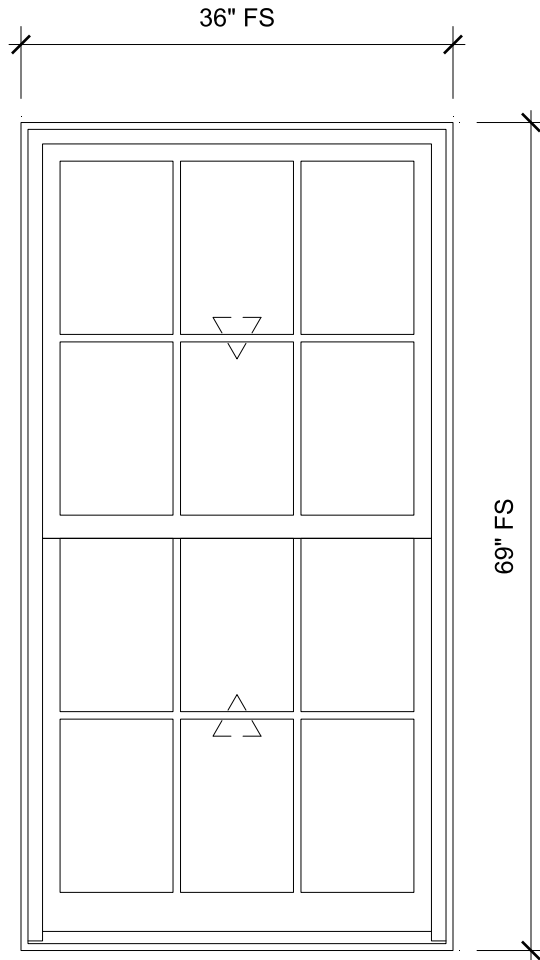

**J - 138 OFFICE (TYPE I)**  
SCALE: 3/4" = 1'-0"

## SPECIFICATIONS

Line #: 35

Qty: 1

Mark Unit: J - 138 OFFICE (TYPE I)

Product Line: Ultimate

Unit Description: Double Hung G2

Frame Size: 36" X 69"

Exterior Finish: Stone White

Interior Finish: Painted Interior Finish - White

Unit Type: Double Hung G2

Call Number: None

Glass Information: IG, Low E2, Capillary Tube, Black

Divider Type: 5/8" Rectangular SDL W/ Spacer - Black

Hardware Type: Sash Lock, Sash Lift, No Finger Pull, Top Sash Limiter : None, Bottom

Sash Limiter : None

Screen Type: Extruded Aluminum Screen

Hardware Color: Oil Rubbed Bronze

Screen Surround Color: Stone White

Jamb Depth: 4 9/16"



PROJ/JOB: True North Builders / 206 McKenzie St - ULTIMATE Prelim v1

DIST/DEALER: REULE SUN CORPORATION

DRAWN: DAVE WHELCHER

QUOTE#: A1G1X1X

PK VER: 0004.14.00


CREATED: 02/25/2025

REVISION:

SHEET

35

OF 67

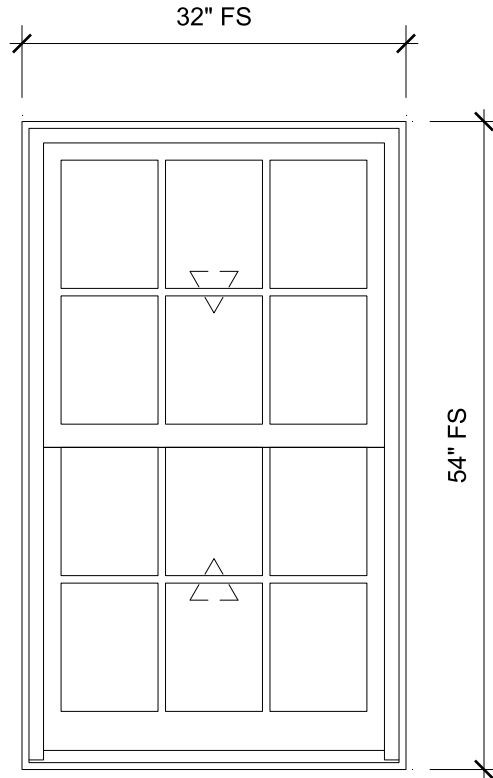

## JJ1-2 - 217 OFFICE (TYPE I)

SCALE: 3/4" = 1'-0"

### SPECIFICATIONS

Line #: 36

Qty: 2

Mark Unit: JJ1-2 - 217 OFFICE (TYPE I)

Product Line: Ultimate

Unit Description: Double Hung G2

Frame Size: 32" X 54"

Exterior Finish: Stone White

Interior Finish: Painted Interior Finish - White

Unit Type: Double Hung G2

Call Number: None

Glass Information: IG, Low E2, Capillary Tube, Black

Divider Type: 5/8" Rectangular SDL W/ Spacer - Black

Hardware Type: Sash Lock, Sash Lift, No Finger Pull, Top Sash Limiter : None, Bottom

Sash Limiter : None

Screen Type: Aluminum Screen

Hardware Color: Oil Rubbed Bronze

Screen Surround Color: Stone White

Jamb Depth: 4 9/16"



PROJ/JOB: True North Builders / 206 McKenzie St - ULTIMATE Prelim v1

DIST/DEALER: REULE SUN CORPORATION

DRAWN: DAVE WHELCHER

QUOTE#: A1G1X1X

PK VER: 0004.14.00


CREATED: 02/25/2025

REVISION:

SHEET

36

OF 67

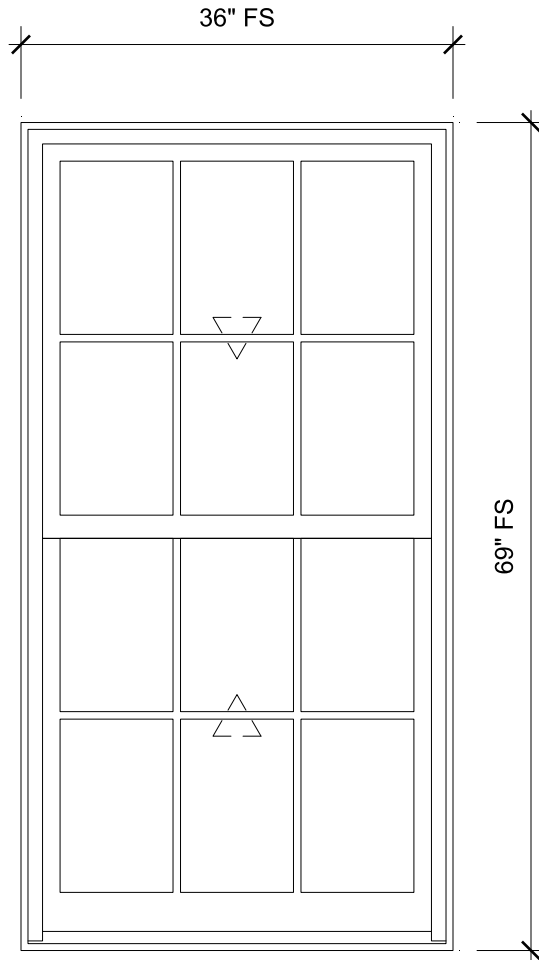

**K - 132 CAFE (TYPE I)**  
SCALE: 3/4" = 1'-0"

## SPECIFICATIONS

Line #: 37

Qty: 1

Mark Unit: K - 132 CAFE (TYPE I)

Product Line: Ultimate

Unit Description: Double Hung G2

Frame Size: 36" X 69"

Exterior Finish: Stone White

Interior Finish: Painted Interior Finish - White

Unit Type: Double Hung G2

Call Number: None

Glass Information: IG, Low E2, Capillary Tube, Black

Divider Type: 5/8" Rectangular SDL W/ Spacer - Black

Hardware Type: Sash Lock, Sash Lift, No Finger Pull, Top Sash Limiter : None, Bottom

Sash Limiter : None

Screen Type: Extruded Aluminum Screen

Hardware Color: Oil Rubbed Bronze

Screen Surround Color: Stone White

Jamb Depth: 4 9/16"



PROJ/JOB: True North Builders / 206 McKenzie St - ULTIMATE Prelim v1

DIST/DEALER: REULE SUN CORPORATION

DRAWN: DAVE WHELCHER

QUOTE#: A1G1X1X

PK VER: 0004.14.00


CREATED: 02/25/2025

REVISION:

SHEET

37

OF 67

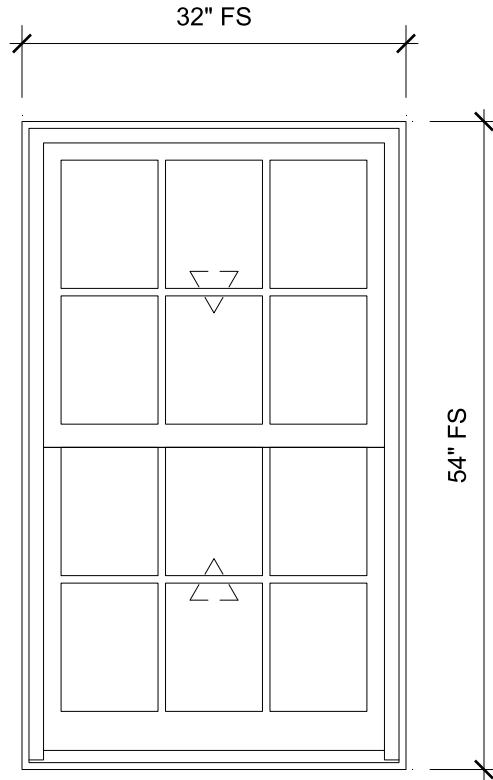

**KK1-3 - 211 CONF (TYPE I)**  
 SCALE: 3/4" = 1'-0"

## SPECIFICATIONS

Line #: 38  
 Qty: 3  
 Mark Unit: KK1-3 - 211 CONF (TYPE I)  
 Product Line: Ultimate  
 Unit Description: Double Hung G2  
 Frame Size: 32" X 54"  
 Exterior Finish: Stone White  
 Interior Finish: Painted Interior Finish - White  
 Unit Type: Double Hung G2  
 Call Number: None  
 Glass Information: IG, Low E2, Capillary Tube, Black  
 Divider Type: 5/8" Rectangular SDL W/ Spacer - Black  
 Hardware Type: Sash Lock, Sash Lift, No Finger Pull, Top Sash Limiter : None, Bottom Sash Limiter : None  
 Screen Type: Aluminum Screen  
 Hardware Color: Oil Rubbed Bronze  
 Screen Surround Color: Stone White  
 Jamb Depth: 4 9/16"



PROJ/JOB: True North Builders / 206 McKenzie St - ULTIMATE Prelim v1  
 DIST/DEALER: REULE SUN CORPORATION  
 DRAWN: DAVE WHELCHER  
 QUOTE#: A1G1X1X

PK VER: 0004.14.00


CREATED: 02/25/2025

REVISION:

SHEET

38

OF 67

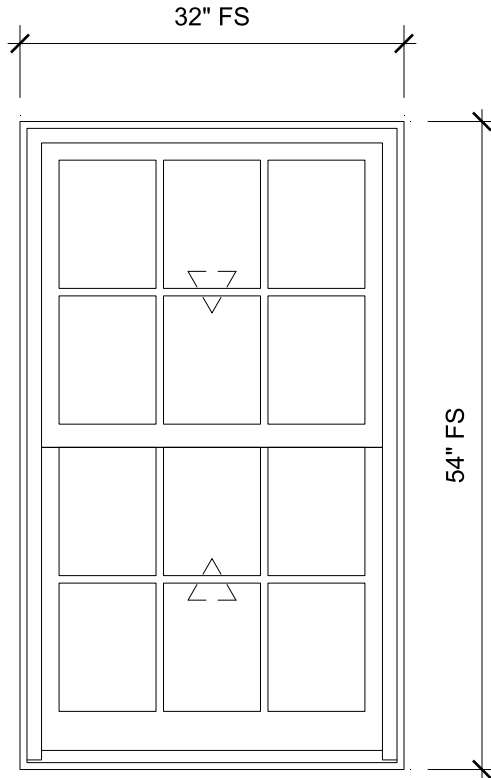

**L - 132 CAFE (TYPE I)**  
 SCALE: 3/4" = 1'-0"

## SPECIFICATIONS

Line #: 39  
 Qty: 1  
 Mark Unit: L - 132 CAFE (TYPE I)  
 Product Line: Ultimate  
 Unit Description: Double Hung G2  
 Frame Size: 32" X 54"  
 Exterior Finish: Stone White  
 Interior Finish: Painted Interior Finish - White  
 Unit Type: Double Hung G2  
 Call Number: None  
 Glass Information: IG, Low E2, Capillary Tube, Black  
 Divider Type: 5/8" Rectangular SDL W/ Spacer - Black  
 Hardware Type: Sash Lock, Sash Lift, No Finger Pull, Top Sash Limiter : None, Bottom Sash Limiter : None  
 Screen Type: Aluminum Screen  
 Hardware Color: Oil Rubbed Bronze  
 Screen Surround Color: Stone White  
 Jamb Depth: 4 9/16"




PROJ/JOB: True North Builders / 206 McKenzie St - ULTIMATE Prelim v1  
 DIST/DEALER: REULE SUN CORPORATION  
 DRAWN: DAVE WHELCHER  
 QUOTE#: A1G1X1X PK VER: 0004.14.00

CREATED: 02/25/2025 REVISION:

SHEET

39

OF 67

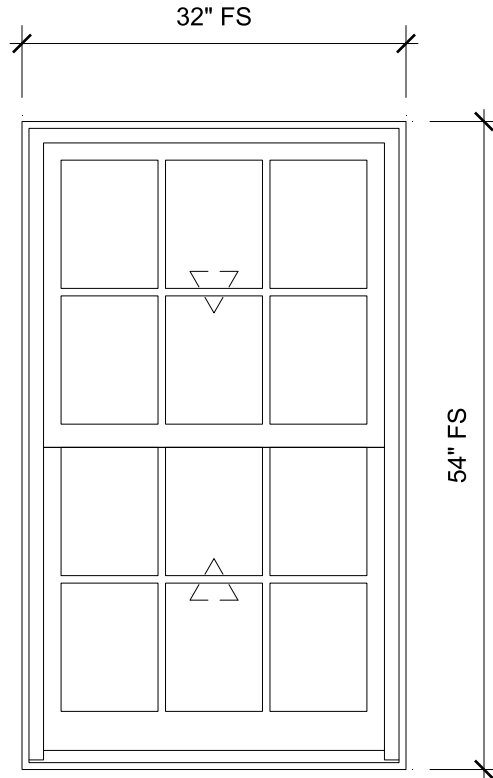

**LL1-3 - 211 CONF (TYPE I)**  
 SCALE: 3/4" = 1'-0"

## SPECIFICATIONS

Line #: 40  
 Qty: 3  
 Mark Unit: LL1-3 - 211 CONF (TYPE I)  
 Product Line: Ultimate  
 Unit Description: Double Hung G2  
 Frame Size: 32" X 54"  
 Exterior Finish: Stone White  
 Interior Finish: Painted Interior Finish - White  
 Unit Type: Double Hung G2  
 Call Number: None  
 Glass Information: IG, Low E2, Capillary Tube, Black  
 Divider Type: 5/8" Rectangular SDL W/ Spacer - Black  
 Hardware Type: Sash Lock, Sash Lift, No Finger Pull, Top Sash Limiter : None, Bottom Sash Limiter : None  
 Screen Type: Aluminum Screen  
 Hardware Color: Oil Rubbed Bronze  
 Screen Surround Color: Stone White  
 Jamb Depth: 4 9/16"




PROJ/JOB: True North Builders / 206 McKenzie St - ULTIMATE Prelim v1  
 DIST/DEALER: REULE SUN CORPORATION  
 DRAWN: DAVE WHELCHER  
 QUOTE#: A1G1X1X PK VER: 0004.14.00

CREATED: 02/25/2025 REVISION:

SHEET

40

OF 67

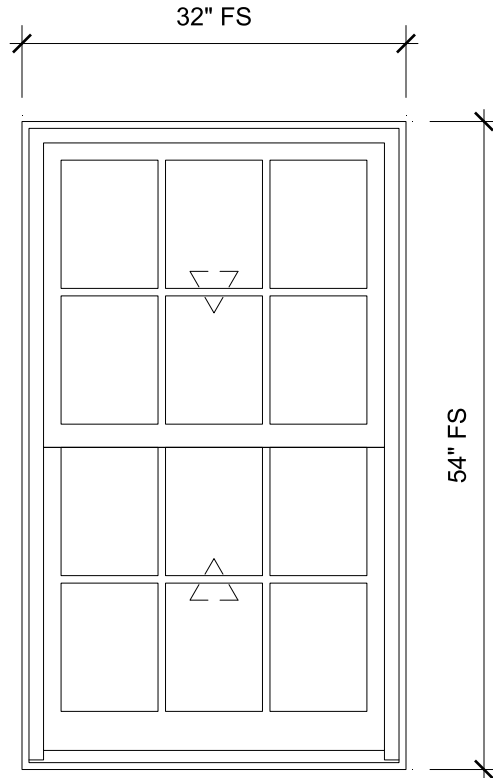

**M - 132 CAFE (TYPE I)**  
SCALE: 3/4" = 1'-0"

## SPECIFICATIONS

Line #: 41

Qty: 1

Mark Unit: M - 132 CAFE (TYPE I)

Product Line: Ultimate

Unit Description: Double Hung G2

Frame Size: 32" X 54"

Exterior Finish: Stone White

Interior Finish: Painted Interior Finish - White

Unit Type: Double Hung G2

Call Number: None

Glass Information: IG, Low E2, Capillary Tube, Black

Divider Type: 5/8" Rectangular SDL W/ Spacer - Black

Hardware Type: Sash Lock, Sash Lift, No Finger Pull, Top Sash Limiter : None, Bottom

Sash Limiter : None

Screen Type: Aluminum Screen

Hardware Color: Oil Rubbed Bronze

Screen Surround Color: Stone White

Jamb Depth: 4 9/16"



PROJ/JOB: True North Builders / 206 McKenzie St - ULTIMATE Prelim v1

DIST/DEALER: REULE SUN CORPORATION

DRAWN: DAVE WHELCHER

QUOTE#: A1G1X1X

PK VER: 0004.14.00


CREATED: 02/25/2025

REVISION:

SHEET

41

OF 67

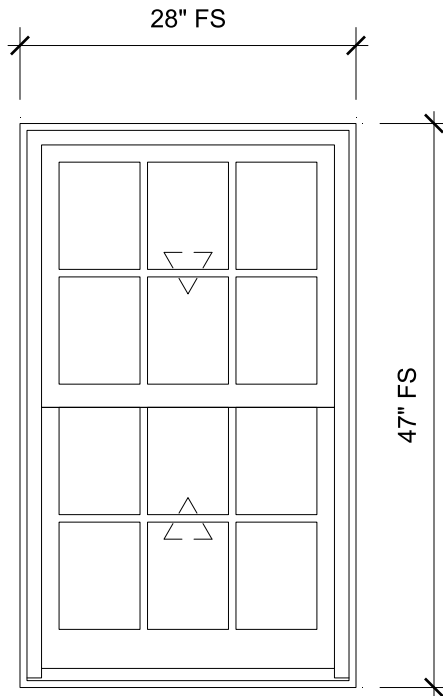

**MM1-3 - 202 OFFICE (TYPE I)**  
 SCALE: 3/4" = 1'-0"

**SPECIFICATIONS**


Line #: 42  
 Qty: 3  
 Mark Unit: MM1-3 - 202 OFFICE (TYPE I)  
 Product Line: Ultimate  
 Unit Description: Double Hung G2  
 Frame Size: 28" X 47"  
 Exterior Finish: Stone White  
 Interior Finish: Painted Interior Finish - White  
 Unit Type: Double Hung G2  
 Call Number: None  
 Glass Information: IG, Low E2, Capillary Tube, Black  
 Divider Type: 5/8" Rectangular SDL W/ Spacer - Black  
 Hardware Type: Sash Lock, Sash Lift, No Finger Pull, Top Sash Limiter : None, Bottom Sash Limiter : None  
 Screen Type: Aluminum Screen  
 Hardware Color: Oil Rubbed Bronze  
 Screen Surround Color: Stone White  
 Jamb Depth: 4 9/16"



PROJ/JOB: True North Builders / 206 McKenzie St - ULTIMATE Prelim v1  
 DIST/DEALER: REULE SUN CORPORATION  
 DRAWN: DAVE WHELCHER  
 QUOTE#: A1G1X1X PK VER: 0004.14.00

CREATED: 02/25/2025 REVISION:

SHEET  
 42  
 OF 67

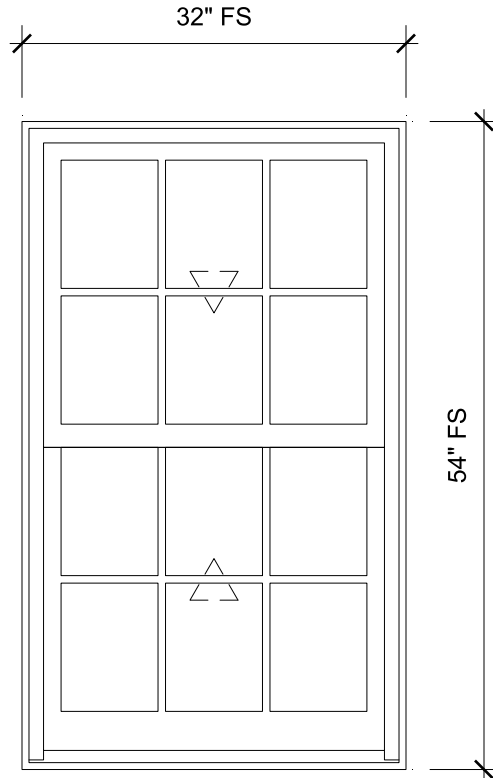

**N - 132 CAFE (TYPE I)**  
SCALE: 3/4" = 1'-0"

## SPECIFICATIONS

Line #: 43

Qty: 1

Mark Unit: N - 132 CAFE (TYPE I)

Product Line: Ultimate

Unit Description: Double Hung G2

Frame Size: 32" X 54"

Exterior Finish: Stone White

Interior Finish: Painted Interior Finish - White

Unit Type: Double Hung G2

Call Number: None

Glass Information: IG, Low E2, Capillary Tube, Black

Divider Type: 5/8" Rectangular SDL W/ Spacer - Black

Hardware Type: Sash Lock, Sash Lift, No Finger Pull, Top Sash Limiter : None, Bottom

Sash Limiter : None

Screen Type: Aluminum Screen

Hardware Color: Oil Rubbed Bronze

Screen Surround Color: Stone White

Jamb Depth: 4 9/16"



PROJ/JOB: True North Builders / 206 McKenzie St - ULTIMATE Prelim v1

DIST/DEALER: REULE SUN CORPORATION

DRAWN: DAVE WHELCHER

QUOTE#: A1G1X1X

PK VER: 0004.14.00


CREATED: 02/25/2025

REVISION:

SHEET

43

OF 67

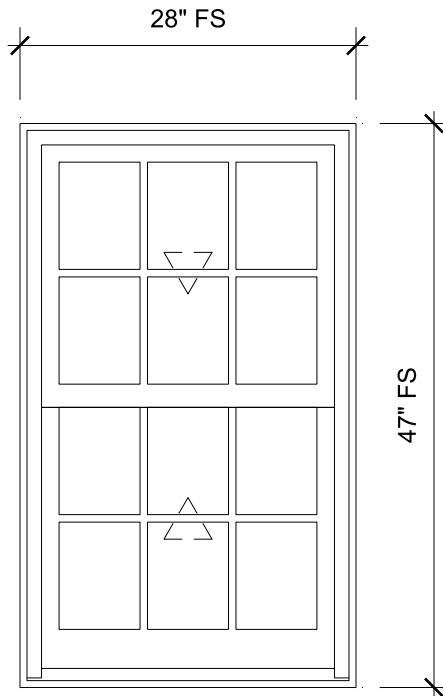

**NN1-3 - 202 OFFICE (TYPE I)**  
SCALE: 3/4" = 1'-0"

## SPECIFICATIONS

Line #: 44

Qty: 3

Mark Unit: NN1-3 - 202 OFFICE (TYPE I)

Product Line: Ultimate

Unit Description: Double Hung G2

Frame Size: 28" X 47"

Exterior Finish: Stone White

Interior Finish: Painted Interior Finish - White

Unit Type: Double Hung G2

Call Number: None

Glass Information: IG, Low E2, Capillary Tube, Black

Divider Type: 5/8" Rectangular SDL W/ Spacer - Black

Hardware Type: Sash Lock, Sash Lift, No Finger Pull, Top Sash Limiter : None, Bottom

Sash Limiter : None

Screen Type: Aluminum Screen

Hardware Color: Oil Rubbed Bronze

Screen Surround Color: Stone White

Jamb Depth: 4 9/16"



PROJ/JOB: True North Builders / 206 McKenzie St - ULTIMATE Prelim v1

DIST/DEALER: REULE SUN CORPORATION

DRAWN: DAVE WHELCHER

QUOTE#: A1G1X1X

PK VER: 0004.14.00


CREATED: 02/25/2025

REVISION:

SHEET

44

OF 67

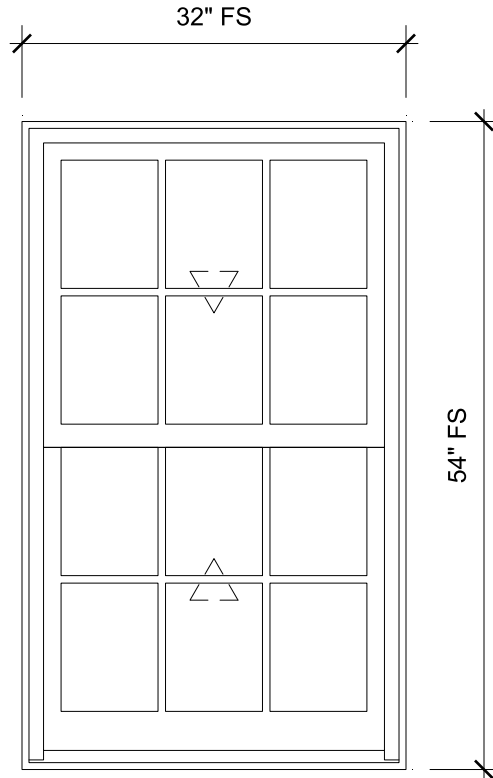

**O - 132 CAFE (TYPE I)**  
SCALE: 3/4" = 1'-0"

## SPECIFICATIONS

Line #: 45  
 Qty: 1  
 Mark Unit: O - 132 CAFE (TYPE I)  
 Product Line: Ultimate  
 Unit Description: Double Hung G2  
 Frame Size: 32" X 54"  
 Exterior Finish: Stone White  
 Interior Finish: Painted Interior Finish - White  
 Unit Type: Double Hung G2  
 Call Number: None  
 Glass Information: IG, Low E2, Capillary Tube, Black  
 Divider Type: 5/8" Rectangular SDL W/ Spacer - Black  
 Hardware Type: Sash Lock, Sash Lift, No Finger Pull, Top Sash Limiter : None, Bottom Sash Limiter : None  
 Screen Type: Aluminum Screen  
 Hardware Color: Oil Rubbed Bronze  
 Screen Surround Color: Stone White  
 Jamb Depth: 4 9/16"




PROJ/JOB: True North Builders / 206 McKenzie St - ULTIMATE Prelim v1  
 DIST/DEALER: REULE SUN CORPORATION  
 DRAWN: DAVE WHELCHER  
 QUOTE#: A1G1X1X PK VER: 0004.14.00

CREATED: 02/25/2025 REVISION:

SHEET

45

OF 67

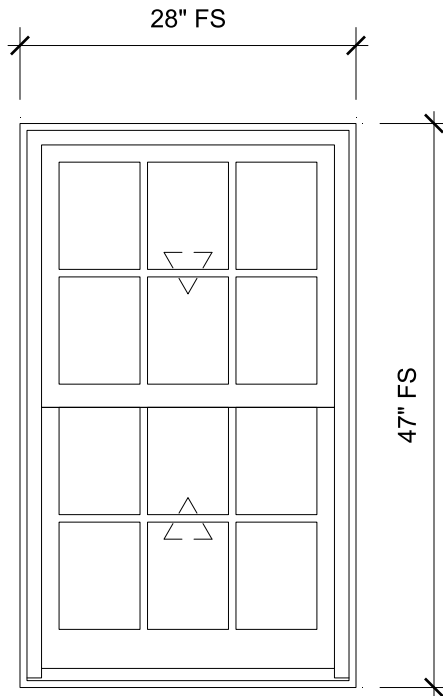

## OO1-5 - 203 OFFICE (TYPE I)

SCALE: 3/4" = 1'-0"

### SPECIFICATIONS

Line #: 46

Qty: 5

Mark Unit: OO1-5 - 203 OFFICE (TYPE I)

Product Line: Ultimate

Unit Description: Double Hung G2

Frame Size: 28" X 47"

Exterior Finish: Stone White

Interior Finish: Painted Interior Finish - White

Unit Type: Double Hung G2

Call Number: None

Glass Information: IG, Low E2, Capillary Tube, Black

Divider Type: 5/8" Rectangular SDL W/ Spacer - Black

Hardware Type: Sash Lock, Sash Lift, No Finger Pull, Top Sash Limiter : None, Bottom

Sash Limiter : None

Screen Type: Aluminum Screen

Hardware Color: Oil Rubbed Bronze

Screen Surround Color: Stone White

Jamb Depth: 4 9/16"



PROJ/JOB: True North Builders / 206 McKenzie St - ULTIMATE Prelim v1

DIST/DEALER: REULE SUN CORPORATION

DRAWN: DAVE WHELCHER

QUOTE#: A1G1X1X

PK VER: 0004.14.00


CREATED: 02/25/2025

REVISION:

SHEET

46

OF 67

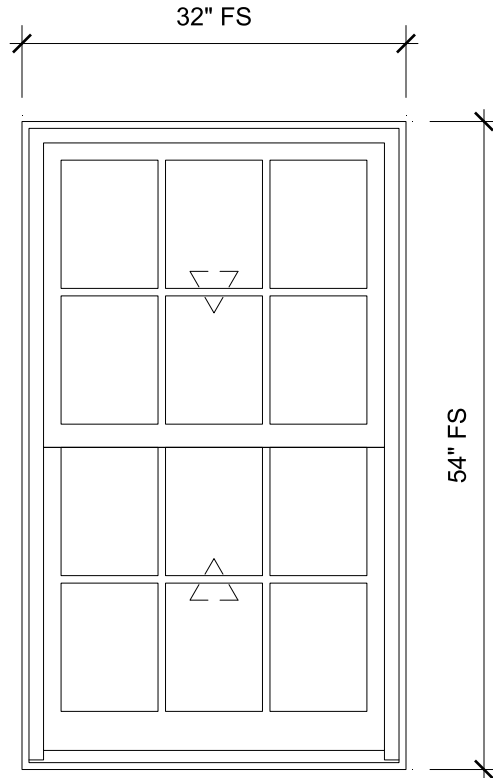

**P - 132 CAFE (TYPE I)**  
SCALE: 3/4" = 1'-0"

## SPECIFICATIONS

Line #: 47

Qty: 1

Mark Unit: P - 132 CAFE (TYPE I)

Product Line: Ultimate

Unit Description: Double Hung G2

Frame Size: 32" X 54"

Exterior Finish: Stone White

Interior Finish: Painted Interior Finish - White

Unit Type: Double Hung G2

Call Number: None

Glass Information: IG, Low E2, Capillary Tube, Black

Divider Type: 5/8" Rectangular SDL W/ Spacer - Black

Hardware Type: Sash Lock, Sash Lift, No Finger Pull, Top Sash Limiter : None, Bottom

Sash Limiter : None

Screen Type: Aluminum Screen

Hardware Color: Oil Rubbed Bronze

Screen Surround Color: Stone White

Jamb Depth: 4 9/16"



PROJ/JOB: True North Builders / 206 McKenzie St - ULTIMATE Prelim v1

DIST/DEALER: REULE SUN CORPORATION

DRAWN: DAVE WHELCHER

QUOTE#: A1G1X1X

PK VER: 0004.14.00


CREATED: 02/25/2025

REVISION:

SHEET

47

OF 67

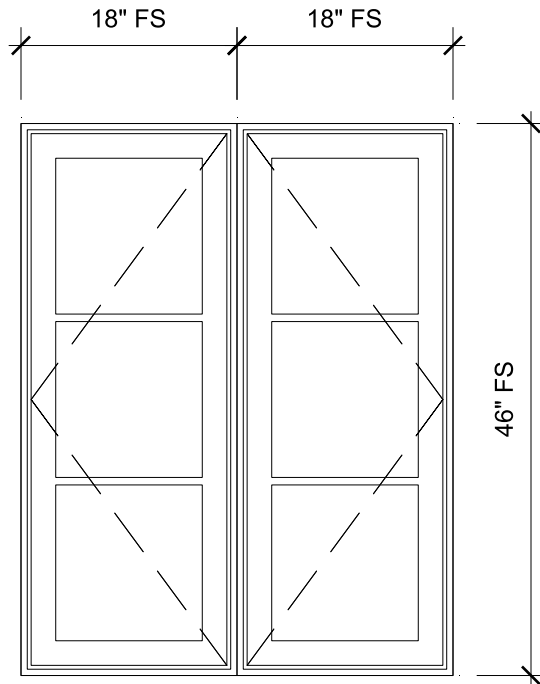

## PP - 205 OFFICE (TYPE N)

SCALE: 3/4" = 1'-0"

### SPECIFICATIONS

Line #: 48

Qty: 1

Mark Unit: PP - 205 OFFICE (TYPE N)

Product Line: Ultimate

Unit Description: Marvin Assembly

Frame Size: 36" X 46"

Exterior Finish: Stone White

Interior Finish: Painted Interior Finish - White

Unit Type: [A1] Casement, Left Hand,  
[A2] Casement, Right Hand

Call Number: CN18 width

Glass Information: IG - 3/4", Low E2, Capillary Tube, Black

Divider Type: 5/8" Rectangular SDL W/ Spacer - Black

Hardware Type: Folding Handle, No Sash Travel Limiter

Screen Type: Interior Wood Screen

Hardware Color: Oil Rubbed Bronze

Screen Surround Color: None

Jamb Depth: 4 9/16"



PROJ/JOB: True North Builders / 206 McKenzie St - ULTIMATE Prelim v1

DIST/DEALER: REULE SUN CORPORATION

DRAWN: DAVE WHELCHER

QUOTE#: A1G1X1X

PK VER: 0004.14.00


CREATED: 02/25/2025

REVISION:

SHEET

48

OF 67

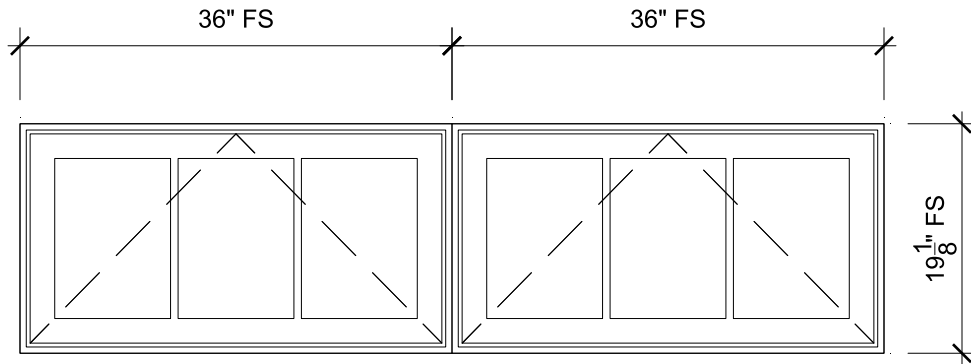

## Q - 130 BREAKOUT (TYPE J)

SCALE: 3/4" = 1'-0"

### **SPECIFICATIONS**

Line #: 49

Qty: 1

Mark Unit: Q - 130 BREAKOUT (TYPE J)

Product Line: Ultimate

Unit Description: Marvin Assembly

Frame Size: 72" X 19 1/8"

Exterior Finish: Stone White

Interior Finish: Painted Interior Finish - White

Unit Type: Awning, Roto Operating

Call Number: CN3620

Glass Information: IG - 3/4", Low E2, Capillary Tube, Black

Divider Type: 5/8" Rectangular SDL W/ Spacer - Black

Hardware Type: Folding Handle, No Sash Travel Limiter

Screen Type: Interior Wood Screen

Hardware Color: Oil Rubbed Bronze

Screen Surround Color: None

Jamb Depth: 4 9/16"



PROJ/JOB: True North Builders / 206 McKenzie St - ULTIMATE Prelim v1

DIST/DEALER: REULE SUN CORPORATION

DRAWN: DAVE WHELCHER

QUOTE#: A1G1X1X

PK VER: 0004.14.00


CREATED: 02/25/2025

REVISION:

SHEET

49

OF 67

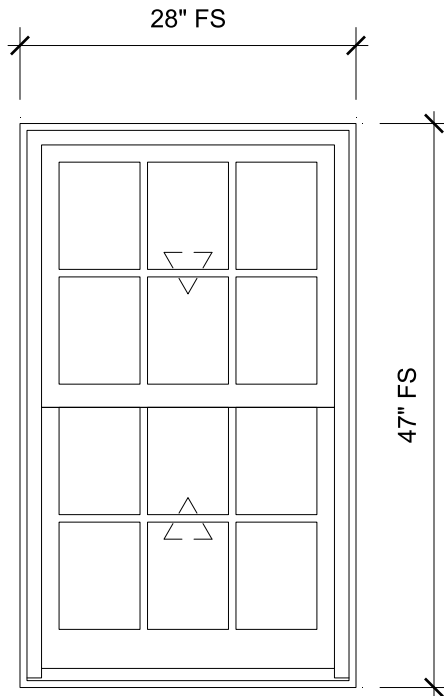

## QQ1-2 - 205 OFFICE (TYPE I)

SCALE: 3/4" = 1'-0"

### SPECIFICATIONS

Line #: 50

Qty: 2

Mark Unit: QQ1-2 - 205 OFFICE (TYPE I)

Product Line: Ultimate

Unit Description: Double Hung G2

Frame Size: 28" X 47"

Exterior Finish: Stone White

Interior Finish: Painted Interior Finish - White

Unit Type: Double Hung G2

Call Number: None

Glass Information: IG, Low E2, Capillary Tube, Black

Divider Type: 5/8" Rectangular SDL W/ Spacer - Black

Hardware Type: Sash Lock, Sash Lift, No Finger Pull, Top Sash Limiter : None, Bottom

Sash Limiter : None

Screen Type: Aluminum Screen

Hardware Color: Oil Rubbed Bronze

Screen Surround Color: Stone White

Jamb Depth: 4 9/16"



PROJ/JOB: True North Builders / 206 McKenzie St - ULTIMATE Prelim v1

DIST/DEALER: REULE SUN CORPORATION

DRAWN: DAVE WHELCHER

QUOTE#: A1G1X1X

PK VER: 0004.14.00


CREATED: 02/25/2025

REVISION:

SHEET

50

OF 67

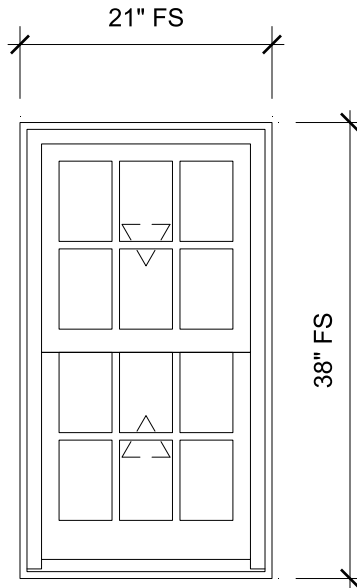

## R - 130 BREAKOUT (TYPE I)

SCALE: 3/4" = 1'-0"

### **SPECIFICATIONS**

Line #: 51

Qty: 1

Mark Unit: R - 130 BREAKOUT (TYPE I)

Product Line: Ultimate

Unit Description: Double Hung G2

Frame Size: 21" X 38"

Exterior Finish: Stone White

Interior Finish: Painted Interior Finish - White

Unit Type: Double Hung G2

Call Number: None

Glass Information: IG, Low E2, Capillary Tube, Black

Divider Type: 5/8" Rectangular SDL W/ Spacer - Black

Hardware Type: Sash Lock, Sash Lift, No Finger Pull, Top Sash Limiter : None, Bottom

Sash Limiter : None

Screen Type: Aluminum Screen

Hardware Color: Oil Rubbed Bronze

Screen Surround Color: Stone White

Jamb Depth: 4 9/16"



PROJ/JOB: True North Builders / 206 McKenzie St - ULTIMATE Prelim v1

DIST/DEALER: REULE SUN CORPORATION

DRAWN: DAVE WHELCHER

QUOTE#: A1G1X1X

PK VER: 0004.14.00


CREATED: 02/25/2025

REVISION:

SHEET

51

OF 67

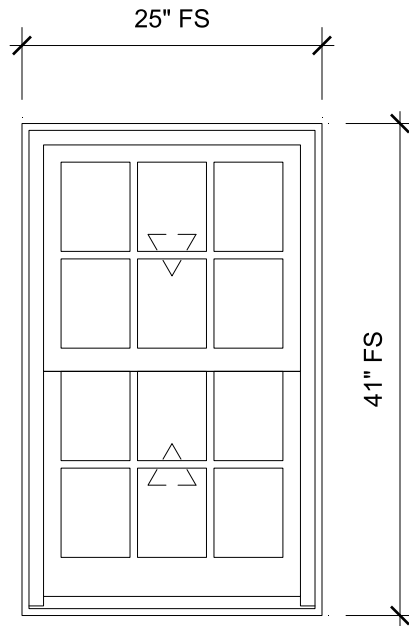

## RR - 209 RESTRM (TYPE I)

SCALE: 3/4" = 1'-0"

### SPECIFICATIONS

Line #: 52

Qty: 1

Mark Unit: RR - 209 RESTRM (TYPE I)

Product Line: Ultimate

Unit Description: Double Hung G2

Frame Size: 25" X 41"

Exterior Finish: Stone White

Interior Finish: Painted Interior Finish - White

Unit Type: Double Hung G2

Call Number: None

Glass Information: IG, Low E2, Capillary Tube, Black

Divider Type: 5/8" Rectangular SDL W/ Spacer - Black

Hardware Type: Sash Lock, Sash Lift, No Finger Pull, Top Sash Limiter : None, Bottom

Sash Limiter : None

Screen Type: Aluminum Screen

Hardware Color: Oil Rubbed Bronze

Screen Surround Color: Stone White

Jamb Depth: 4 9/16"



PROJ/JOB: True North Builders / 206 McKenzie St - ULTIMATE Prelim v1

DIST/DEALER: REULE SUN CORPORATION

DRAWN: DAVE WHELCHER

QUOTE#: A1G1X1X

PK VER: 0004.14.00


CREATED: 02/25/2025

REVISION:

SHEET

52

OF 67

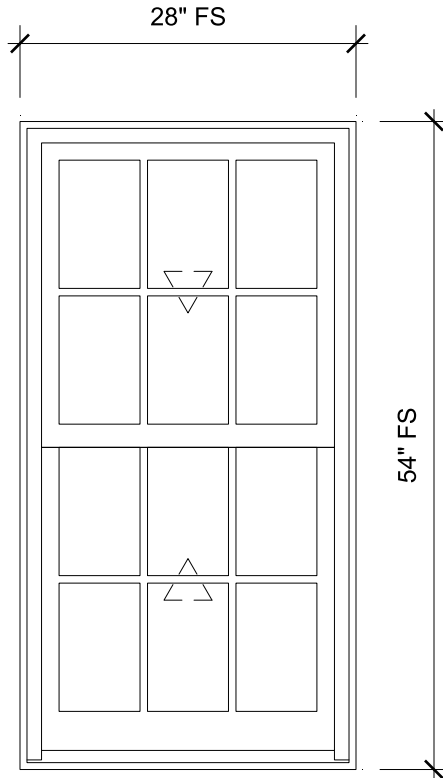

## S1-3 - 118 CONF (TYPE I)

SCALE: 3/4" = 1'-0"

### **SPECIFICATIONS**

Line #: 53

Qty: 3

Mark Unit: S1-3 - 118 CONF (TYPE I)

Product Line: Ultimate

Unit Description: Double Hung G2

Frame Size: 28" X 54"

Exterior Finish: Stone White

Interior Finish: Painted Interior Finish - White

Unit Type: Double Hung G2

Call Number: None

Glass Information: IG, Low E2, Capillary Tube, Black

Divider Type: 5/8" Rectangular SDL W/ Spacer - Black

Hardware Type: Sash Lock, Sash Lift, No Finger Pull, Top Sash Limiter : None, Bottom

Sash Limiter : None

Screen Type: Aluminum Screen

Hardware Color: Oil Rubbed Bronze

Screen Surround Color: Stone White

Jamb Depth: 4 9/16"



PROJ/JOB: True North Builders / 206 McKenzie St - ULTIMATE Prelim v1

DIST/DEALER: REULE SUN CORPORATION

DRAWN: DAVE WHELCHER

QUOTE#: A1G1X1X

PK VER: 0004.14.00


CREATED: 02/25/2025

REVISION:

SHEET

53

OF 67

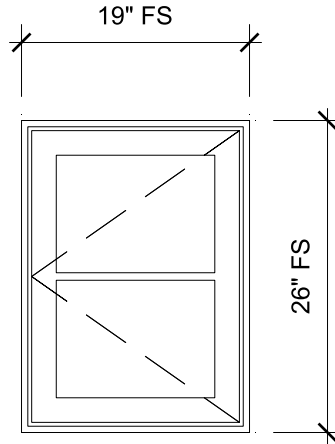

## SS - 212 BREAKROOM (TYPE D)

SCALE: 3/4" = 1'-0"

### SPECIFICATIONS

Line #: 54

Qty: 1

Mark Unit: SS - 212 BREAKROOM (TYPE D)

Product Line: Ultimate

Unit Description: Casement

Frame Size: 19" X 26"

Exterior Finish: Stone White

Interior Finish: Painted Interior Finish - White

Unit Type: Casement, Left Hand

Call Number: None

Glass Information: IG - 3/4", Low E2, Capillary Tube, Black

Divider Type: 5/8" Rectangular SDL W/ Spacer - Black

Hardware Type: Folding Handle, No Sash Travel Limiter

Screen Type: Interior Wood Screen

Hardware Color: Oil Rubbed Bronze

Screen Surround Color: None

Jamb Depth: 4 9/16"



PROJ/JOB: True North Builders / 206 McKenzie St - ULTIMATE Prelim v1

DIST/DEALER: REULE SUN CORPORATION

DRAWN: DAVE WHELCHER

QUOTE#: A1G1X1X

PK VER: 0004.14.00


CREATED: 02/25/2025

REVISION:

SHEET

54

OF 67

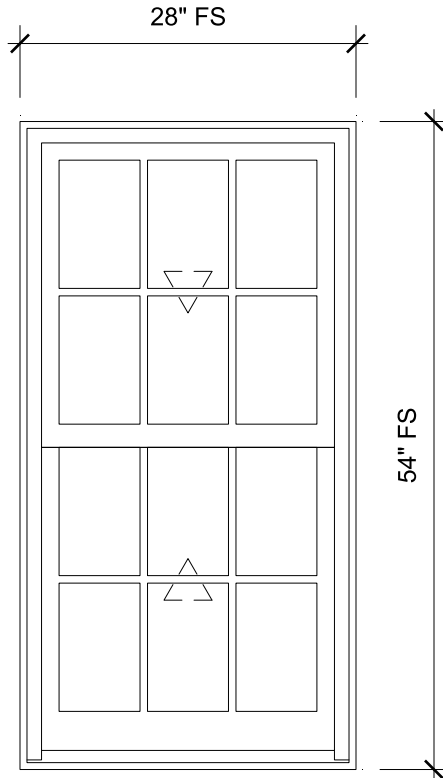

**T1-3 - 118 CONF (TYPE I)**  
 SCALE: 3/4" = 1'-0"

## SPECIFICATIONS

Line #: 55  
 Qty: 3  
 Mark Unit: T1-3 - 118 CONF (TYPE I)  
 Product Line: Ultimate  
 Unit Description: Double Hung G2  
 Frame Size: 28" X 54"  
 Exterior Finish: Stone White  
 Interior Finish: Painted Interior Finish - White  
 Unit Type: Double Hung G2  
 Call Number: None  
 Glass Information: IG, Low E2, Capillary Tube, Black  
 Divider Type: 5/8" Rectangular SDL W/ Spacer - Black  
 Hardware Type: Sash Lock, Sash Lift, No Finger Pull, Top Sash Limiter : None, Bottom Sash Limiter : None  
 Screen Type: Aluminum Screen  
 Hardware Color: Oil Rubbed Bronze  
 Screen Surround Color: Stone White  
 Jamb Depth: 4 9/16"



PROJ/JOB: True North Builders / 206 McKenzie St - ULTIMATE Prelim v1  
 DIST/DEALER: REULE SUN CORPORATION  
 DRAWN: DAVE WHELCHER  
 QUOTE#: A1G1X1X

PK VER: 0004.14.00


CREATED: 02/25/2025

REVISION:

SHEET

55

OF 67

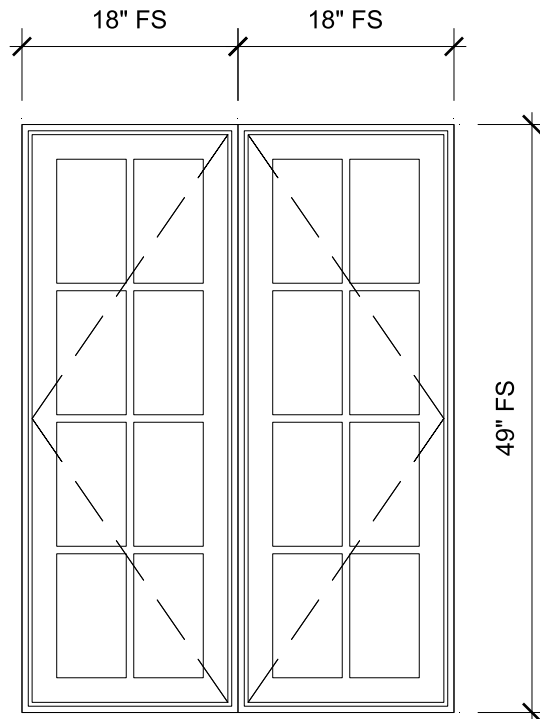

## TT1-11 - 223 HALL (TYPE M)

SCALE: 3/4" = 1'-0"

### **SPECIFICATIONS**

Line #: 56

Qty: 11

Mark Unit: TT1-11 - 223 HALL (TYPE M)

Product Line: Ultimate

Unit Description: Marvin Assembly

Frame Size: 36" X 49"

Exterior Finish: Stone White

Interior Finish: Painted Interior Finish - White

Unit Type: [A1] Casement, Left Hand,  
[A2] Casement, Right Hand

Call Number: None

Glass Information: IG - 3/4", Low E2, Capillary Tube, Black

Divider Type: 5/8" Rectangular SDL W/ Spacer - Black

Hardware Type: Folding Handle, No Sash Travel Limiter

Screen Type: Interior Wood Screen

Hardware Color: Oil Rubbed Bronze

Screen Surround Color: None

Jamb Depth: 4 9/16"



PROJ/JOB: True North Builders / 206 McKenzie St - ULTIMATE Prelim v1

DIST/DEALER: REULE SUN CORPORATION

DRAWN: DAVE WHELCHER

QUOTE#: A1G1X1X

PK VER: 0004.14.00


CREATED: 02/25/2025

REVISION:

SHEET

56

OF 67

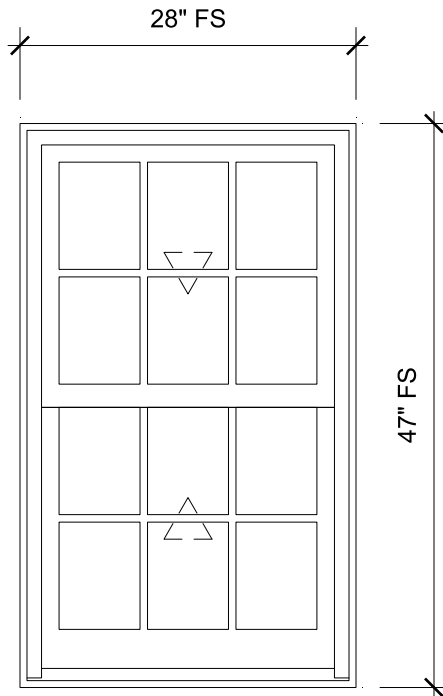

## U - 116 RESTROOM (TYPE I)

SCALE: 3/4" = 1'-0"

### SPECIFICATIONS

Line #: 57

Qty: 1

Mark Unit: U - 116 RESTROOM (TYPE I)

Product Line: Ultimate

Unit Description: Double Hung G2

Frame Size: 28" X 47"

Exterior Finish: Stone White

Interior Finish: Painted Interior Finish - White

Unit Type: Double Hung G2

Call Number: None

Glass Information: IG, Low E2, Capillary Tube, Black

Divider Type: 5/8" Rectangular SDL W/ Spacer - Black

Hardware Type: Sash Lock, Sash Lift, No Finger Pull, Top Sash Limiter : None, Bottom

Sash Limiter : None

Screen Type: Aluminum Screen

Hardware Color: Oil Rubbed Bronze

Screen Surround Color: Stone White

Jamb Depth: 4 9/16"



PROJ/JOB: True North Builders / 206 McKenzie St - ULTIMATE Prelim v1

DIST/DEALER: REULE SUN CORPORATION

DRAWN: DAVE WHELCHER

QUOTE#: A1G1X1X

PK VER: 0004.14.00


CREATED: 02/25/2025

REVISION:

SHEET

57

OF 67

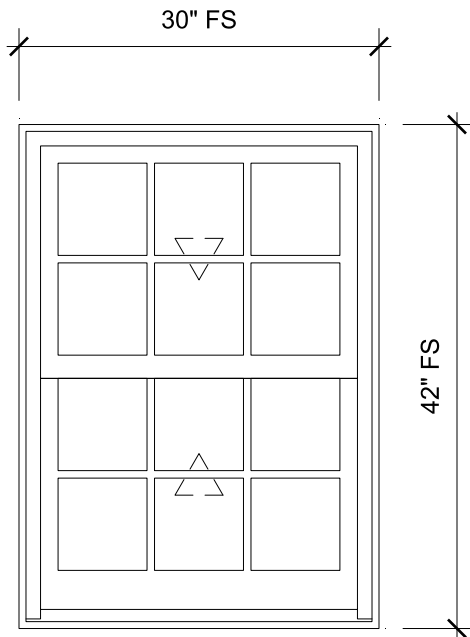

## UU - 138 OFFICE (TYPE I)

SCALE: 3/4" = 1'-0"

### SPECIFICATIONS

Line #: 58

Qty: 2

Mark Unit: UU - 138 OFFICE (TYPE I)

Product Line: Ultimate

Unit Description: Double Hung G2

Frame Size: 30" X 42"

Exterior Finish: Stone White

Interior Finish: Painted Interior Finish - White

Unit Type: Double Hung G2

Call Number: None

Glass Information: IG, Low E2, Capillary Tube, Black

Divider Type: 5/8" Rectangular SDL W/ Spacer - Black

Hardware Type: Sash Lock, Sash Lift, No Finger Pull, Top Sash Limiter : None, Bottom

Sash Limiter : None

Screen Type: Aluminum Screen

Hardware Color: Oil Rubbed Bronze

Screen Surround Color: Stone White

Jamb Depth: 4 9/16"



PROJ/JOB: True North Builders / 206 McKenzie St - ULTIMATE Prelim v1

DIST/DEALER: REULE SUN CORPORATION

DRAWN: DAVE WHELCHER

QUOTE#: A1G1X1X

PK VER: 0004.14.00


CREATED: 02/25/2025

REVISION:

SHEET

58

OF 67

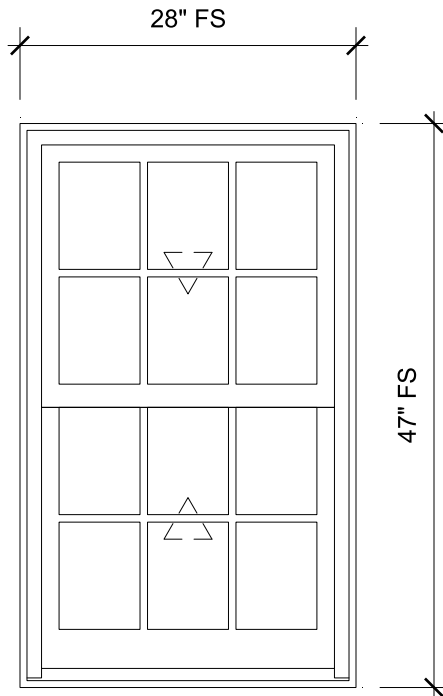

## V1-2 - 115 OFFICE (TYPE I)

SCALE: 3/4" = 1'-0"

### SPECIFICATIONS

Line #: 59

Qty: 2

Mark Unit: V1-2 - 115 OFFICE (TYPE I)

Product Line: Ultimate

Unit Description: Double Hung G2

Frame Size: 28" X 47"

Exterior Finish: Stone White

Interior Finish: Painted Interior Finish - White

Unit Type: Double Hung G2

Call Number: None

Glass Information: IG, Low E2, Capillary Tube, Black

Divider Type: 5/8" Rectangular SDL W/ Spacer - Black

Hardware Type: Sash Lock, Sash Lift, No Finger Pull, Top Sash Limiter : None, Bottom

Sash Limiter : None

Screen Type: Aluminum Screen

Hardware Color: Oil Rubbed Bronze

Screen Surround Color: Stone White

Jamb Depth: 4 9/16"



PROJ/JOB: True North Builders / 206 McKenzie St - ULTIMATE Prelim v1

DIST/DEALER: REULE SUN CORPORATION

DRAWN: DAVE WHELCHER

QUOTE#: A1G1X1X

PK VER: 0004.14.00


CREATED: 02/25/2025

REVISION:

SHEET

59

OF 67

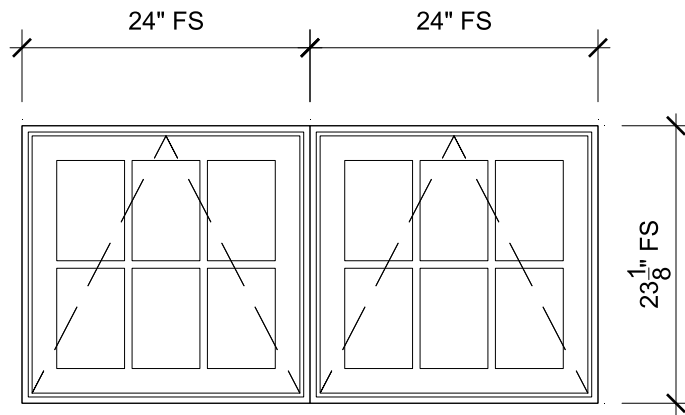

## VV - 138 OFFICE (TYPE O)

SCALE: 3/4" = 1'-0"

### **SPECIFICATIONS**

Line #: 60

Qty: 1

Mark Unit: VV - 138 OFFICE (TYPE O)

Product Line: Ultimate

Unit Description: Marvin Assembly

Frame Size: 48" X 23 1/8"

Exterior Finish: Stone White

Interior Finish: Painted Interior Finish - White

Unit Type: Awning, Roto Operating

Call Number: CN2424

Glass Information: IG - 3/4", Low E2, Capillary Tube, Black

Divider Type: 5/8" Rectangular SDL W/ Spacer - Black

Hardware Type: Folding Handle, No Sash Travel Limiter

Screen Type: Interior Wood Screen

Hardware Color: Oil Rubbed Bronze

Screen Surround Color: None

Jamb Depth: 4 9/16"



PROJ/JOB: True North Builders / 206 McKenzie St - ULTIMATE Prelim v1

DIST/DEALER: REULE SUN CORPORATION

DRAWN: DAVE WHELCHER

QUOTE#: A1G1X1X

PK VER: 0004.14.00


CREATED: 02/25/2025

REVISION:

SHEET

60

OF 67

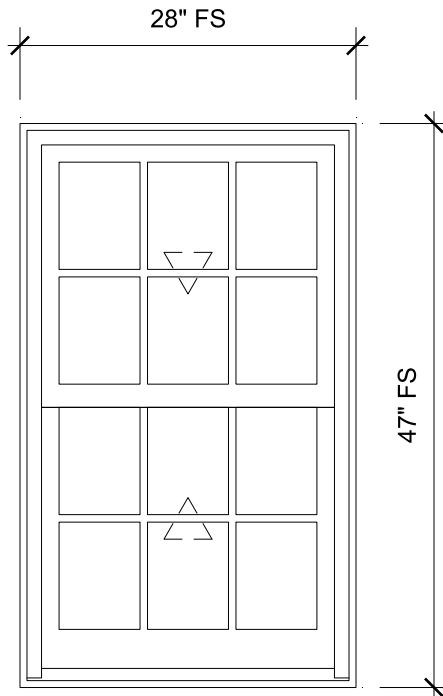

## W1-2 - 115 OFFICE (TYPE I)

SCALE: 3/4" = 1'-0"

### SPECIFICATIONS

Line #: 61

Qty: 1

Mark Unit: W1-2 - 115 OFFICE (TYPE I)

Product Line: Ultimate

Unit Description: Double Hung G2

Frame Size: 28" X 47"

Exterior Finish: Stone White

Interior Finish: Painted Interior Finish - White

Unit Type: Double Hung G2

Call Number: None

Glass Information: IG, Low E2, Capillary Tube, Black

Divider Type: 5/8" Rectangular SDL W/ Spacer - Black

Hardware Type: Sash Lock, Sash Lift, No Finger Pull, Top Sash Limiter : None, Bottom

Sash Limiter : None

Screen Type: Aluminum Screen

Hardware Color: Oil Rubbed Bronze

Screen Surround Color: Stone White

Jamb Depth: 4 9/16"



PROJ/JOB: True North Builders / 206 McKenzie St - ULTIMATE Prelim v1

DIST/DEALER: REULE SUN CORPORATION

DRAWN: DAVE WHELCHER

QUOTE#: A1G1X1X

PK VER: 0004.14.00


CREATED: 02/25/2025

REVISION:

SHEET

61


OF 67

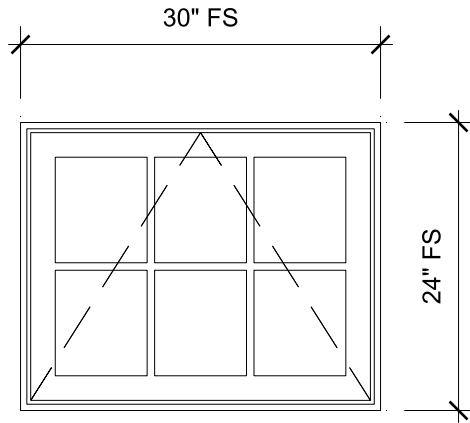

**WW - 138 OFFICE (TYPE G)**  
SCALE: 3/4" = 1'-0"

## SPECIFICATIONS

Line #: 62  
 Qty: 1  
 Mark Unit: WW - 138 OFFICE (TYPE G)  
 Product Line: Ultimate  
 Unit Description: Awning  
 Frame Size: 30" X 24"  
 Exterior Finish: Stone White  
 Interior Finish: Painted Interior Finish - White  
 Unit Type: Awning, Roto Operating  
 Call Number: None  
 Glass Information: IG - 3/4", Low E2, Capillary Tube, Black  
 Divider Type: 5/8" Rectangular SDL W/ Spacer - Black  
 Hardware Type: Folding Handle, No Sash Travel Limiter  
 Screen Type: Interior Wood Screen  
 Hardware Color: Oil Rubbed Bronze  
 Screen Surround Color: None  
 Jamb Depth: 4 9/16"

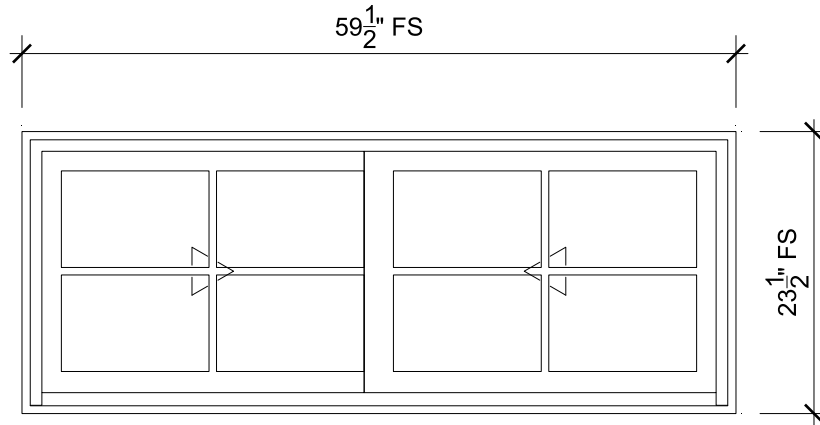

## X1-2 - 109-GARAGE (TYPE A)

SCALE: 3/4" = 1'-0"

### SPECIFICATIONS

Line #: 63

Qty: 2

Mark Unit: X1-2 - 109-GARAGE (TYPE A)

Product Line: Ultimate

Unit Description: Glider

Frame Size: 59 1/2" X 23 1/2"

Exterior Finish: Stone White

Interior Finish: Painted Interior Finish - White

Unit Type: Glider, Left Hand

Call Number: CN5020

Glass Information: IG, IG - 3/4", Low E2, Capillary Tube, Stainless

Divider Type: 5/8" Rectangular SDL W/ Spacer - Stainless

Hardware Type: Folding Handle, No Sash Travel Limiter

Screen Type: Aluminum Dual Full Screen

Hardware Color: White

Screen Surround Color: Stone White

Jamb Depth: 4 9/16"



PROJ/JOB: True North Builders / 206 McKenzie St - ULTIMATE Prelim v1

DIST/DEALER: REULE SUN CORPORATION

DRAWN: DAVE WHELCHER

QUOTE#: A1G1X1X

PK VER: 0004.14.00


CREATED: 02/25/2025

REVISION:

SHEET

63

OF 67

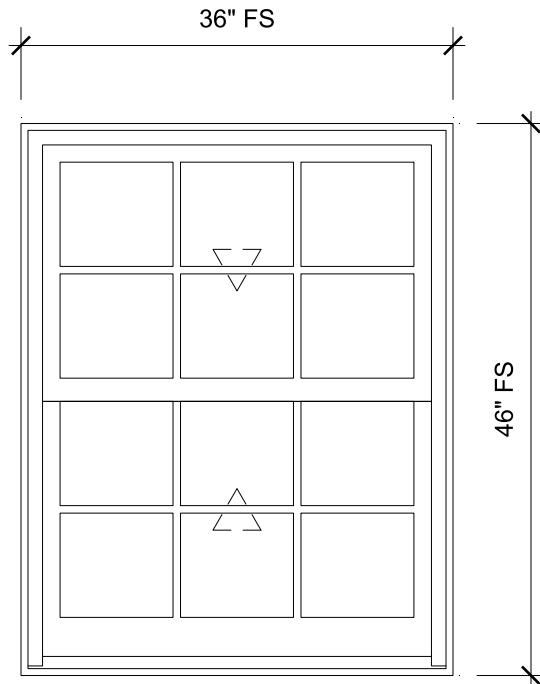

## Y - 124 OFFICE (TYPE I)

SCALE: 3/4" = 1'-0"

### SPECIFICATIONS

Line #: 80

Qty: 1

Mark Unit: Y - 124 OFFICE (TYPE I)

Product Line: Ultimate

Unit Description: Double Hung G2

Frame Size: 36" X 46"

Exterior Finish: Stone White

Interior Finish: Painted Interior Finish - White

Unit Type: Double Hung G2

Call Number: None

Glass Information: IG, Low E2, Capillary Tube, Black

Divider Type: 5/8" Rectangular SDL W/ Spacer - Black

Hardware Type: Sash Lock, Sash Lift, No Finger Pull, Top Sash Limiter : None, Bottom

Sash Limiter : None

Screen Type: Aluminum Screen

Hardware Color: Oil Rubbed Bronze

Screen Surround Color: Stone White

Jamb Depth: 4 9/16"



PROJ/JOB: True North Builders / 206 McKenzie St - ULTIMATE Prelim v1

DIST/DEALER: REULE SUN CORPORATION

DRAWN: DAVE WHELCHER

QUOTE#: A1G1X1X

PK VER: 0004.14.00


CREATED: 02/25/2025

REVISION:

SHEET

64


OF 67

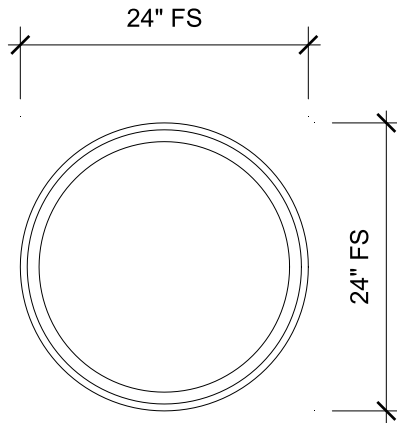

**YY - 138 OFFICE(TYPE Q)**  
SCALE: 3/4" = 1'-0"

## **SPECIFICATIONS**

Line #: 81  
Qty: 1  
Mark Unit: YY - 138 OFFICE(TYPE Q)  
Product Line: Ultimate  
Unit Description: Direct Glaze Round Top  
Frame Size: 24" X 24"  
Exterior Finish: Stone White  
Interior Finish: Painted Interior Finish - White  
Unit Type: Direct Glaze Round Top  
Call Number: None  
Glass Information: Low E2, Capillary Tube, Black  
Divider Type: None  
Hardware Type: None  
Screen Type: None  
Hardware Color: None  
Screen Surround Color: None  
Jamb Depth: 4 9/16"

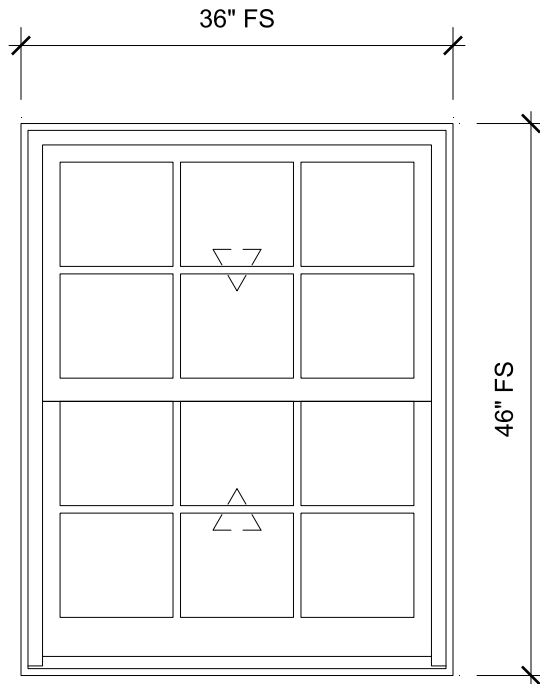

## Z - 119 OFFICE (TYPE I)

SCALE: 3/4" = 1'-0"

### SPECIFICATIONS

Line #: 82

Qty: 1

Mark Unit: Z - 119 OFFICE (TYPE I)

Product Line: Ultimate

Unit Description: Double Hung G2

Frame Size: 36" X 46"

Exterior Finish: Stone White

Interior Finish: Painted Interior Finish - White

Unit Type: Double Hung G2

Call Number: None

Glass Information: IG, Low E2, Capillary Tube, Black

Divider Type: 5/8" Rectangular SDL W/ Spacer - Black

Hardware Type: Sash Lock, Sash Lift, No Finger Pull, Top Sash Limiter : None, Bottom

Sash Limiter : None

Screen Type: Aluminum Screen

Hardware Color: Oil Rubbed Bronze

Screen Surround Color: Stone White

Jamb Depth: 4 9/16"



PROJ/JOB: True North Builders / 206 McKenzie St - ULTIMATE Prelim v1

DIST/DEALER: REULE SUN CORPORATION

DRAWN: DAVE WHELCHER

QUOTE#: A1G1X1X

PK VER: 0004.14.00


CREATED: 02/25/2025

REVISION:

SHEET

66

OF 67

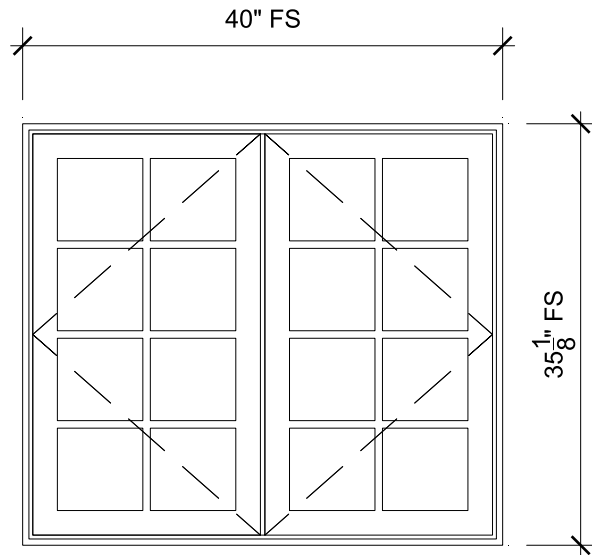

## ZZ1-4 - 104 GRNHSE (TYPE B)

SCALE: 3/4" = 1'-0"

### SPECIFICATIONS

Line #: 83

Qty: 4

Mark Unit: ZZ1-4 - 104 GRNHSE (TYPE B)

Product Line: Ultimate

Unit Description: French Casement

Frame Size: 40" X 35 1/8"

Exterior Finish: Stone White

Interior Finish: Painted Interior Finish - White

Unit Type: French Casement, Left Hand/Right Hand

Call Number: CN4036

Glass Information: IG - 3/4", Low E2, Capillary Tube, Black

Divider Type: 5/8" Rectangular SDL W/ Spacer - Black

Hardware Type: Folding Handle, No Sash Travel Limiter

Screen Type: Interior Wood Screen

Hardware Color: Oil Rubbed Bronze

Screen Surround Color: None

Jamb Depth: 4 9/16"



PROJ/JOB: True North Builders / 206 McKenzie St - ULTIMATE Prelim v1

DIST/DEALER: REULE SUN CORPORATION

DRAWN: DAVE WHELCHER

QUOTE#: A1G1X1X

PK VER: 0004.14.00

CREATED: 02/25/2025

REVISION:

SHEET

67

OF 67