

RZX PROPERTY, LLC
MINI-STORAGE UNIT FACILITY
SANTA FE, NM


SITE PLAN, PARKING &
FIRE EQUIP ACCESS

CONDITIONAL USE PERMIT ADMIN. REV.

A 101

STRUCTURAL FOOT CALCULATION - SEE PLAN
 1. ALL FOOTINGS TO BE CONCRETE ON GRADE
 2. ALL FOOTINGS TO BE MINIMUM 12" WIDE
 3. ALL FOOTINGS TO BE MINIMUM 12" DEEP
 4. ALL FOOTINGS TO BE MINIMUM 12" ON CENTER
 5. ALL FOOTINGS TO BE MINIMUM 12" FROM PROPERTY LINE
 6. ALL FOOTINGS TO BE MINIMUM 12" FROM ADJACENT FOOTING
 7. ALL FOOTINGS TO BE MINIMUM 12" FROM CURB
 8. ALL FOOTINGS TO BE MINIMUM 12" FROM DRIVEWAY
 9. ALL FOOTINGS TO BE MINIMUM 12" FROM SIDEWALK
 10. ALL FOOTINGS TO BE MINIMUM 12" FROM OTHER STRUCTURE

IN NW FRONTAGE ROAD

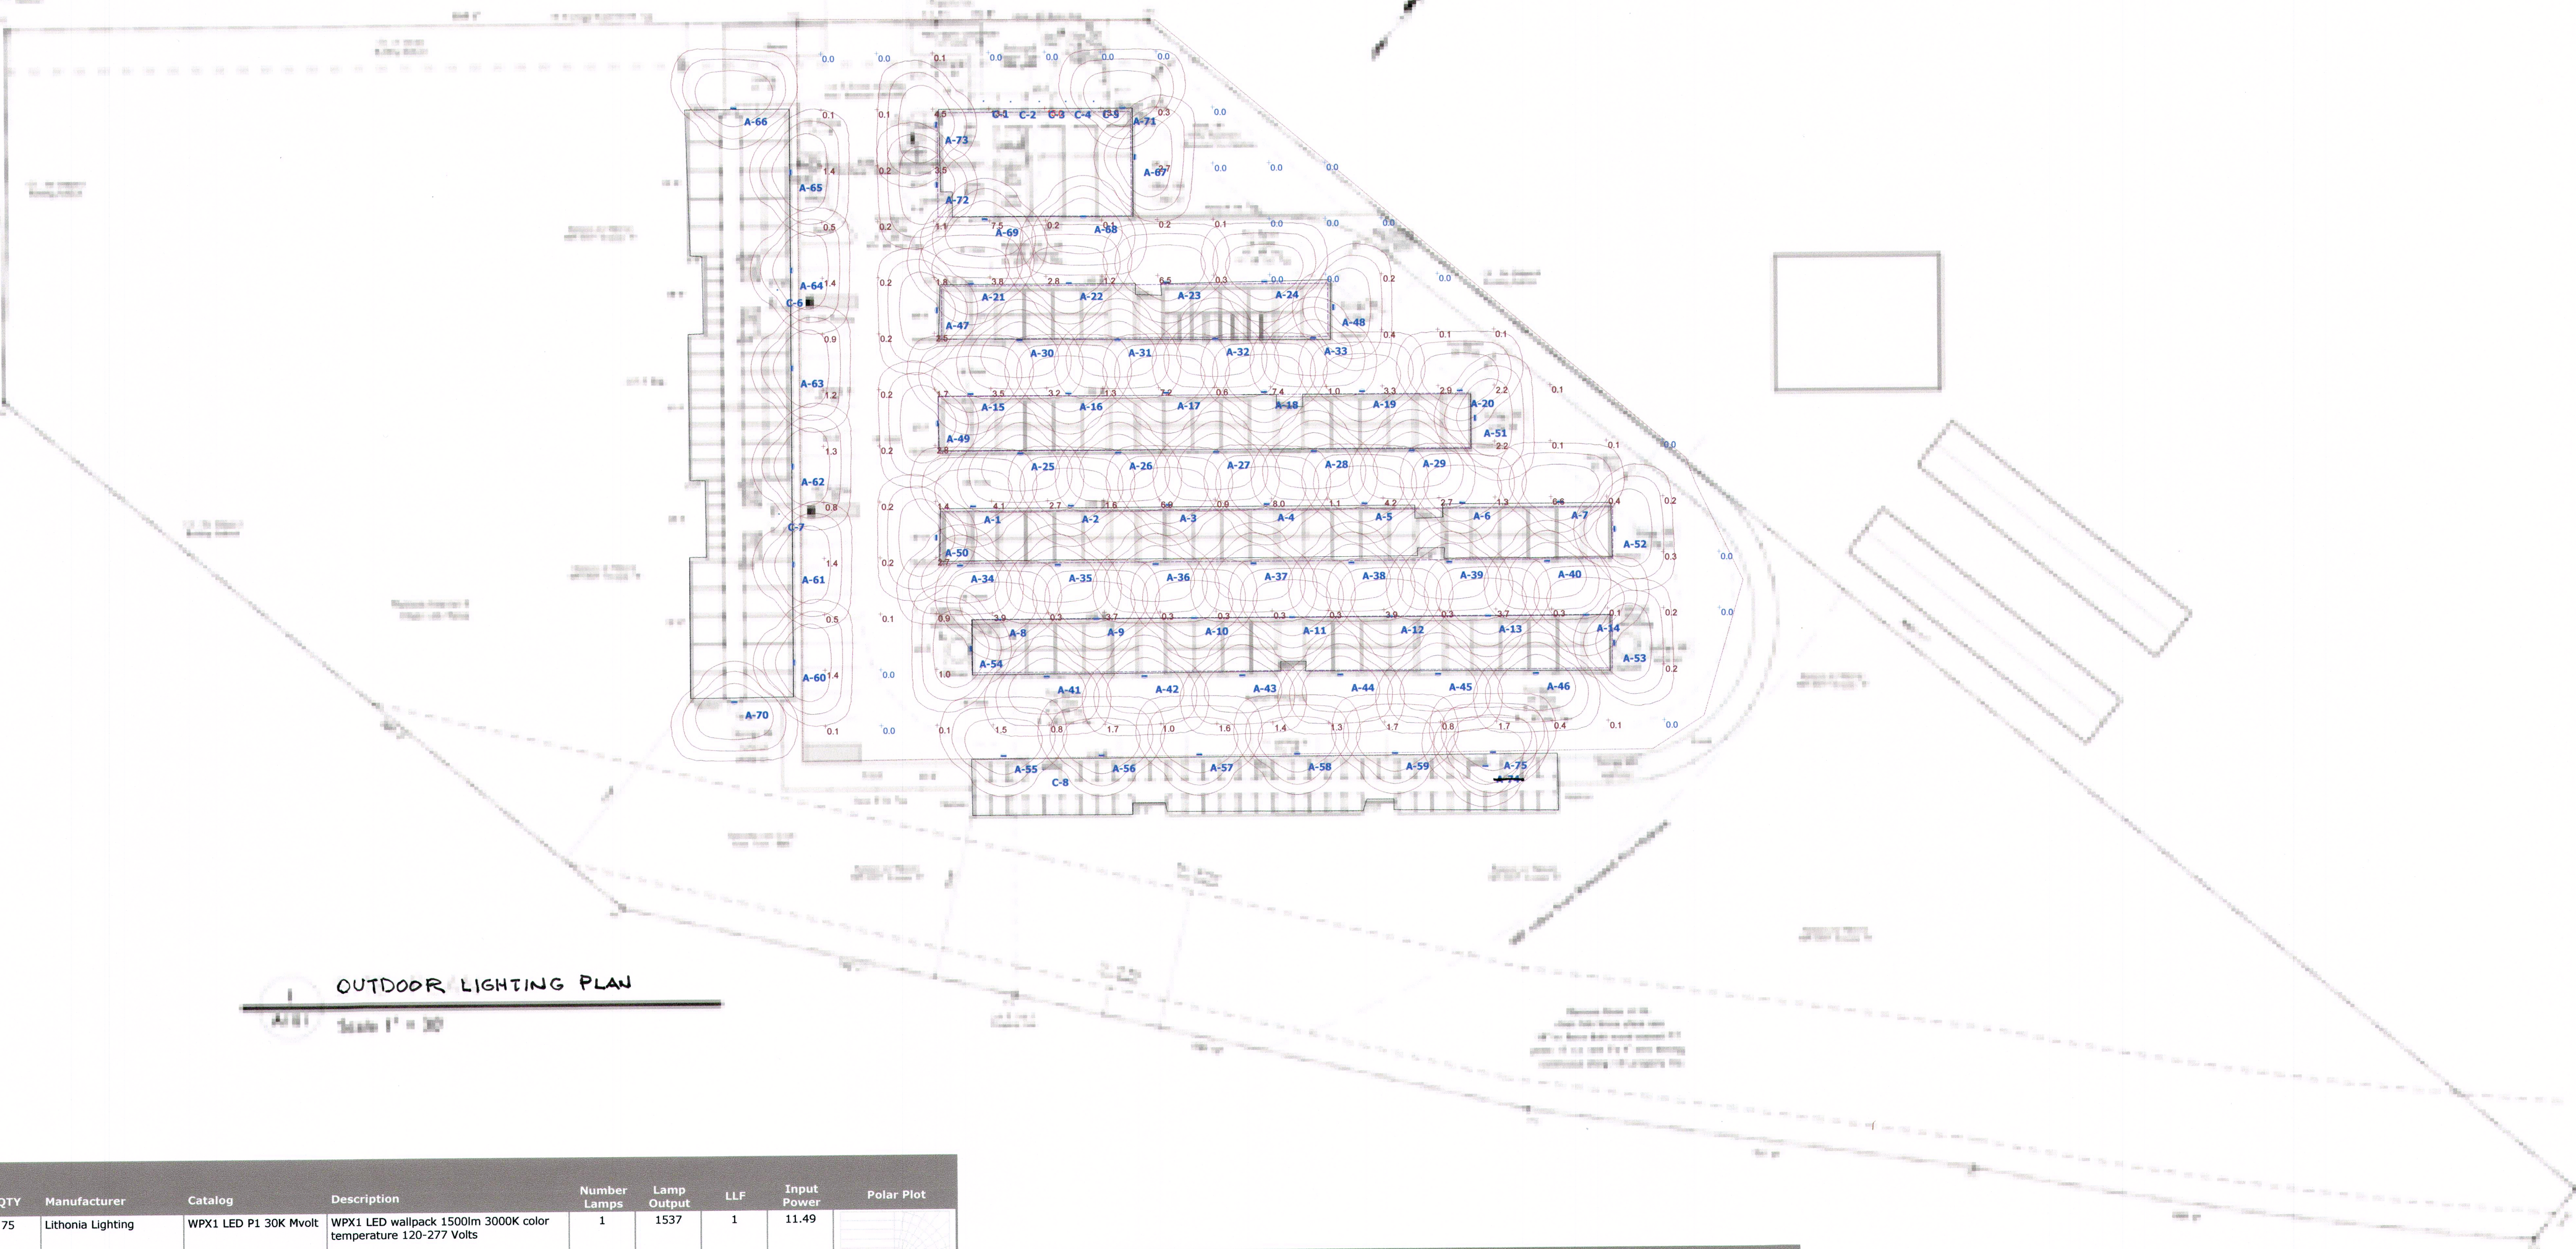

OUTDOOR LIGHTING PLAN
 A 101 Scale 1" = 30'

Symbol	Label	Image	QTY	Manufacturer	Catalog	Description	Number Lamps	Lamp Output	LLF	Input Power	Polar Plot
	A		75	Lithonia Lighting	WPX1 LED P1 30K Mvolt	WPX1 LED wallpack 1500lm 3000K color temperature 120-277 Volts	1	1537	1	11.49	
	C		8	Lithonia Lighting	LBR6 ALO1 (1000LM) SWW1 (3000K) AR LSS WWD 80CRI	6IN LBR Retrofit 1000LM 3000K Clear Semi-Specular Medium Wide 80CRI	1	1244	1	12.9	

Statistics						
Description	Symbol	Avg	Max	Min	Max/Min	Avg/Min
3' Above Grade	+	1.6 fc	15.0 fc	0.0 fc	N/A	N/A

Plan View
 Scale - 1" = 35ft