

City of Santa Fe, New Mexico

2025-10037

1111 Ocate Road

Attachment D

Maps and Photos

- Figure 1: Property Location/ Vicinity Map
- Figure 2: Site Plan
- Figure 3: Adjacent Zoning
- Figure 4: Vehicular Parking
- Figure 5: Bicycle Parking
- Figure 6: Driveway Dimensions
- Figure 7: Offsite Improvements Plan
- Figure 8: Ocate Road Photo
- Figure 9: Access and Off-Site Sidewalk – Preferred Option
- Figure 10: Access and Off-Site Sidewalk – Option 2
- Figure 11: Utilities Plan
- Figure 12: Architecture Elevations – Building A
- Figure 13: Architecture Elevations – Building B
- Figure 14: Architecture Elevations – Community Building

Figure 1 Aerial – Property Location / Vicinity Map

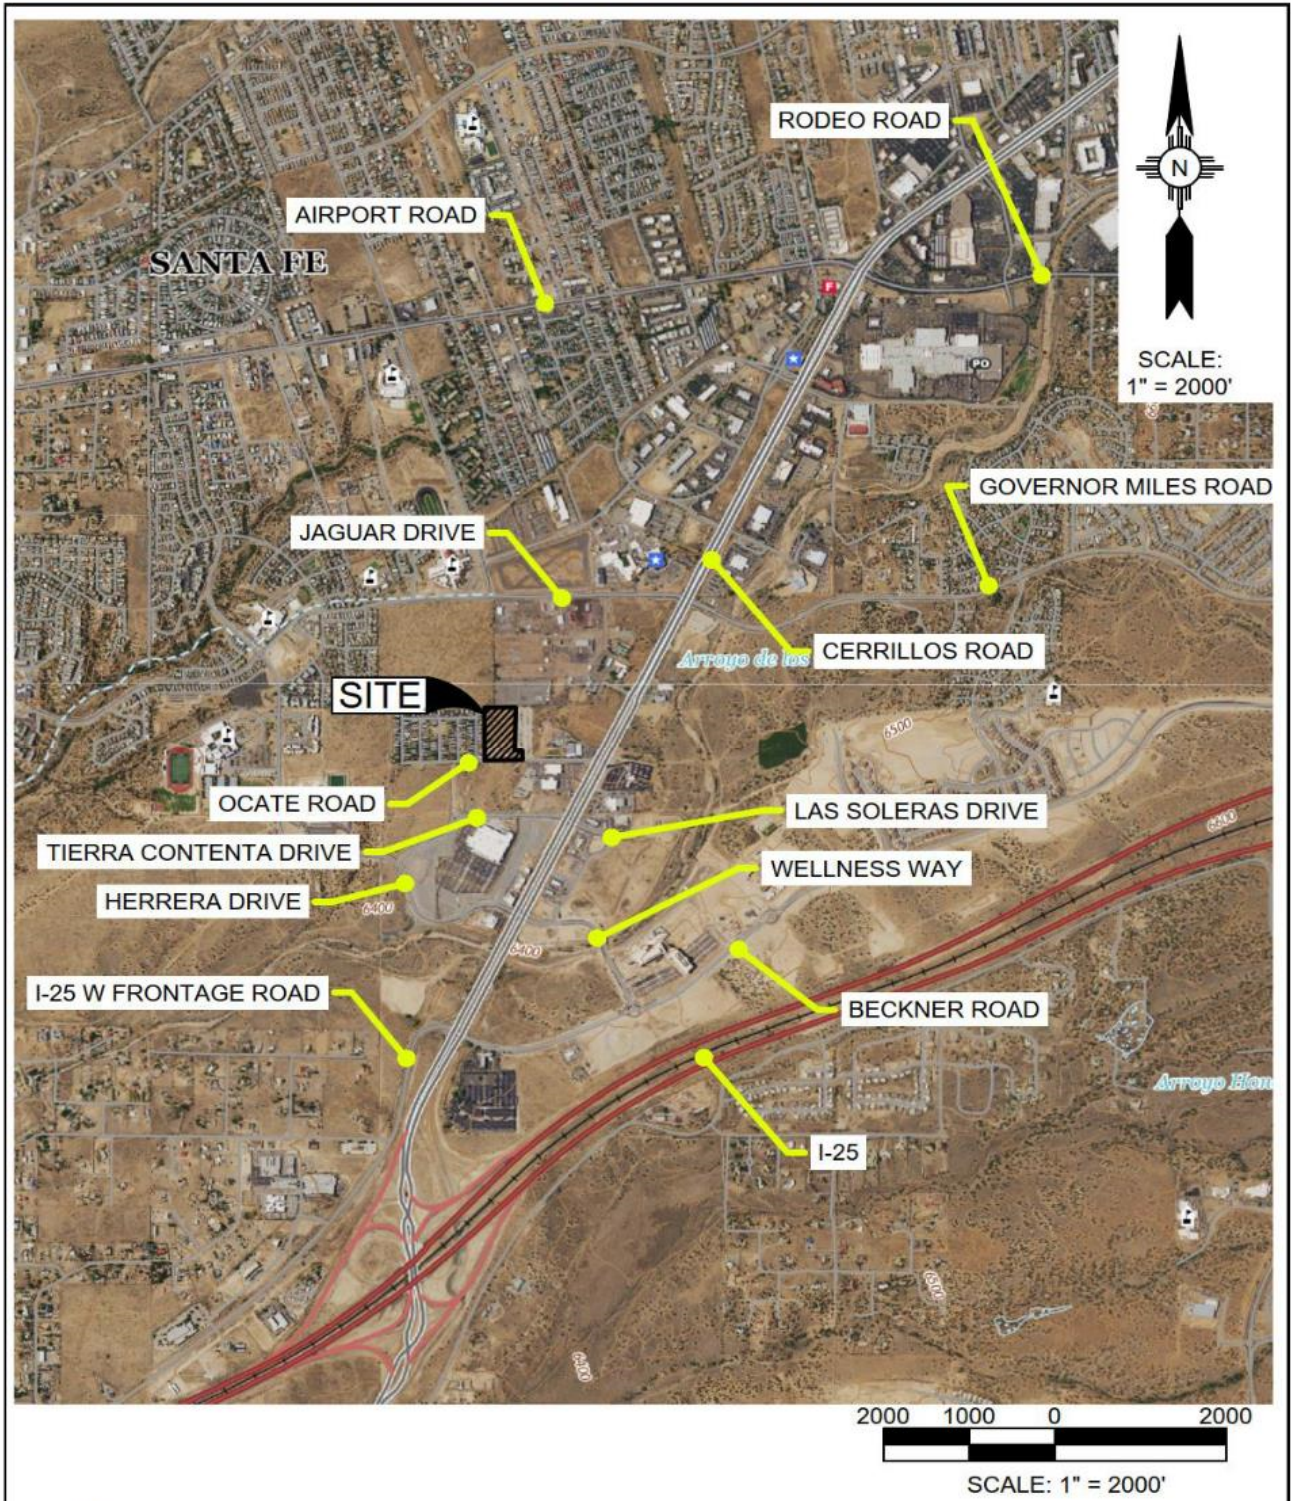


Figure2 Site Plan

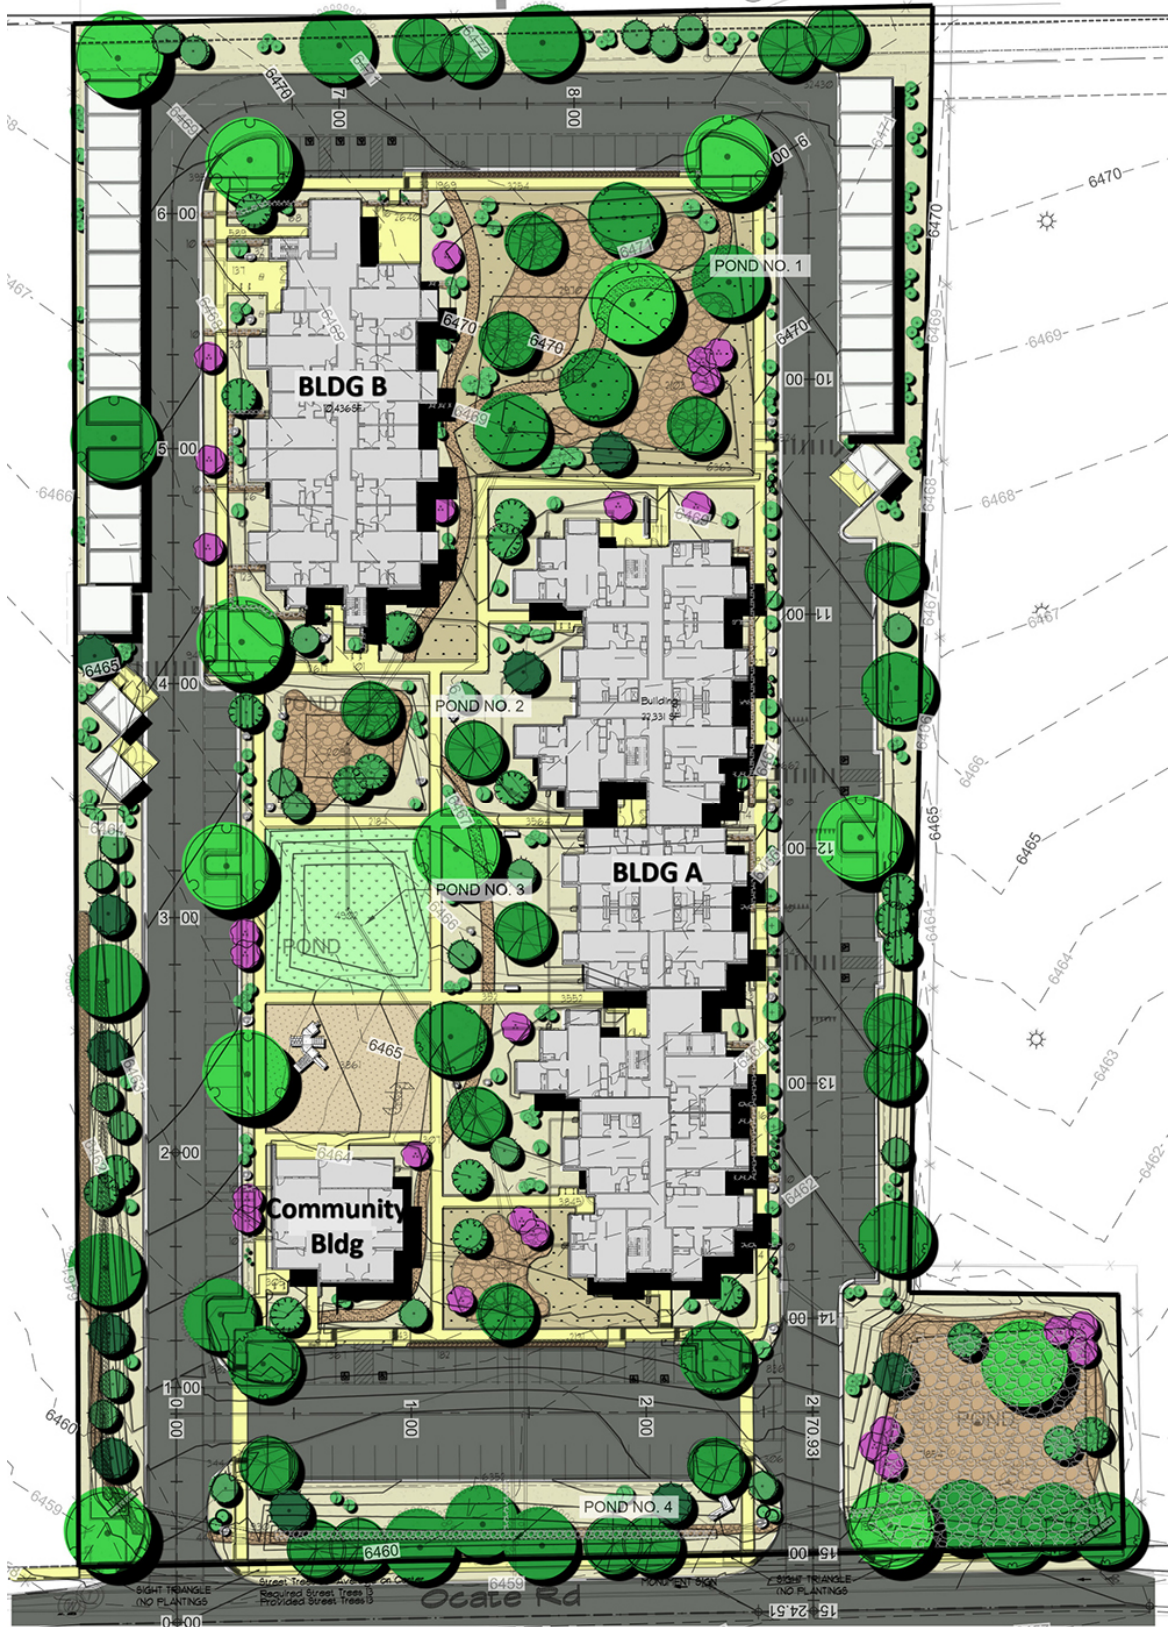


Figure 3 Adjacent Zoning

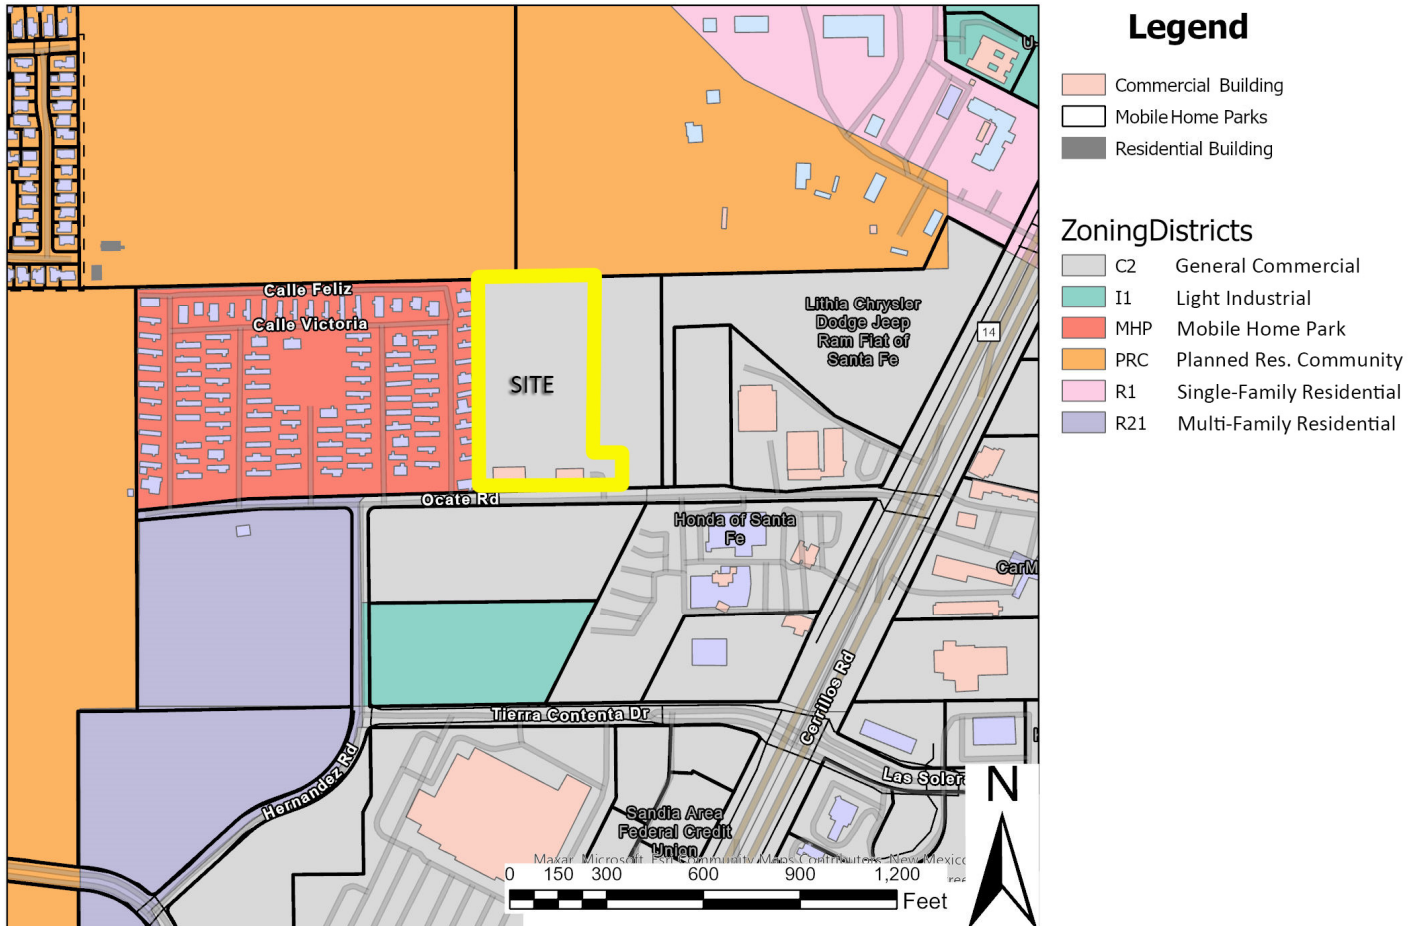


Figure 4 Vehicular Parking

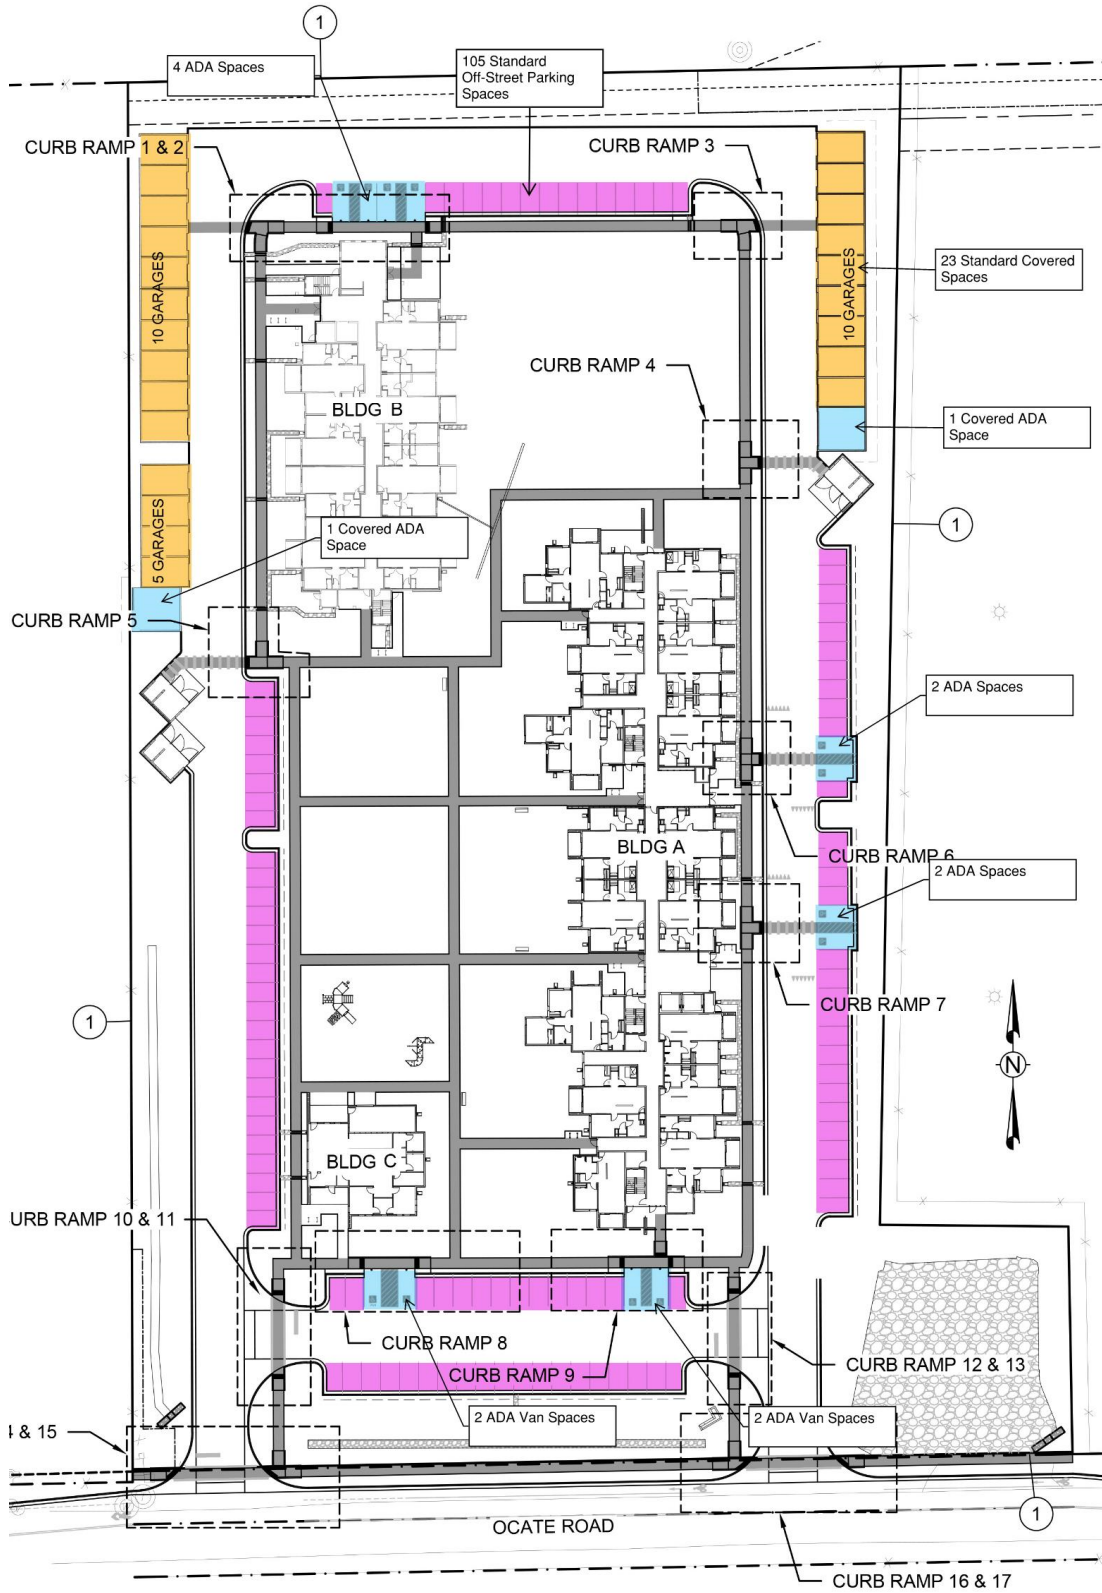


Figure 5 Bicycle Parking

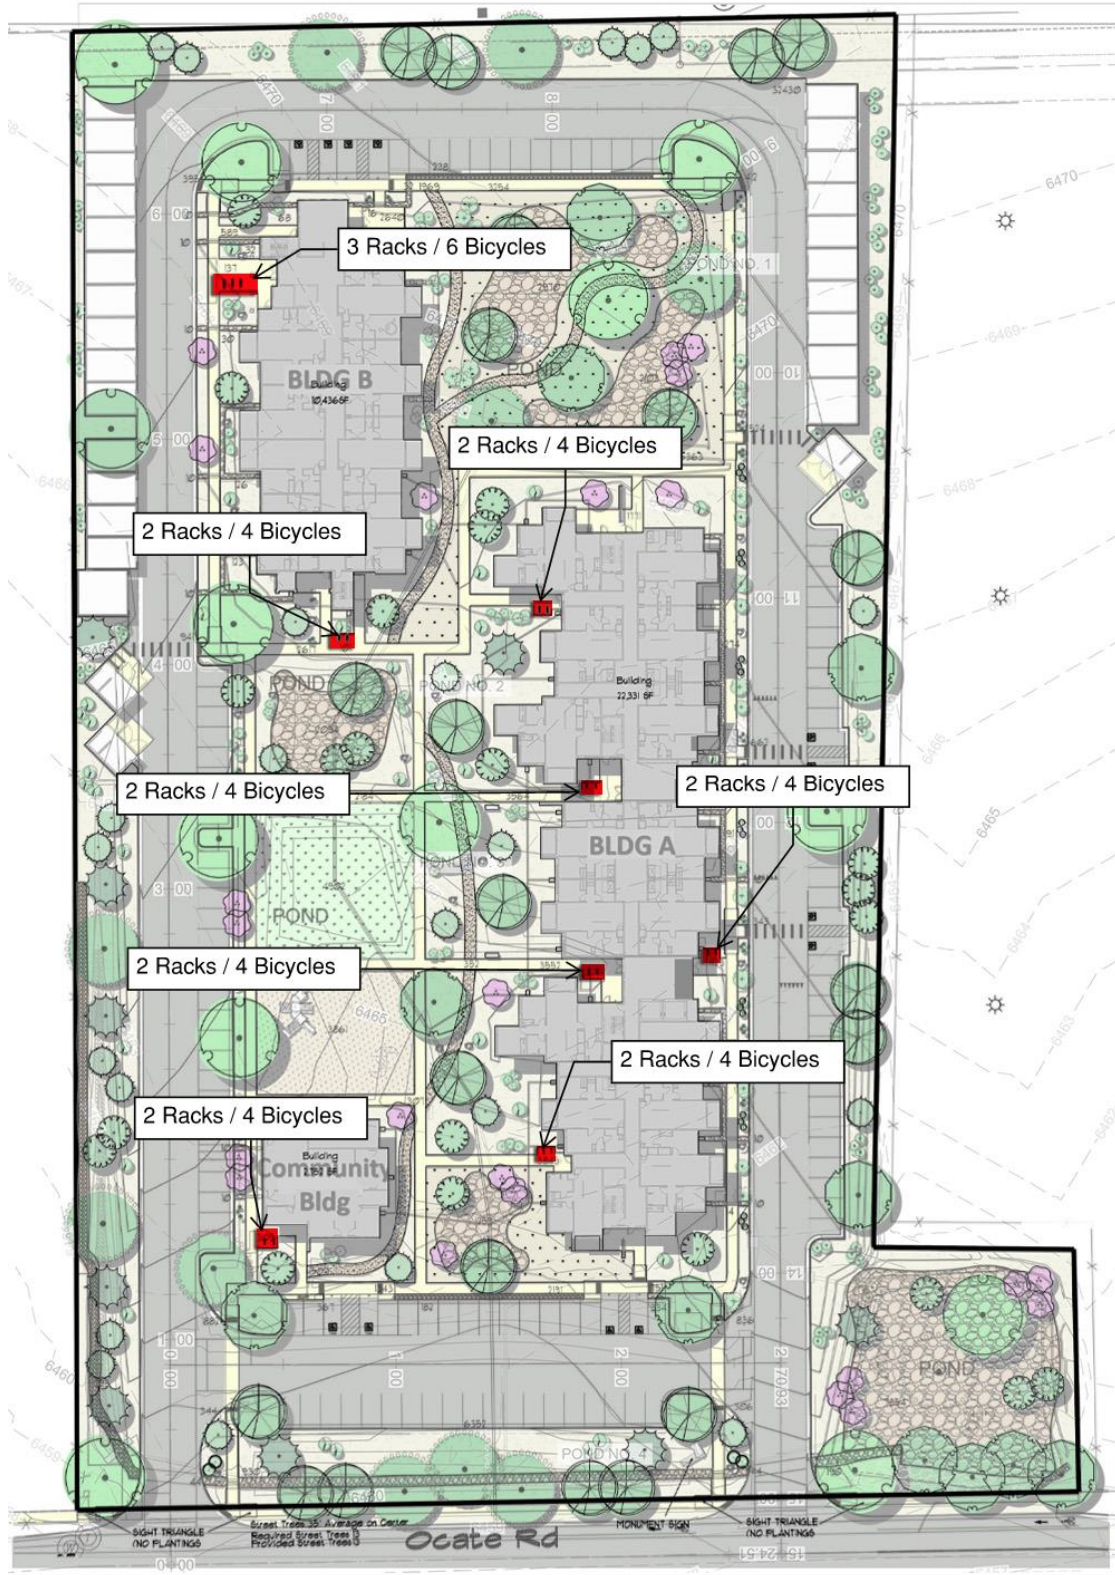


Figure 6 Site Driveway Dimensions

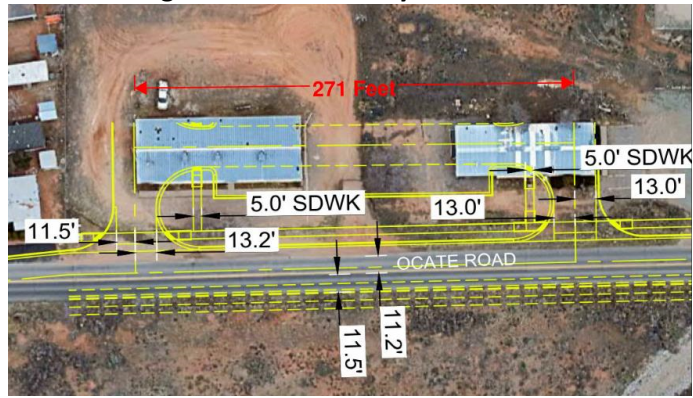


Figure 7 Offsite Improvements Plan

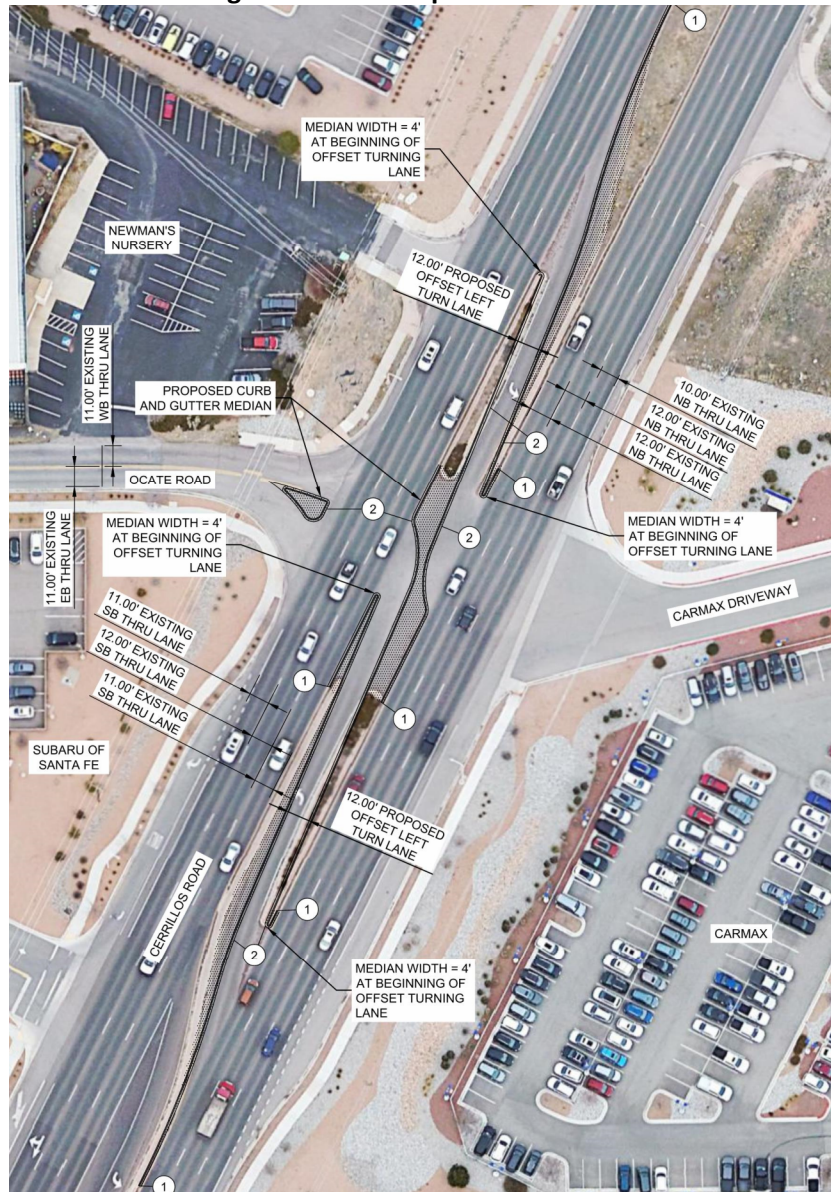


Figure 6 Ocate Road Photo



Figure 7 Access and Off-Site Sidewalk – Preferred Option

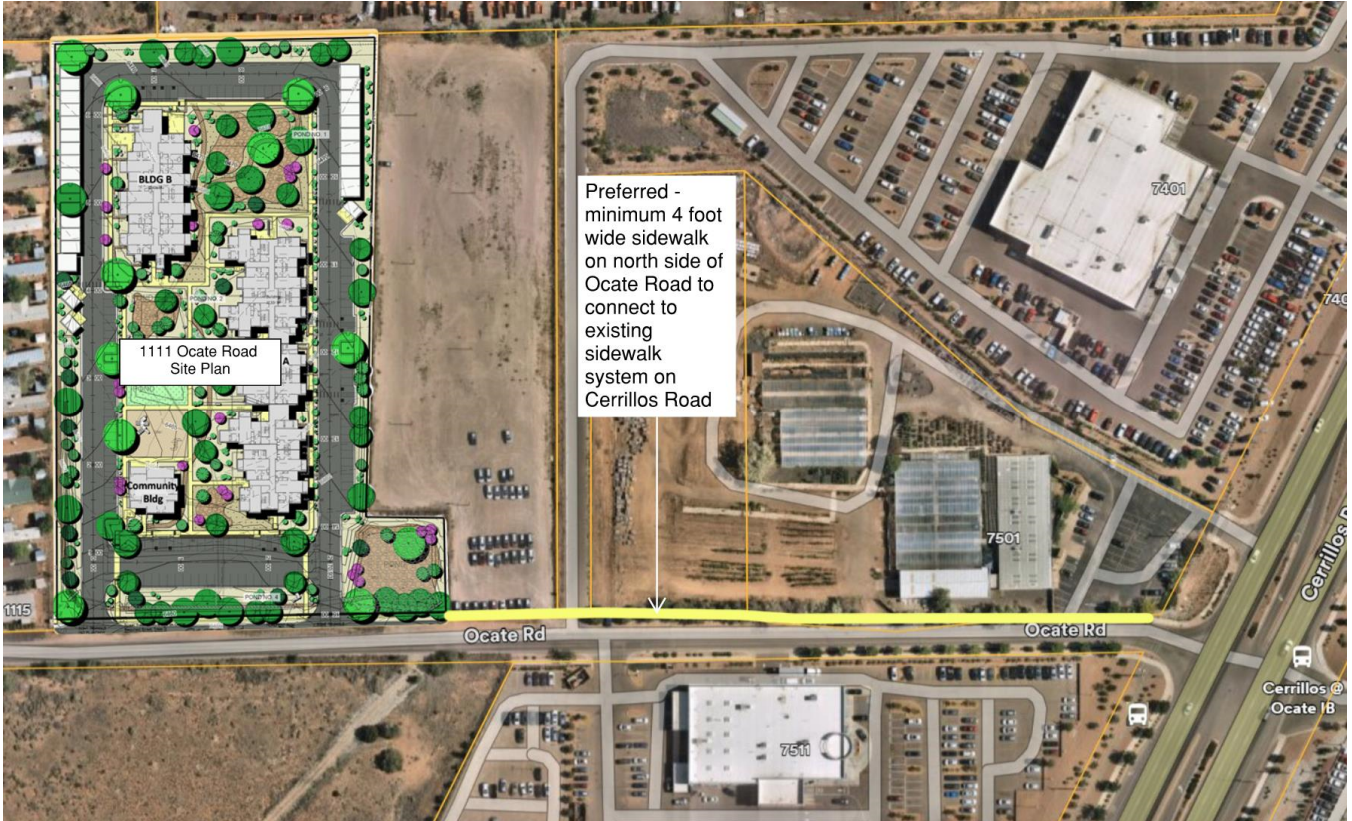


Figure 8 Access and Off-Site Sidewalk – Option 2

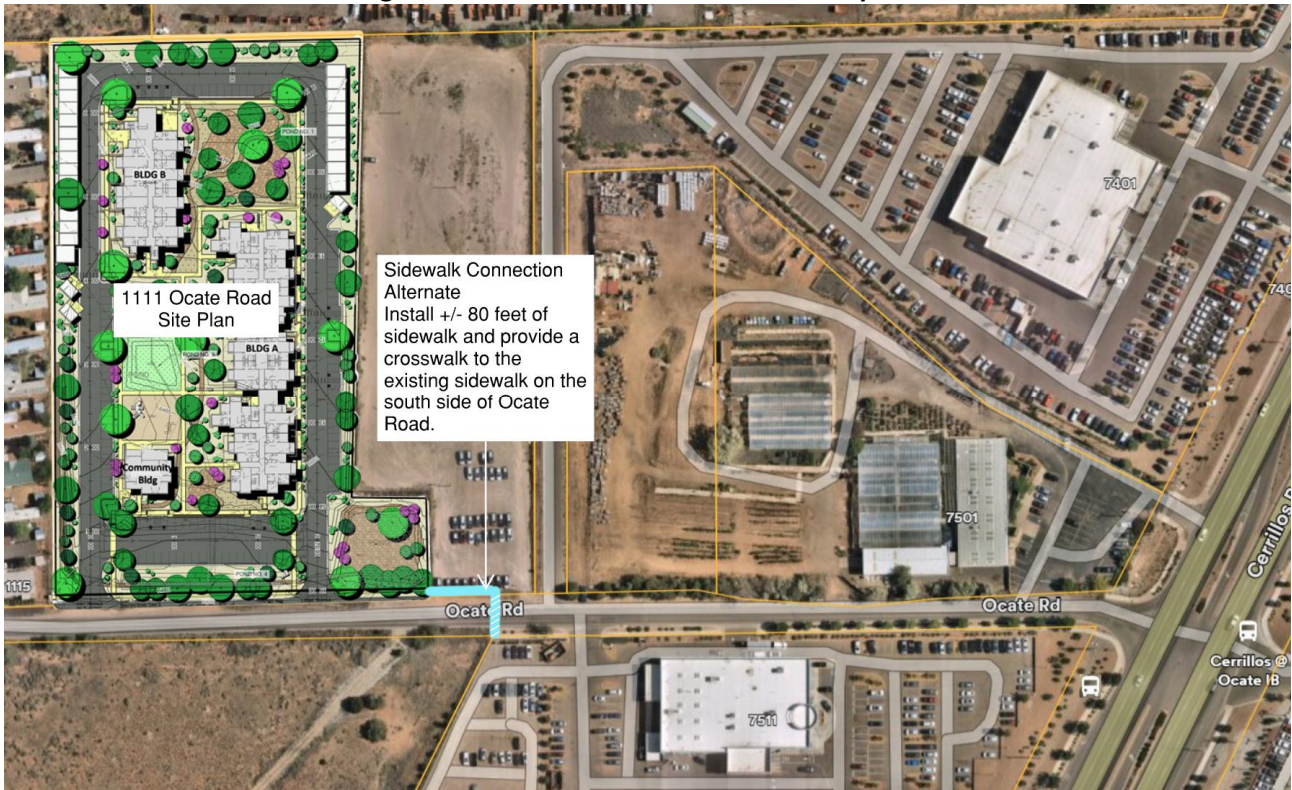


Figure 9 Utilities Plan

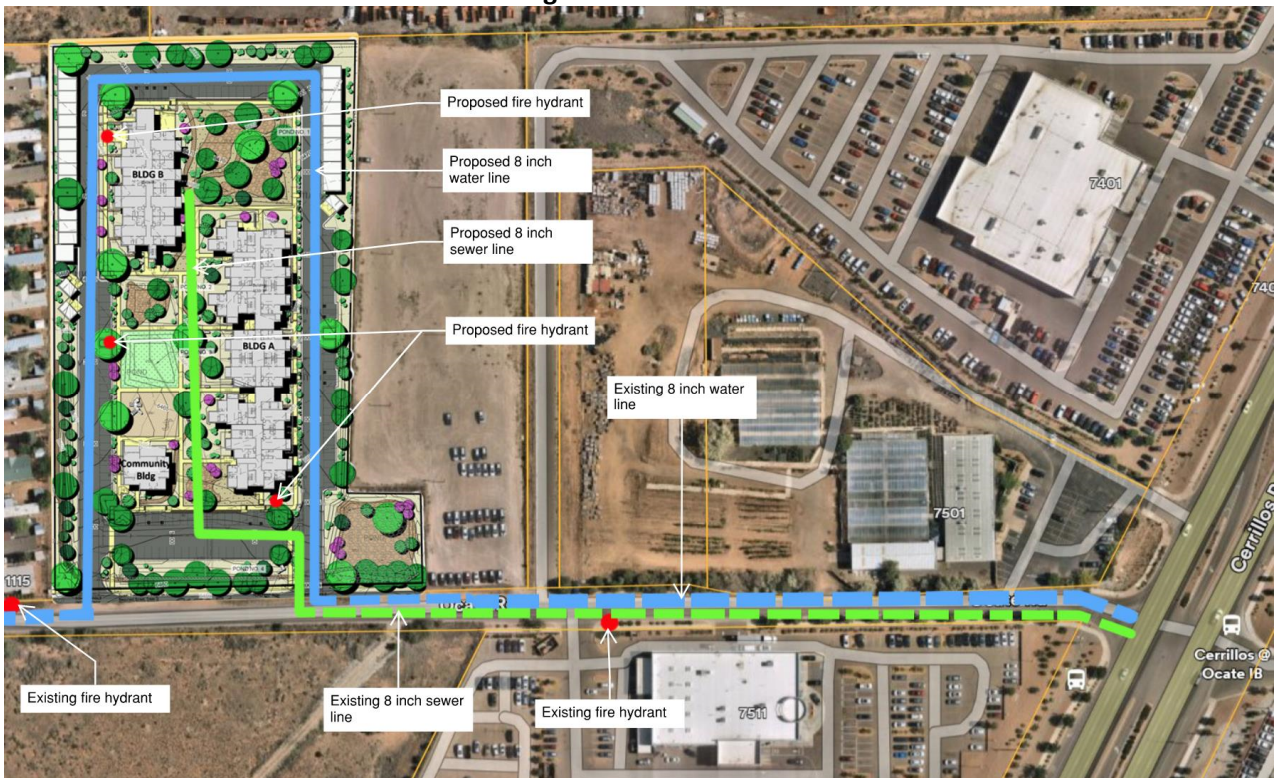


Figure 11 Architecture Elevations – Building B



CITY REVIEW		DATE
DEPARTMENT	SUBJECT	
WASTEWATER MANAGEMENT DIV.	SIGNATURE ON FILE	
WATER SERVICES		
STREETS DIV.		
TRAFFIC DIV.		
FIRE		
LANDSCAPE		
SUBDIVISION ENGINEER		



INFRASTRUCTURE PLANS FOR OCATE APARTMENTS SANTA FE, NEW MEXICO		
Building B Elevations		
DATE	SCALE	SHEET
FEBRUARY 2025	1" = 10' - 0"	3-7

CASE # _____

Figure 12 Architecture Elevations – Community Building

