


NORTH ELEVATION PREVIOUS

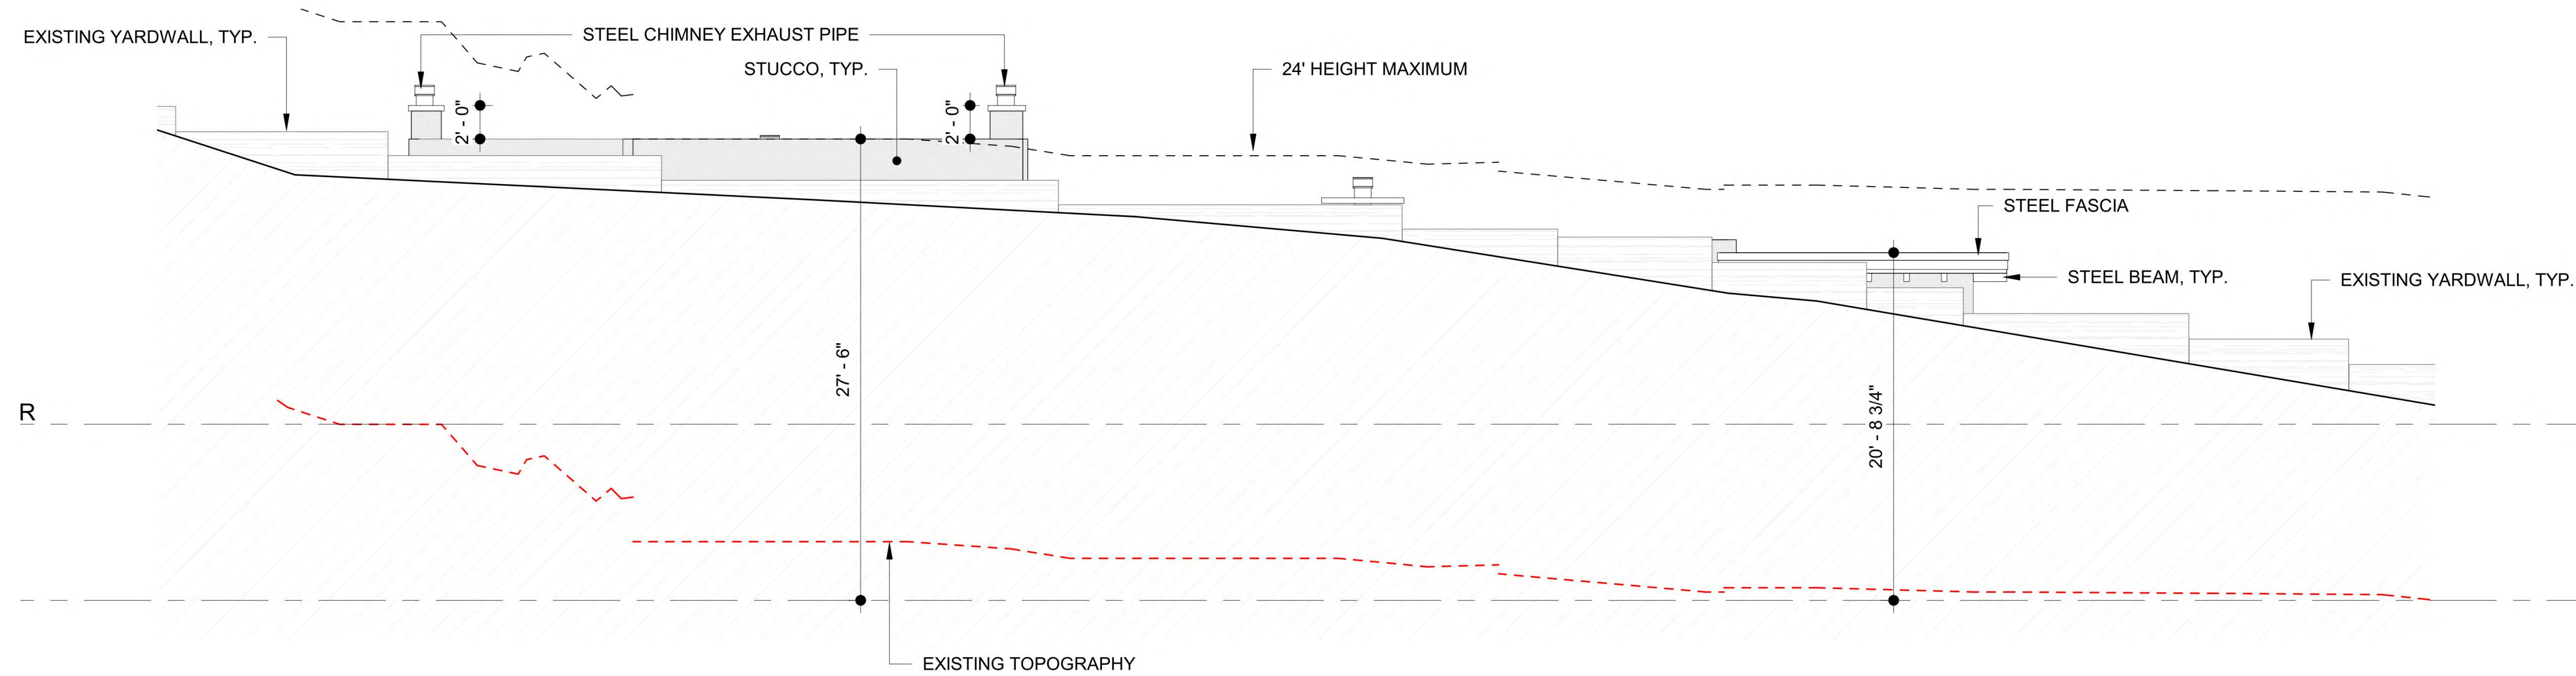

NORTH ELEVATION PROPOSED


PERALTA'S WALK, LLC.

511 Paseo de Peralta  
Santa Fe, NM


PASEO NORTH

NORTH  
ELEVATION  
COMPARISON

7/10/2023 8:26:09 AM  
drawing scale:

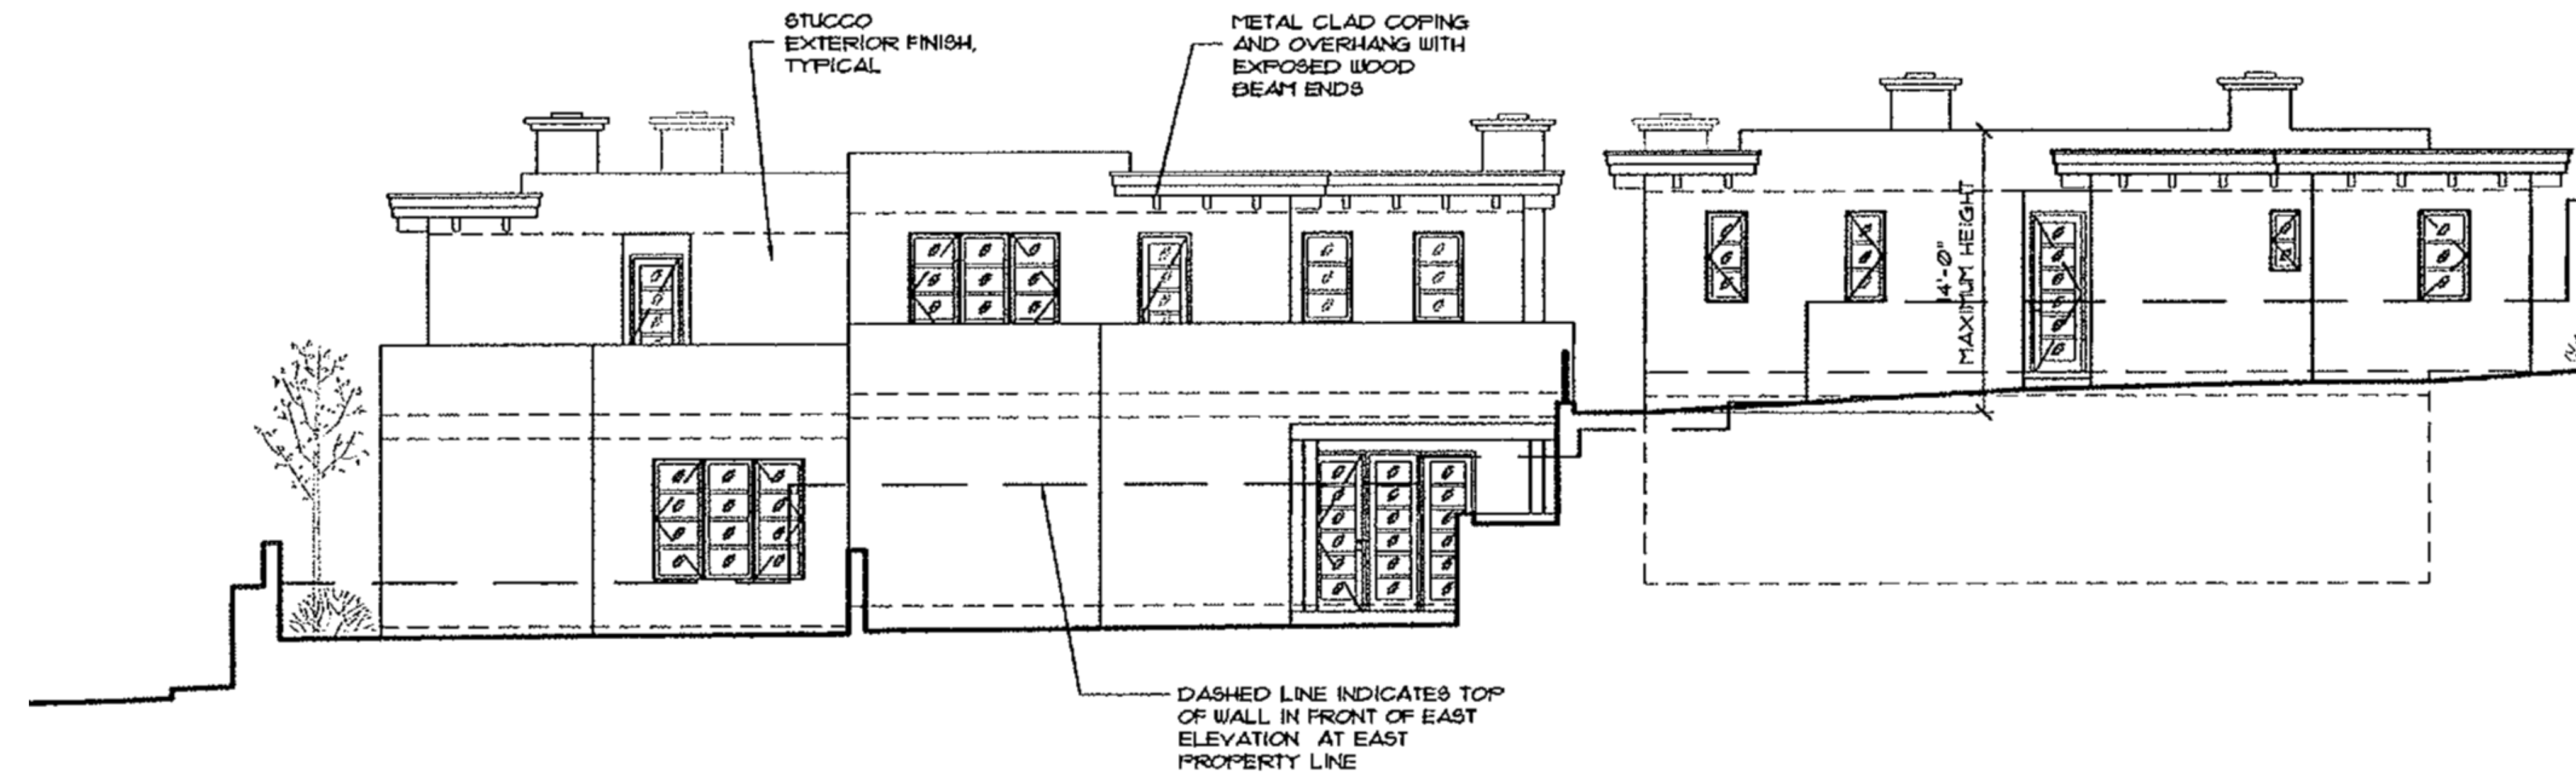

EAST ELEVATION PREVIOUS

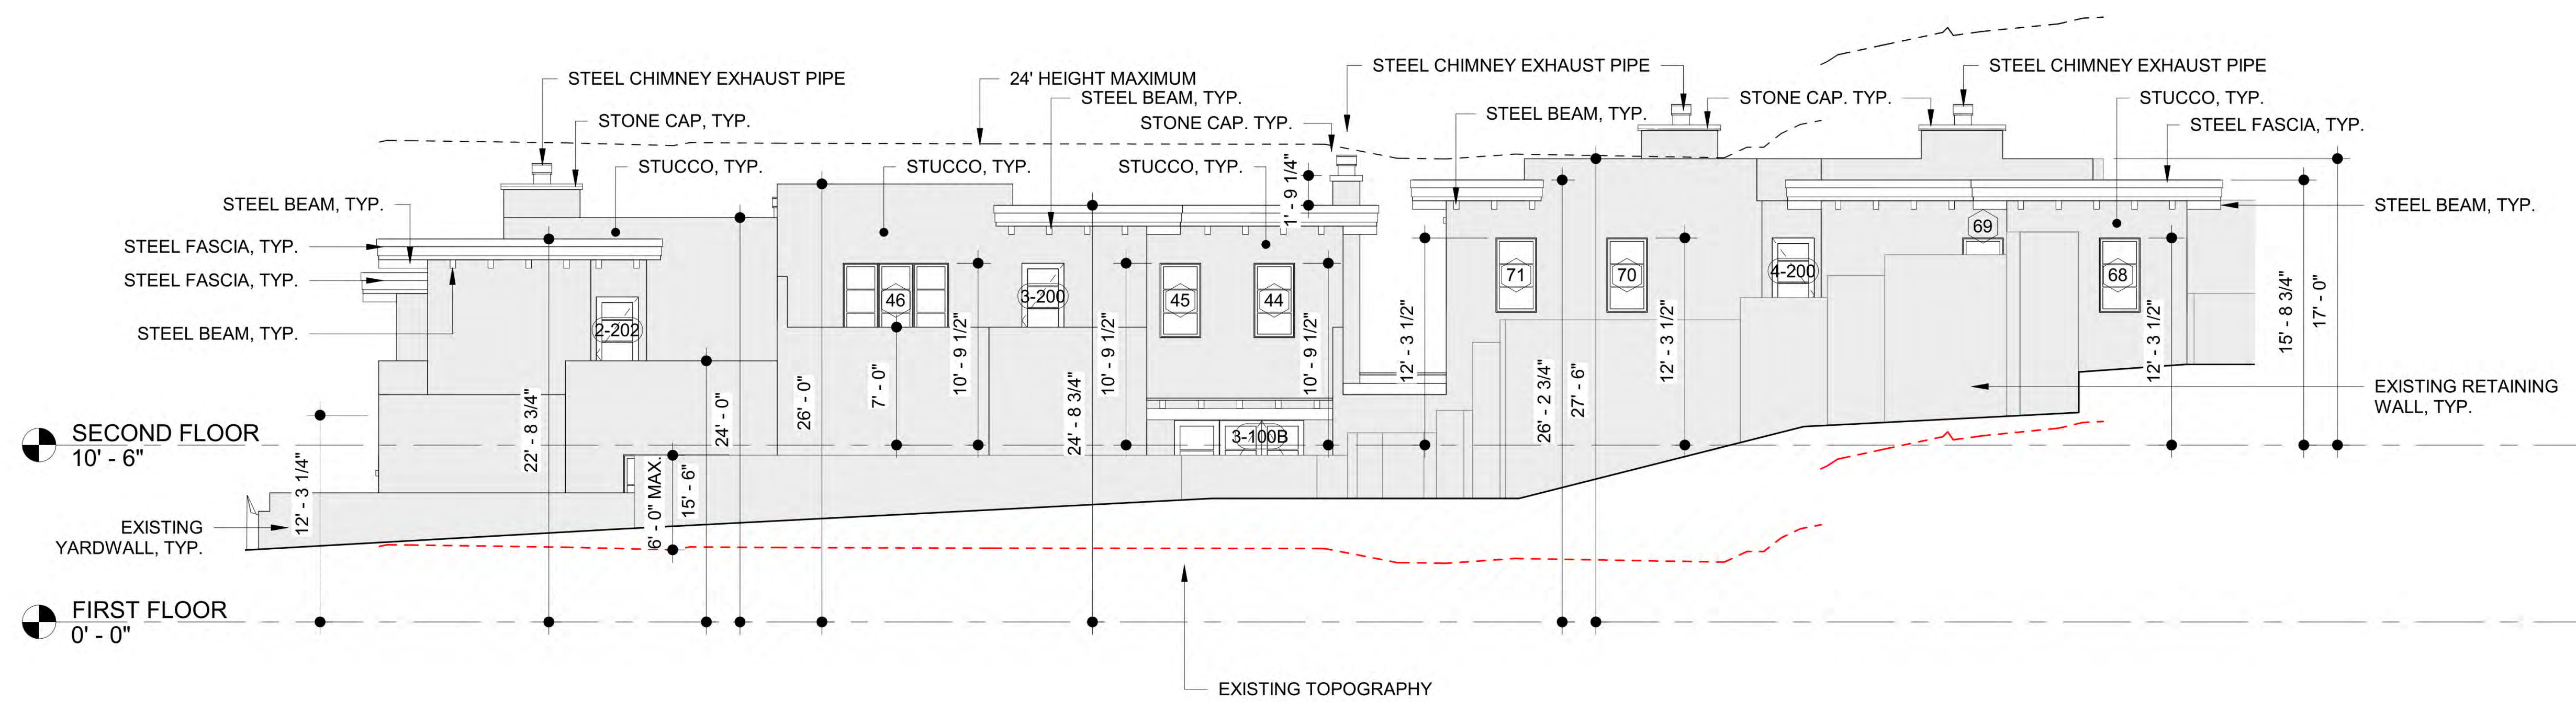


EAST ELEVATION PROPOSED

PERALTA'S WALK, LLC.


511 Paseo de Peralta  
Santa Fe, NM

PASEO NORTH

EAST ELEVATION  
COMPARISON

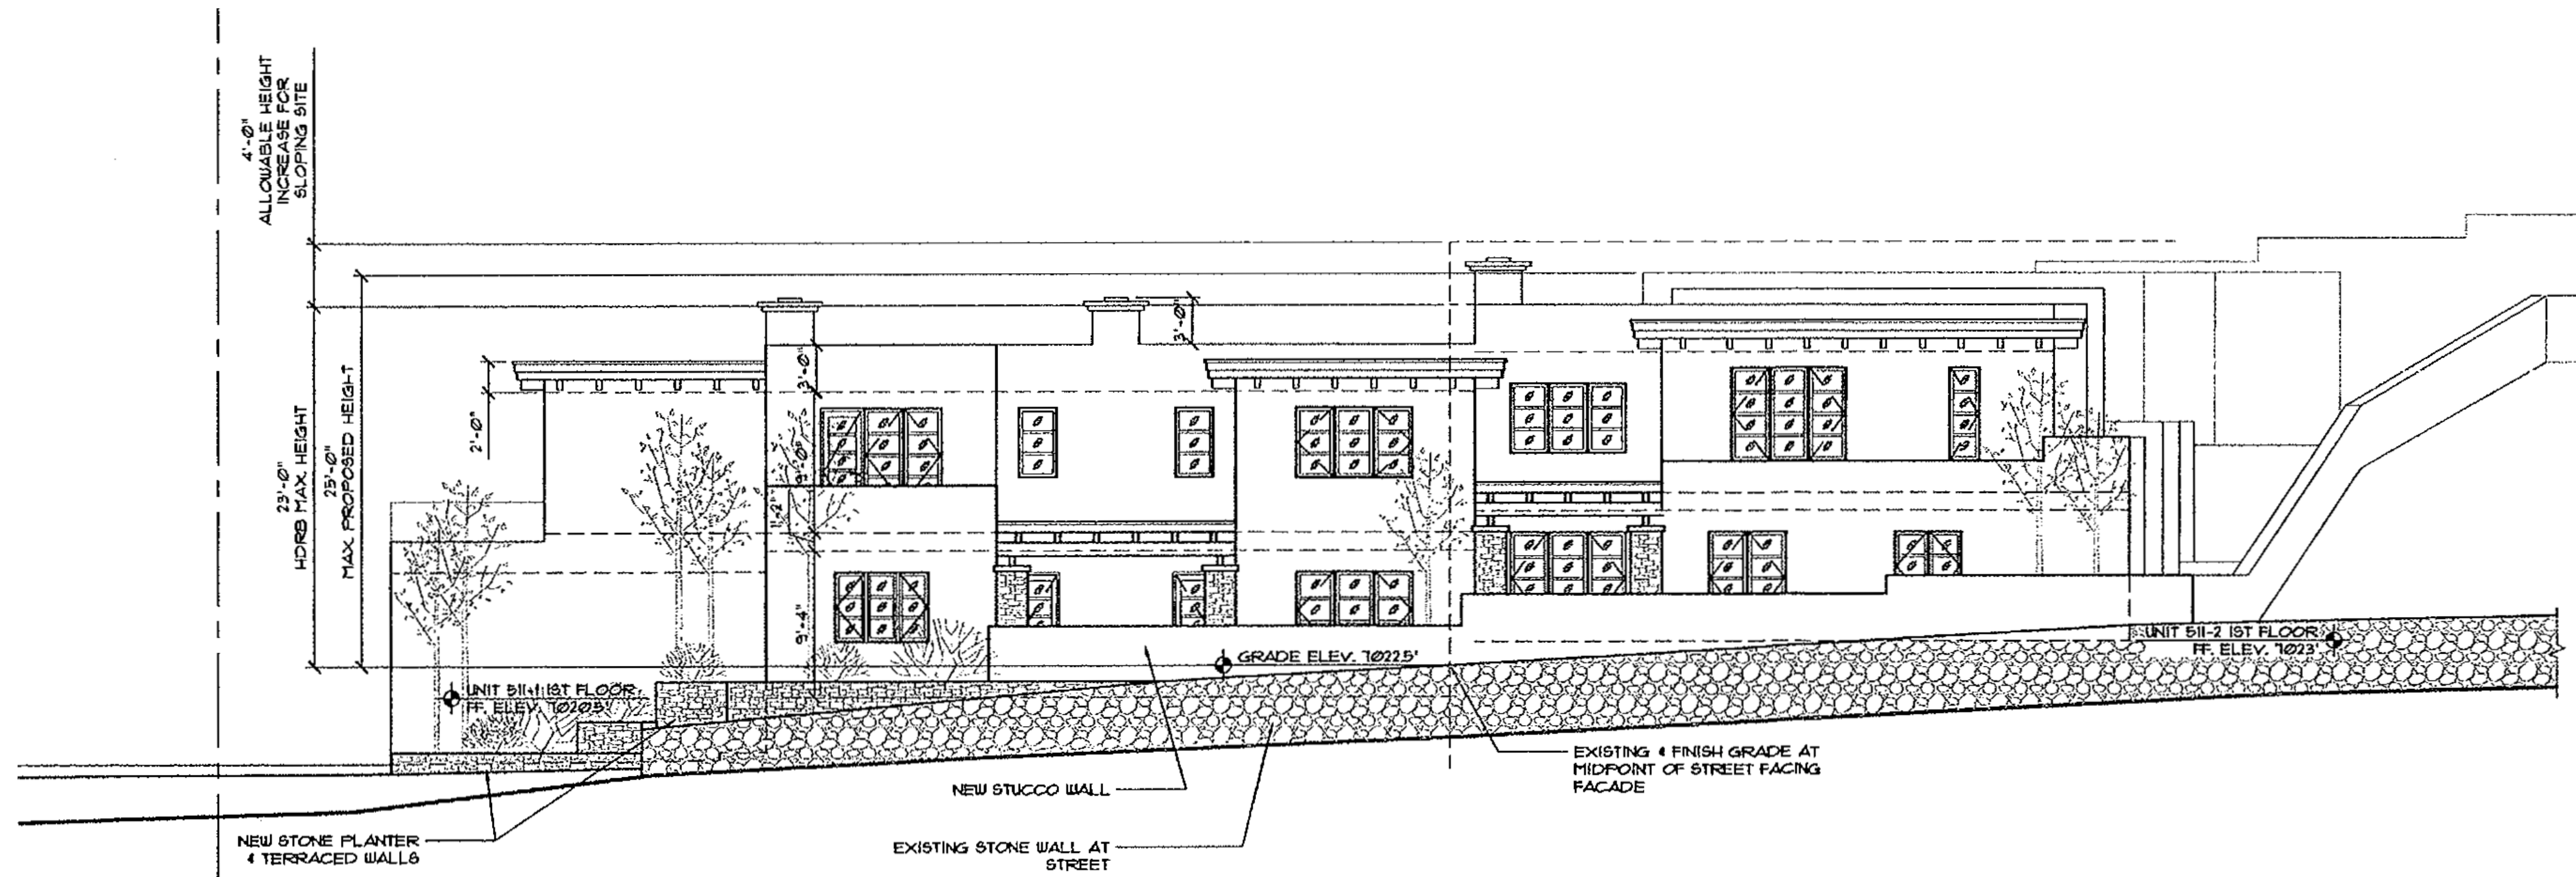

SOUTH ELEVATION PREVIOUS

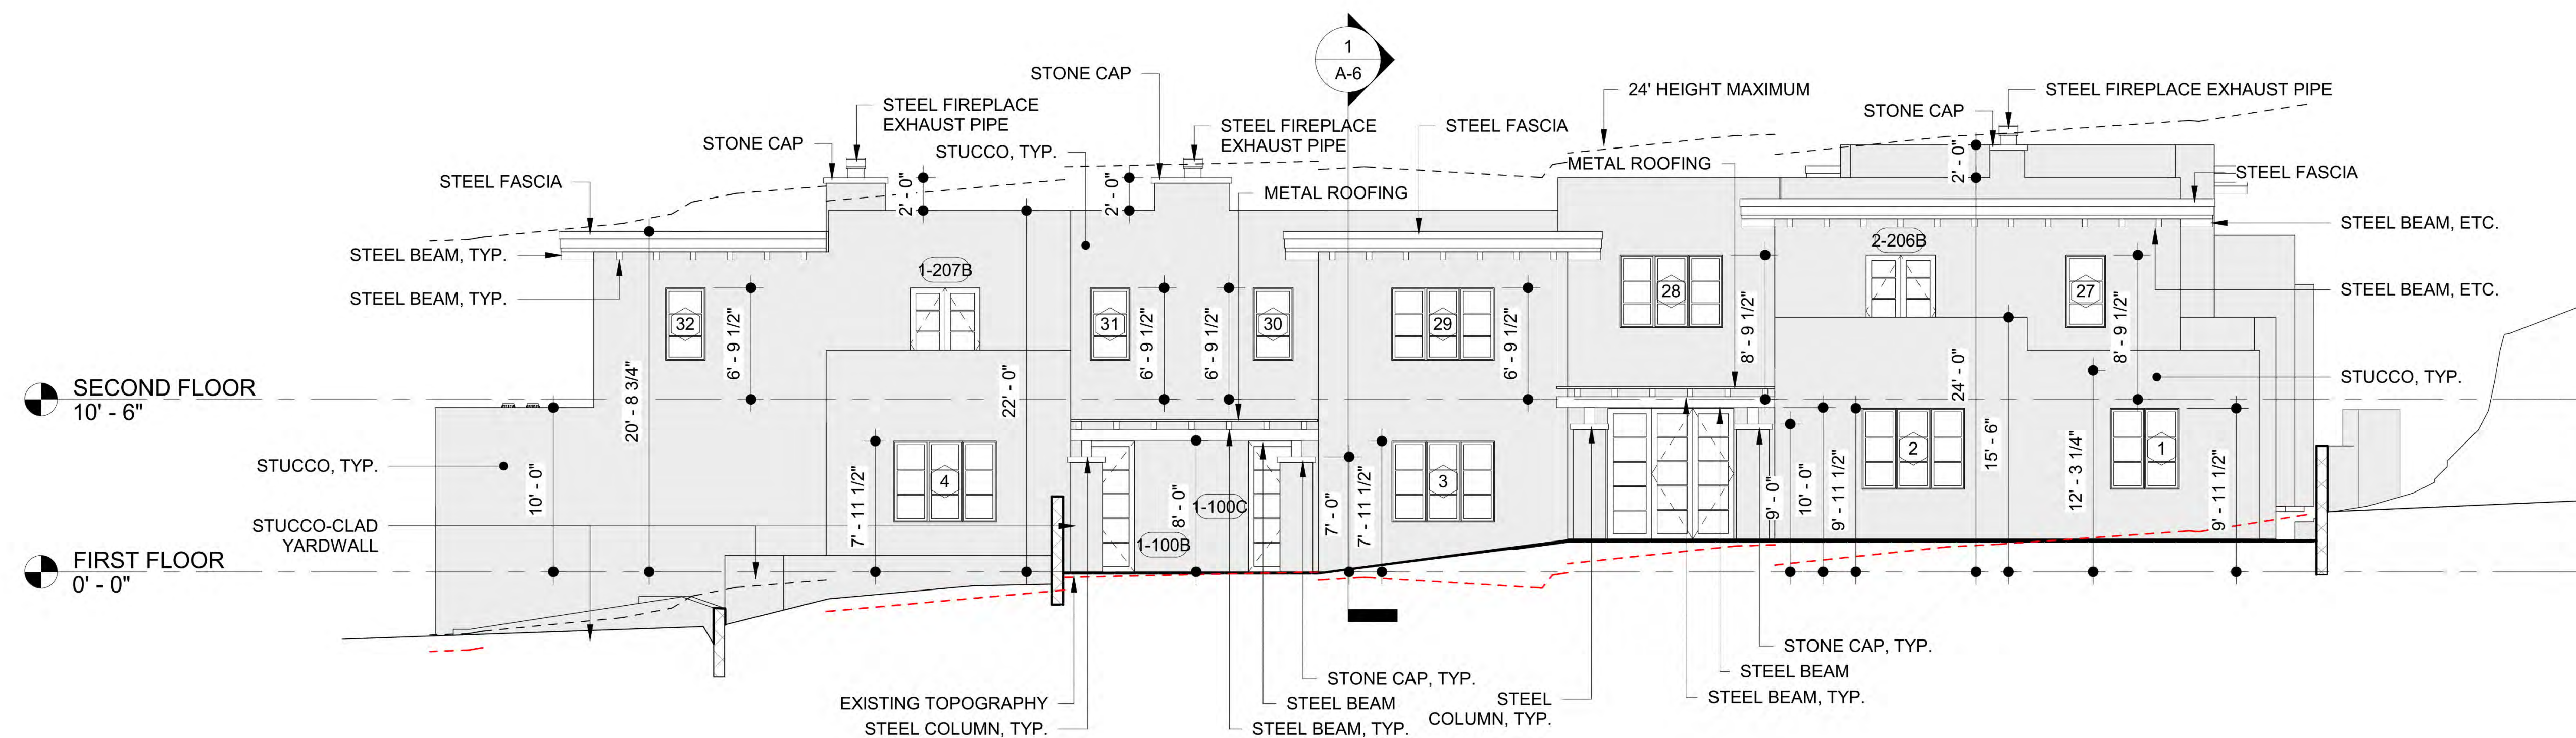


SOUTH ELEVATION PROPOSED

PERALTA'S WALK, LLC.


511 Paseo de Peralta  
Santa Fe, NM

PASEO NORTH

SOUTH ELEVATION  
COMPARISON

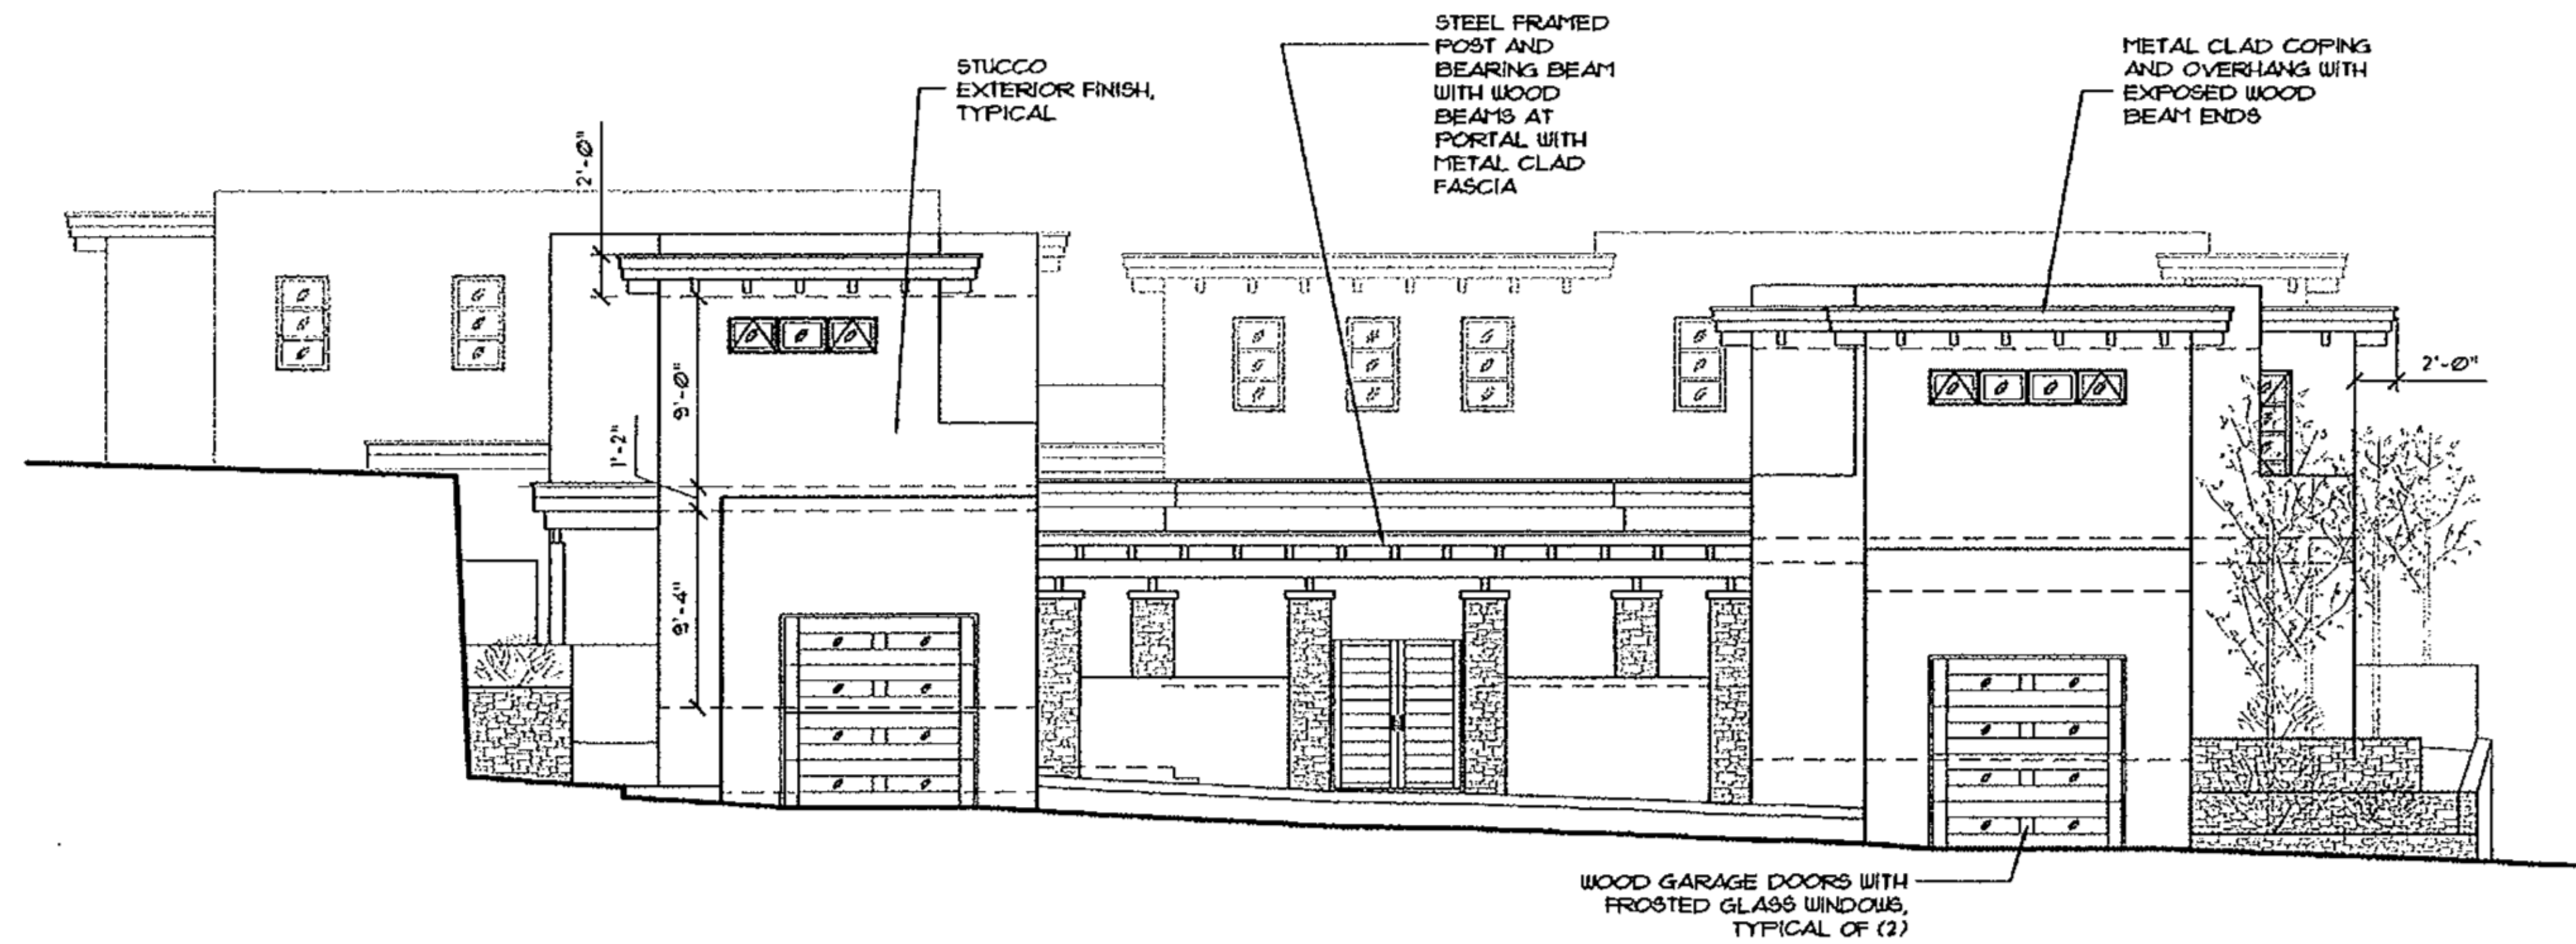

WEST ELEVATION PREVIOUS

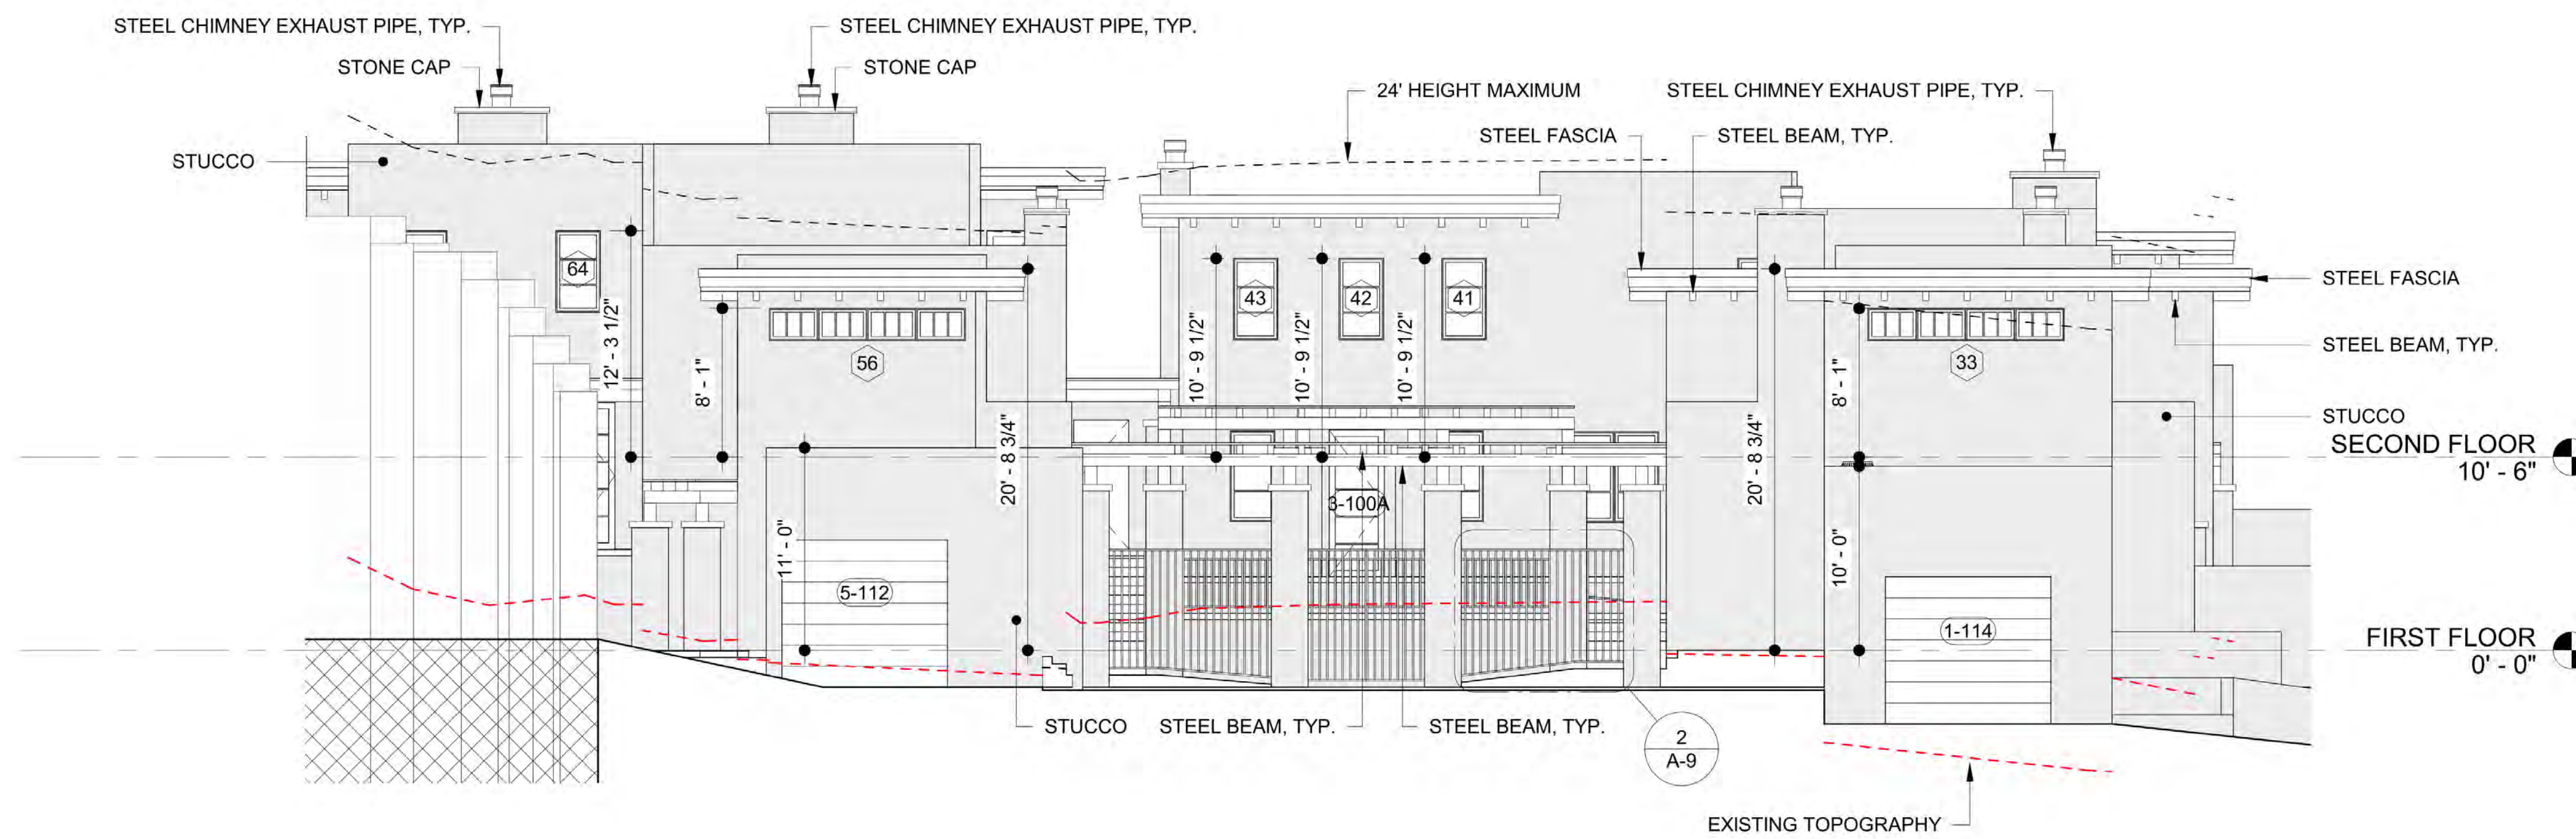

WEST ELEVATION PROPOSED

PERALTA'S WALK, LLC.

511 Paseo de Peralta  
Santa Fe, NM

PASEO NORTH

WEST ELEVATION  
COMPARISON