
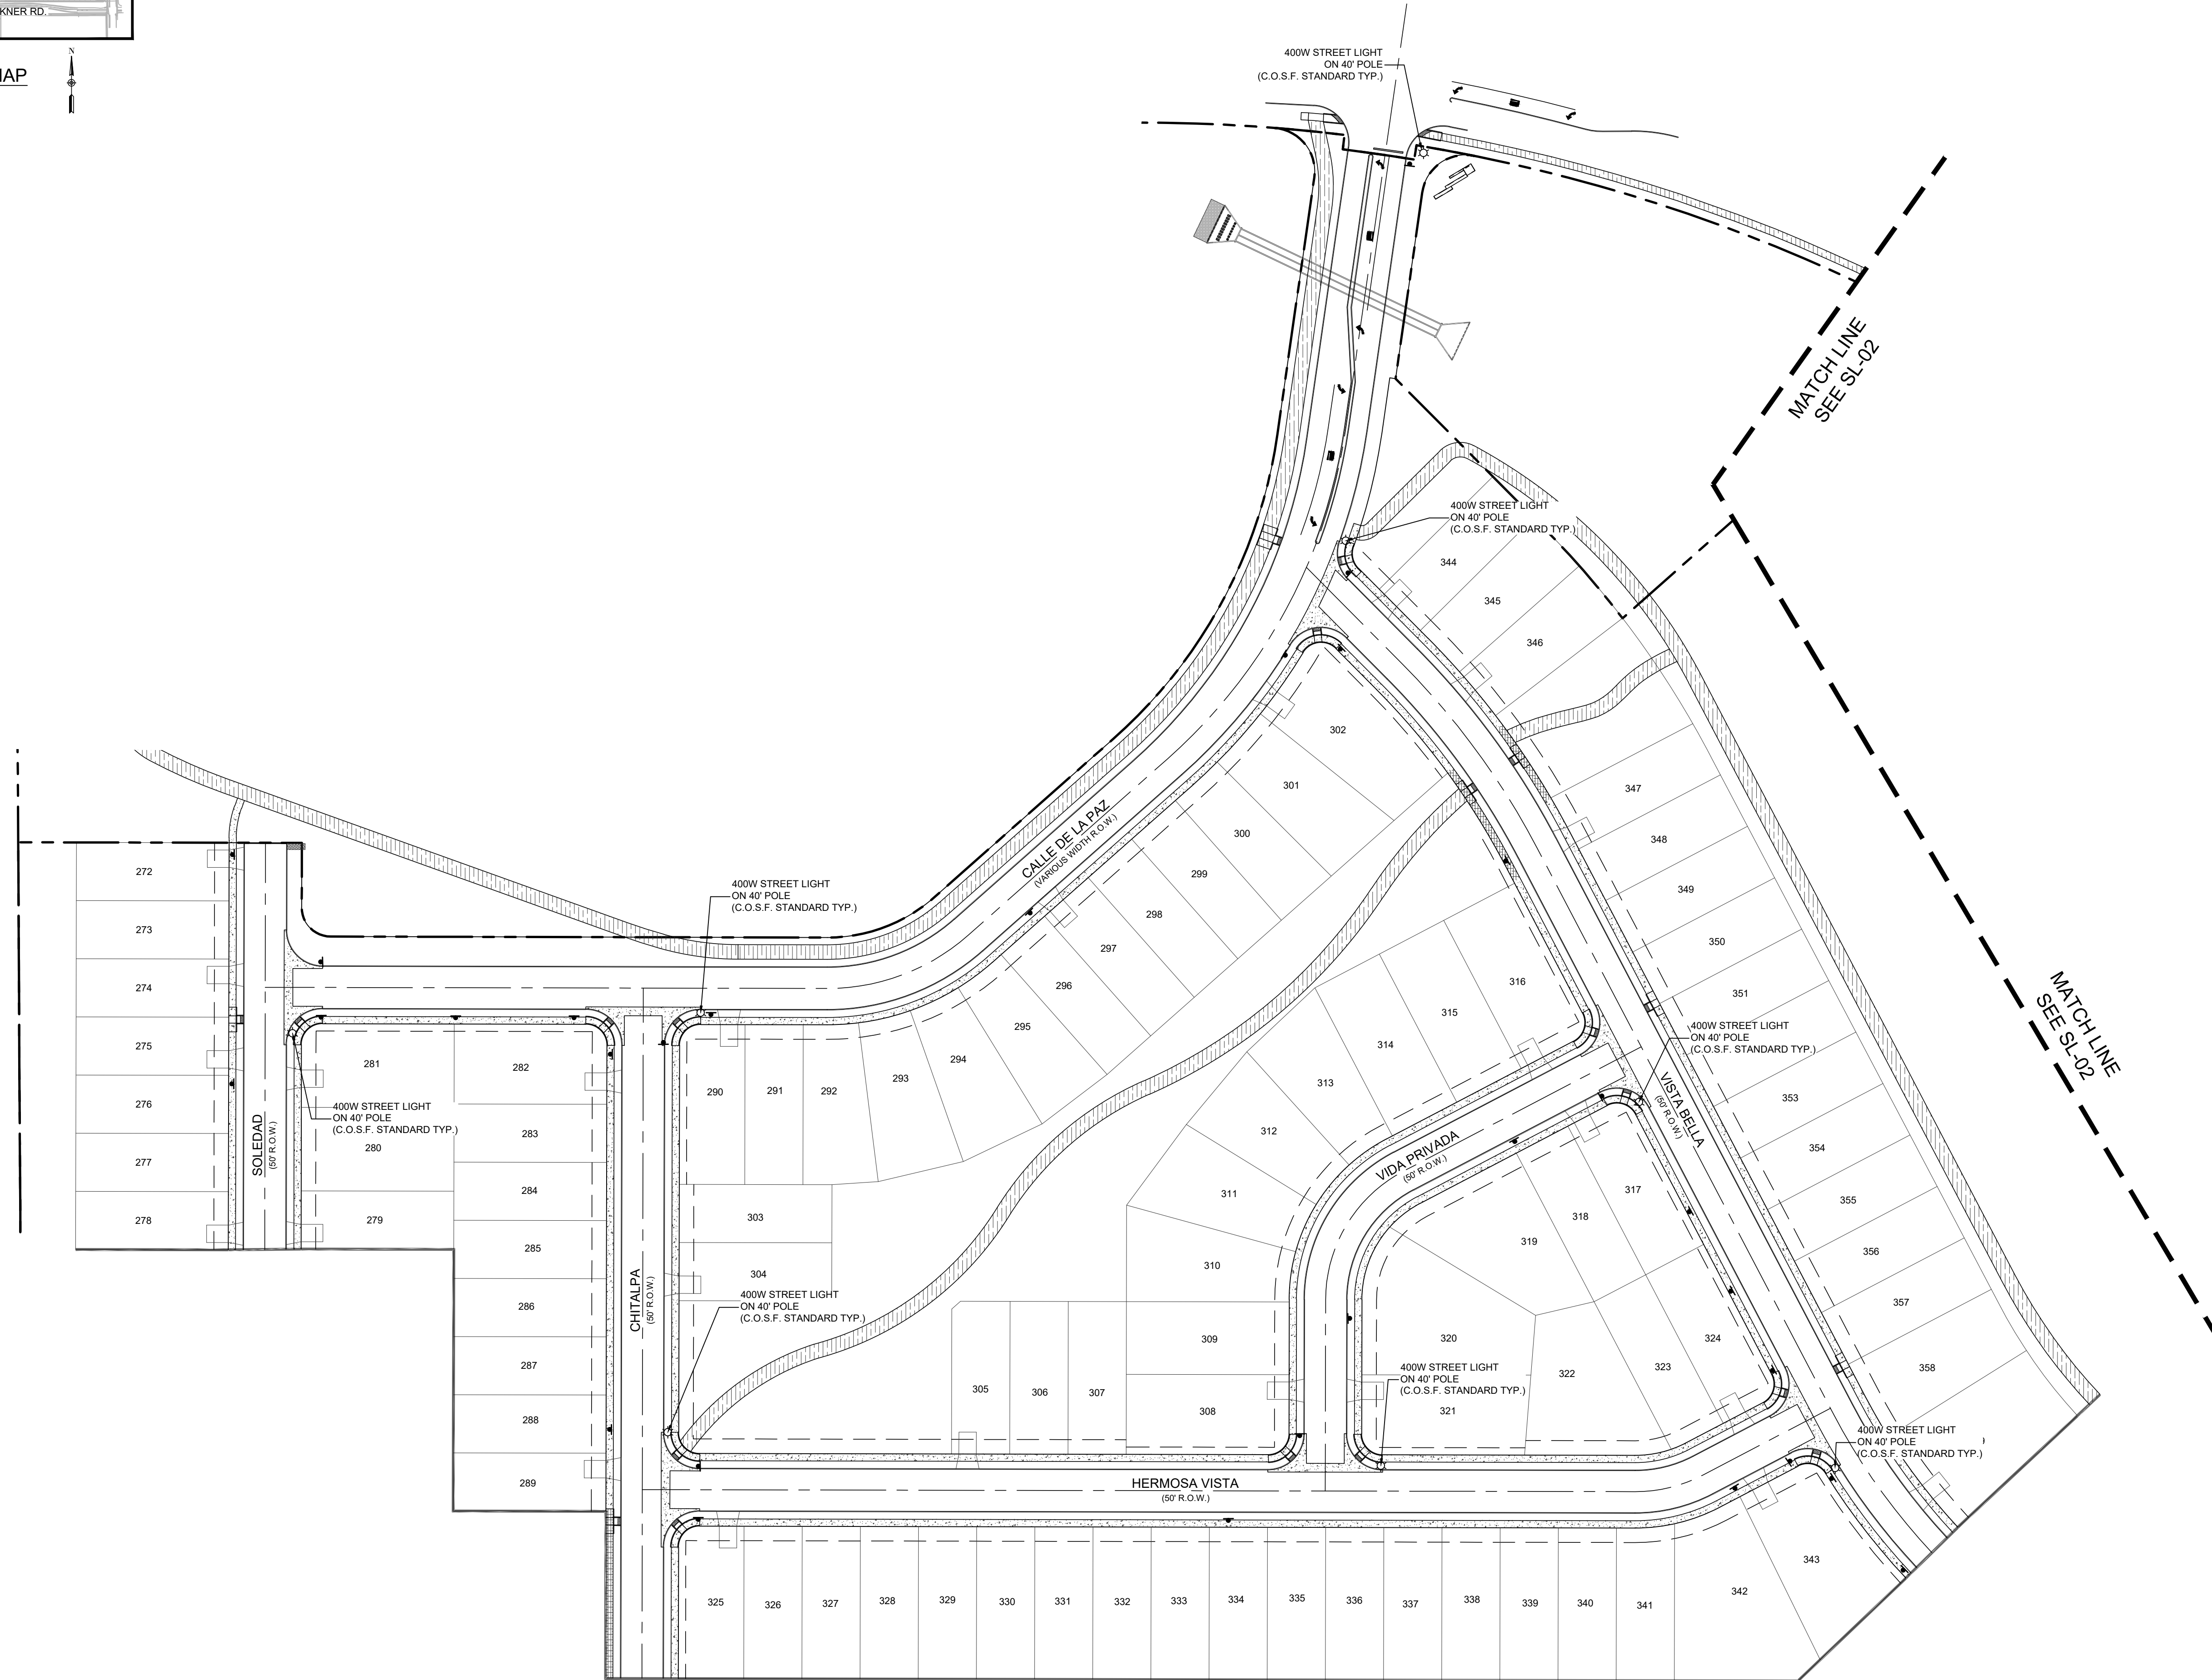
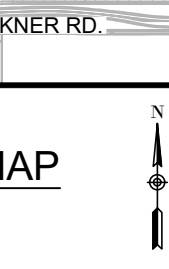


LOCATION MAP  
NOT-TO-SCALE

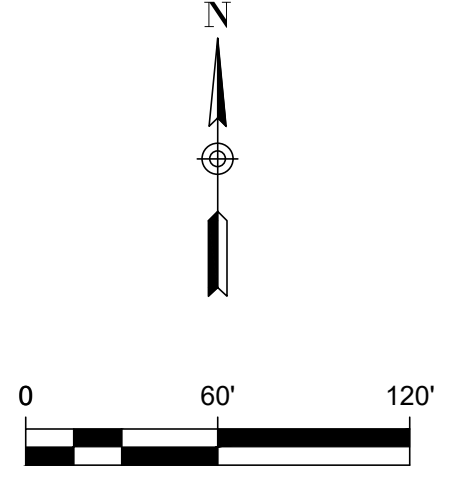

MATCH LINE  
SEE SL-02

MATCH LINE  
SEE SL-02

THIS DOCUMENT HAS BEEN PRODUCED FROM MATERIAL THAT WAS STORED AND/OR TRANSMITTED ELECTRONICALLY AND MAY HAVE BEEN INADVERTENTLY ALTERED. RELY ONLY ON FINAL HARD COPY MATERIALS BEARING THE CONSULTANT'S ORIGINAL SIGNATURE AND SEAL.


REV	DATE	DESCRIPTION
1	7/17/2025	

**DHI Engineering, LLC.**  
 4119 N. LOOP 1604 EAST  
 SUITE 100  
 DALLAS, TEXAS 75244  
 (214) 462-2988 | dhiengineering.com  
 TBPE REG. NO. F-195661





**VISTAS DE LA SIERRA SUBDIVISION - PHASE 3**  
 SANTA FE, NM  
 STREET LIGHTING LOCATION (1 OF 2)

DESIGNED BY:	SQV
DRAWN BY:	SQV
DATE:	7/17/2025
JOB NO.:	05004
SHEET NO.:	

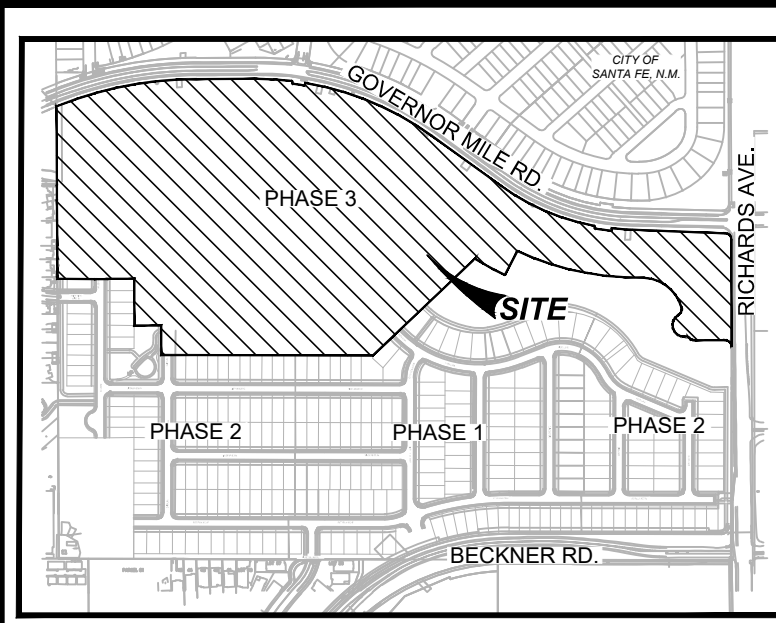


LOCATION MAP  
NOT-TO-SCALE

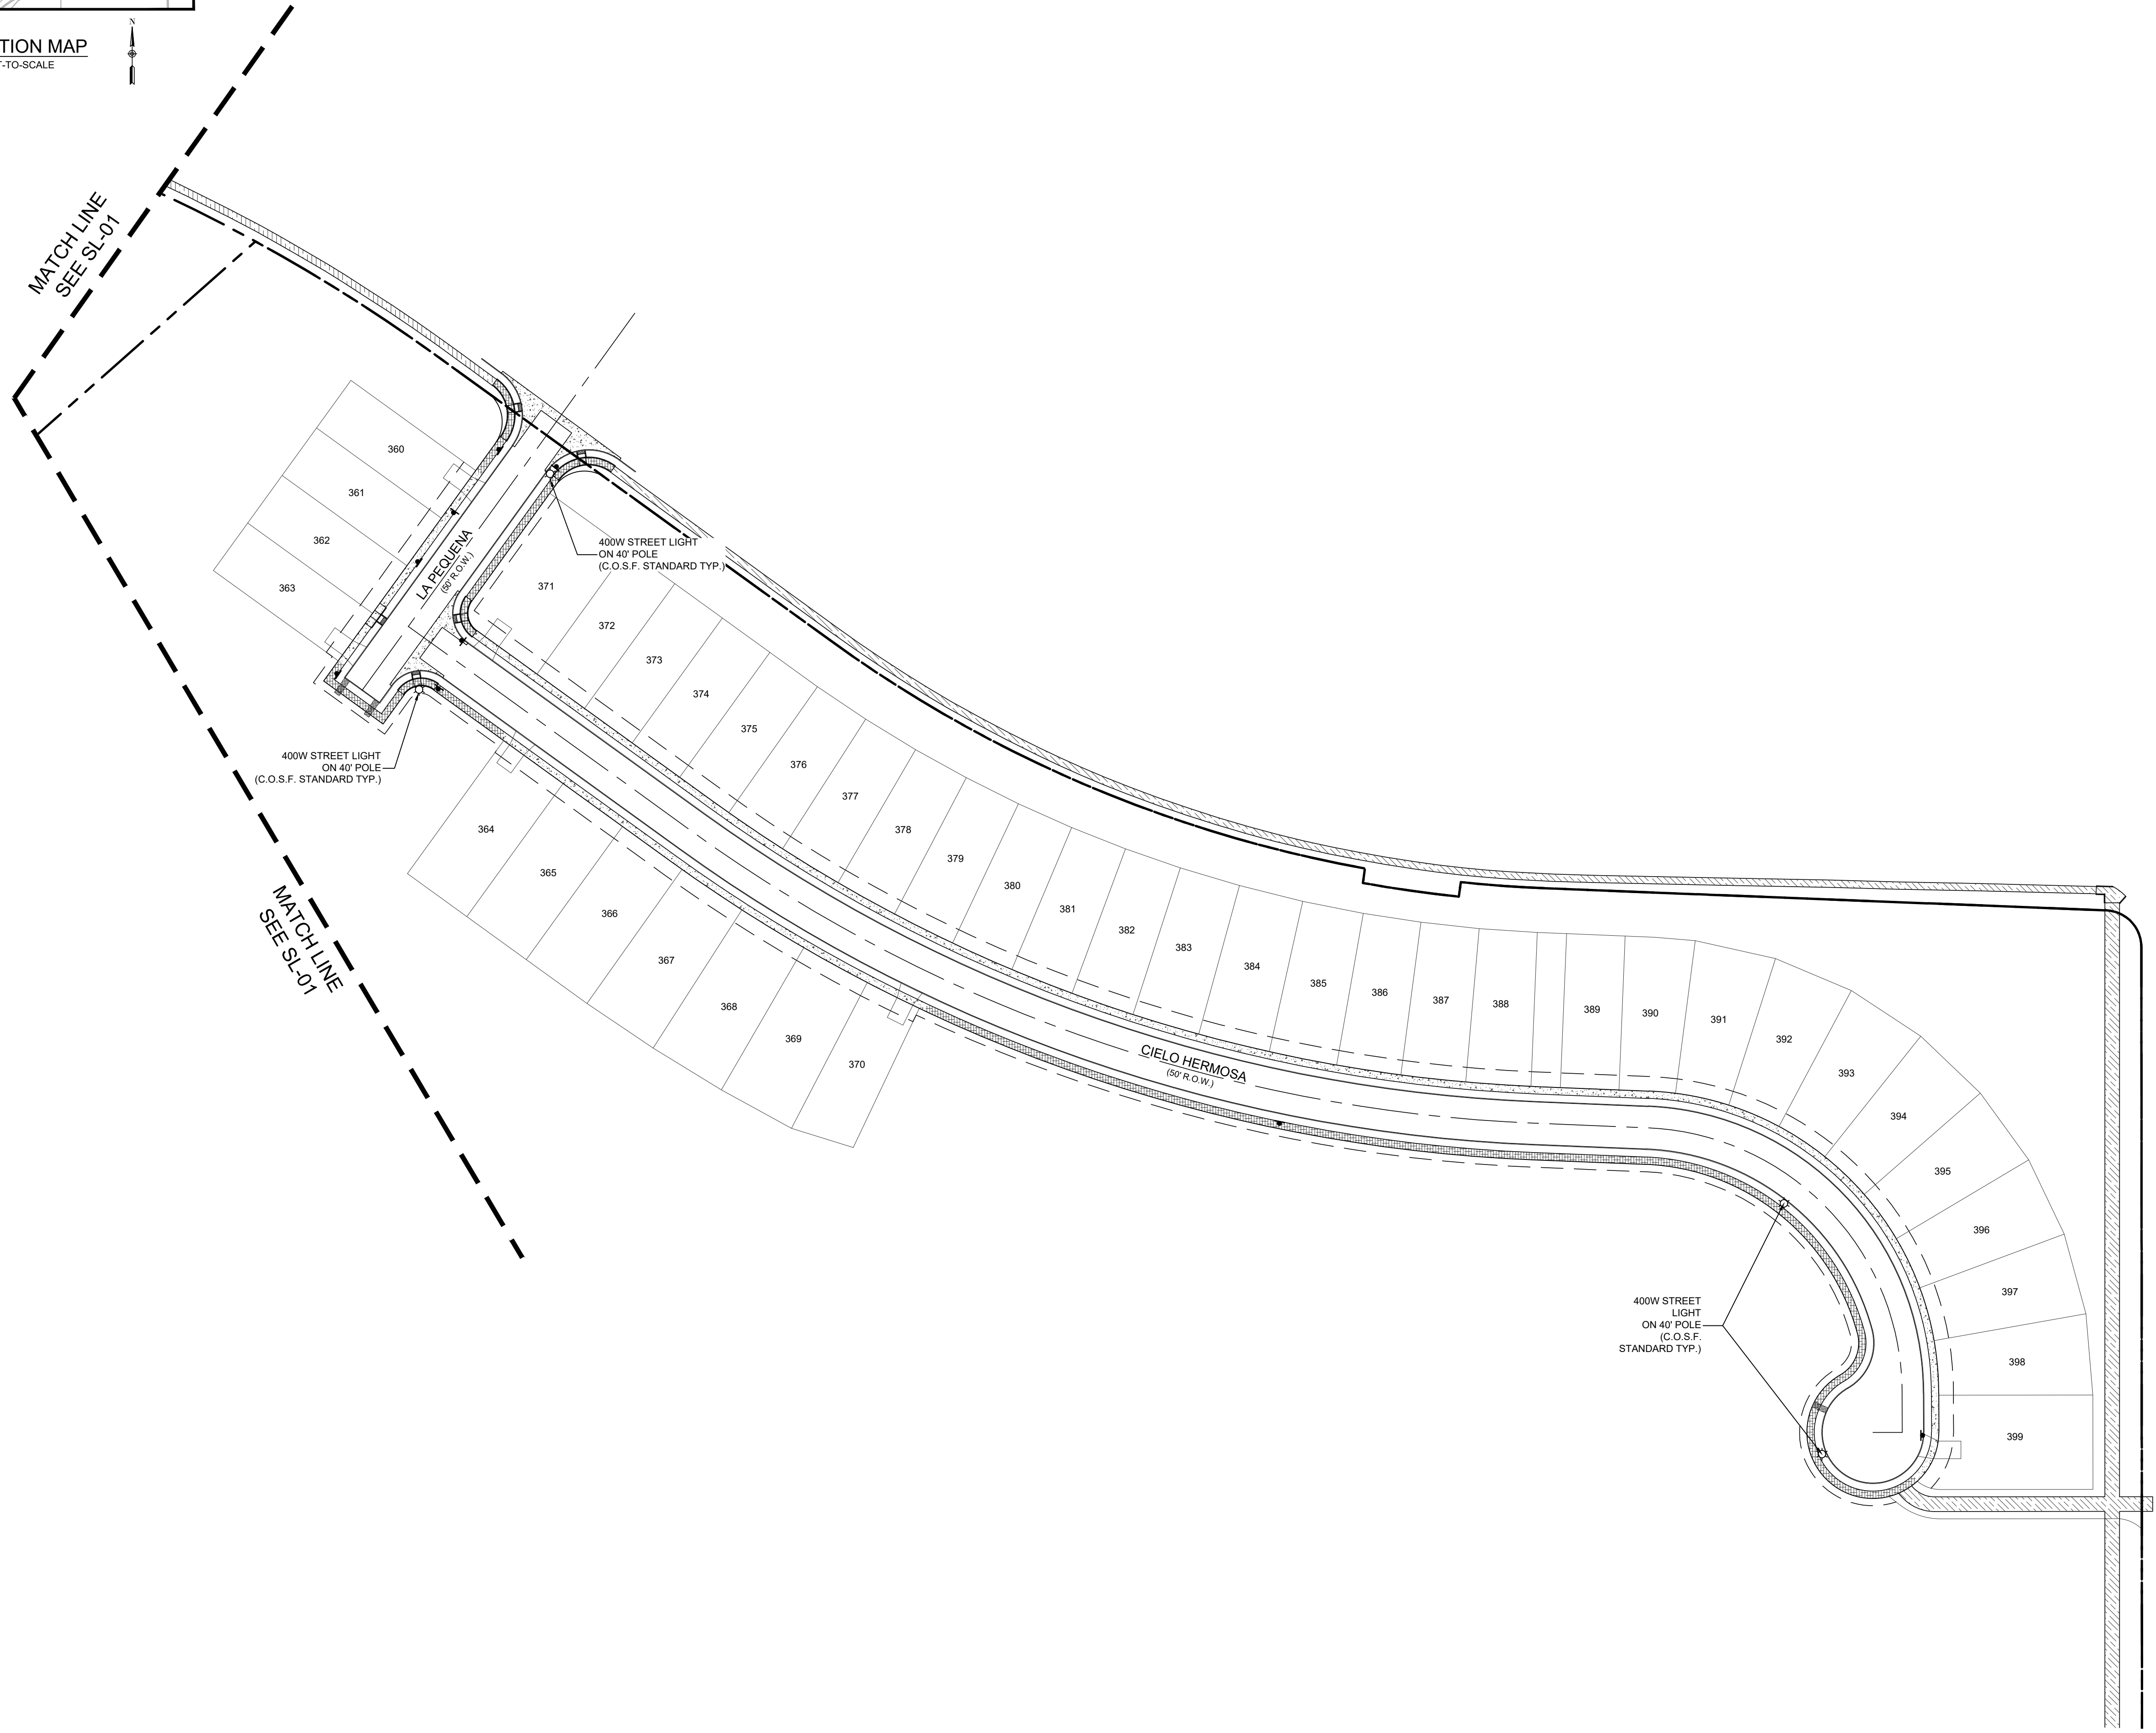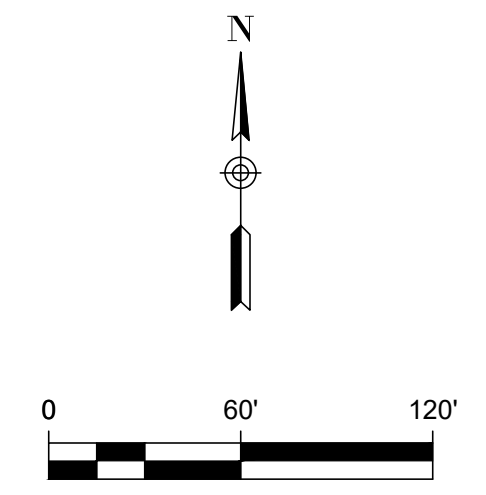

THIS DOCUMENT HAS BEEN PRODUCED FROM MATERIAL THAT WAS STORED AND/OR TRANSMITTED ELECTRONICALLY AND MAY HAVE BEEN INADVERTENTLY ALTERED. RELY ONLY ON FINAL HARD COPY MATERIALS BEARING THE CONSULTANT'S ORIGINAL SIGNATURE AND SEAL.

REV	DATE	DESCRIPTION

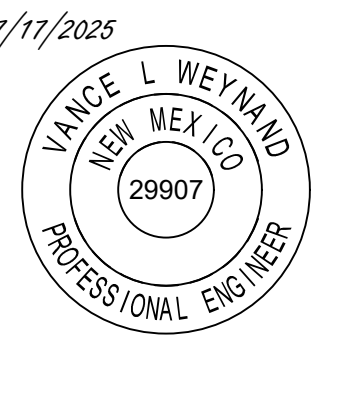

**DHI Engineering, LLC.**  
419 N. LOOP 1604 EAST  
SUITE 100  
DALLAS, TEXAS 75246  
(214) 462-2988 | dhiengineering.com  
TBPE REG. NO. F-19561



**VISTAS DE LA SIERRA SUBDIVISION - PHASE 3**  
SANTA FE, NM  
**STREET LIGHTING LOCATION (2 OF 2)**

DESIGNED BY:	SQV
DRAWN BY:	SQV
DATE:	7/17/2025
JOB NO.:	05004
SHEET NO.:	SL-02