

ENVIRONMENTAL SERVICES DIVISION

NEW OPERATIONS AND MAINTENANCE BUILDING

January 29, 2026



Public Information / Review Meeting



AGENDA


- INTRODUCTIONS / SIGN IN
- DESIGN OVERVIEW
 - SITE PLAN
 - FLOOR PLANS
 - ELEVATIONS
- QUESTIONS / COMMENTS
- ADJOURN




A1

SITE PLAN


1" = 30'-0"

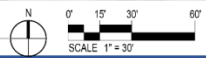

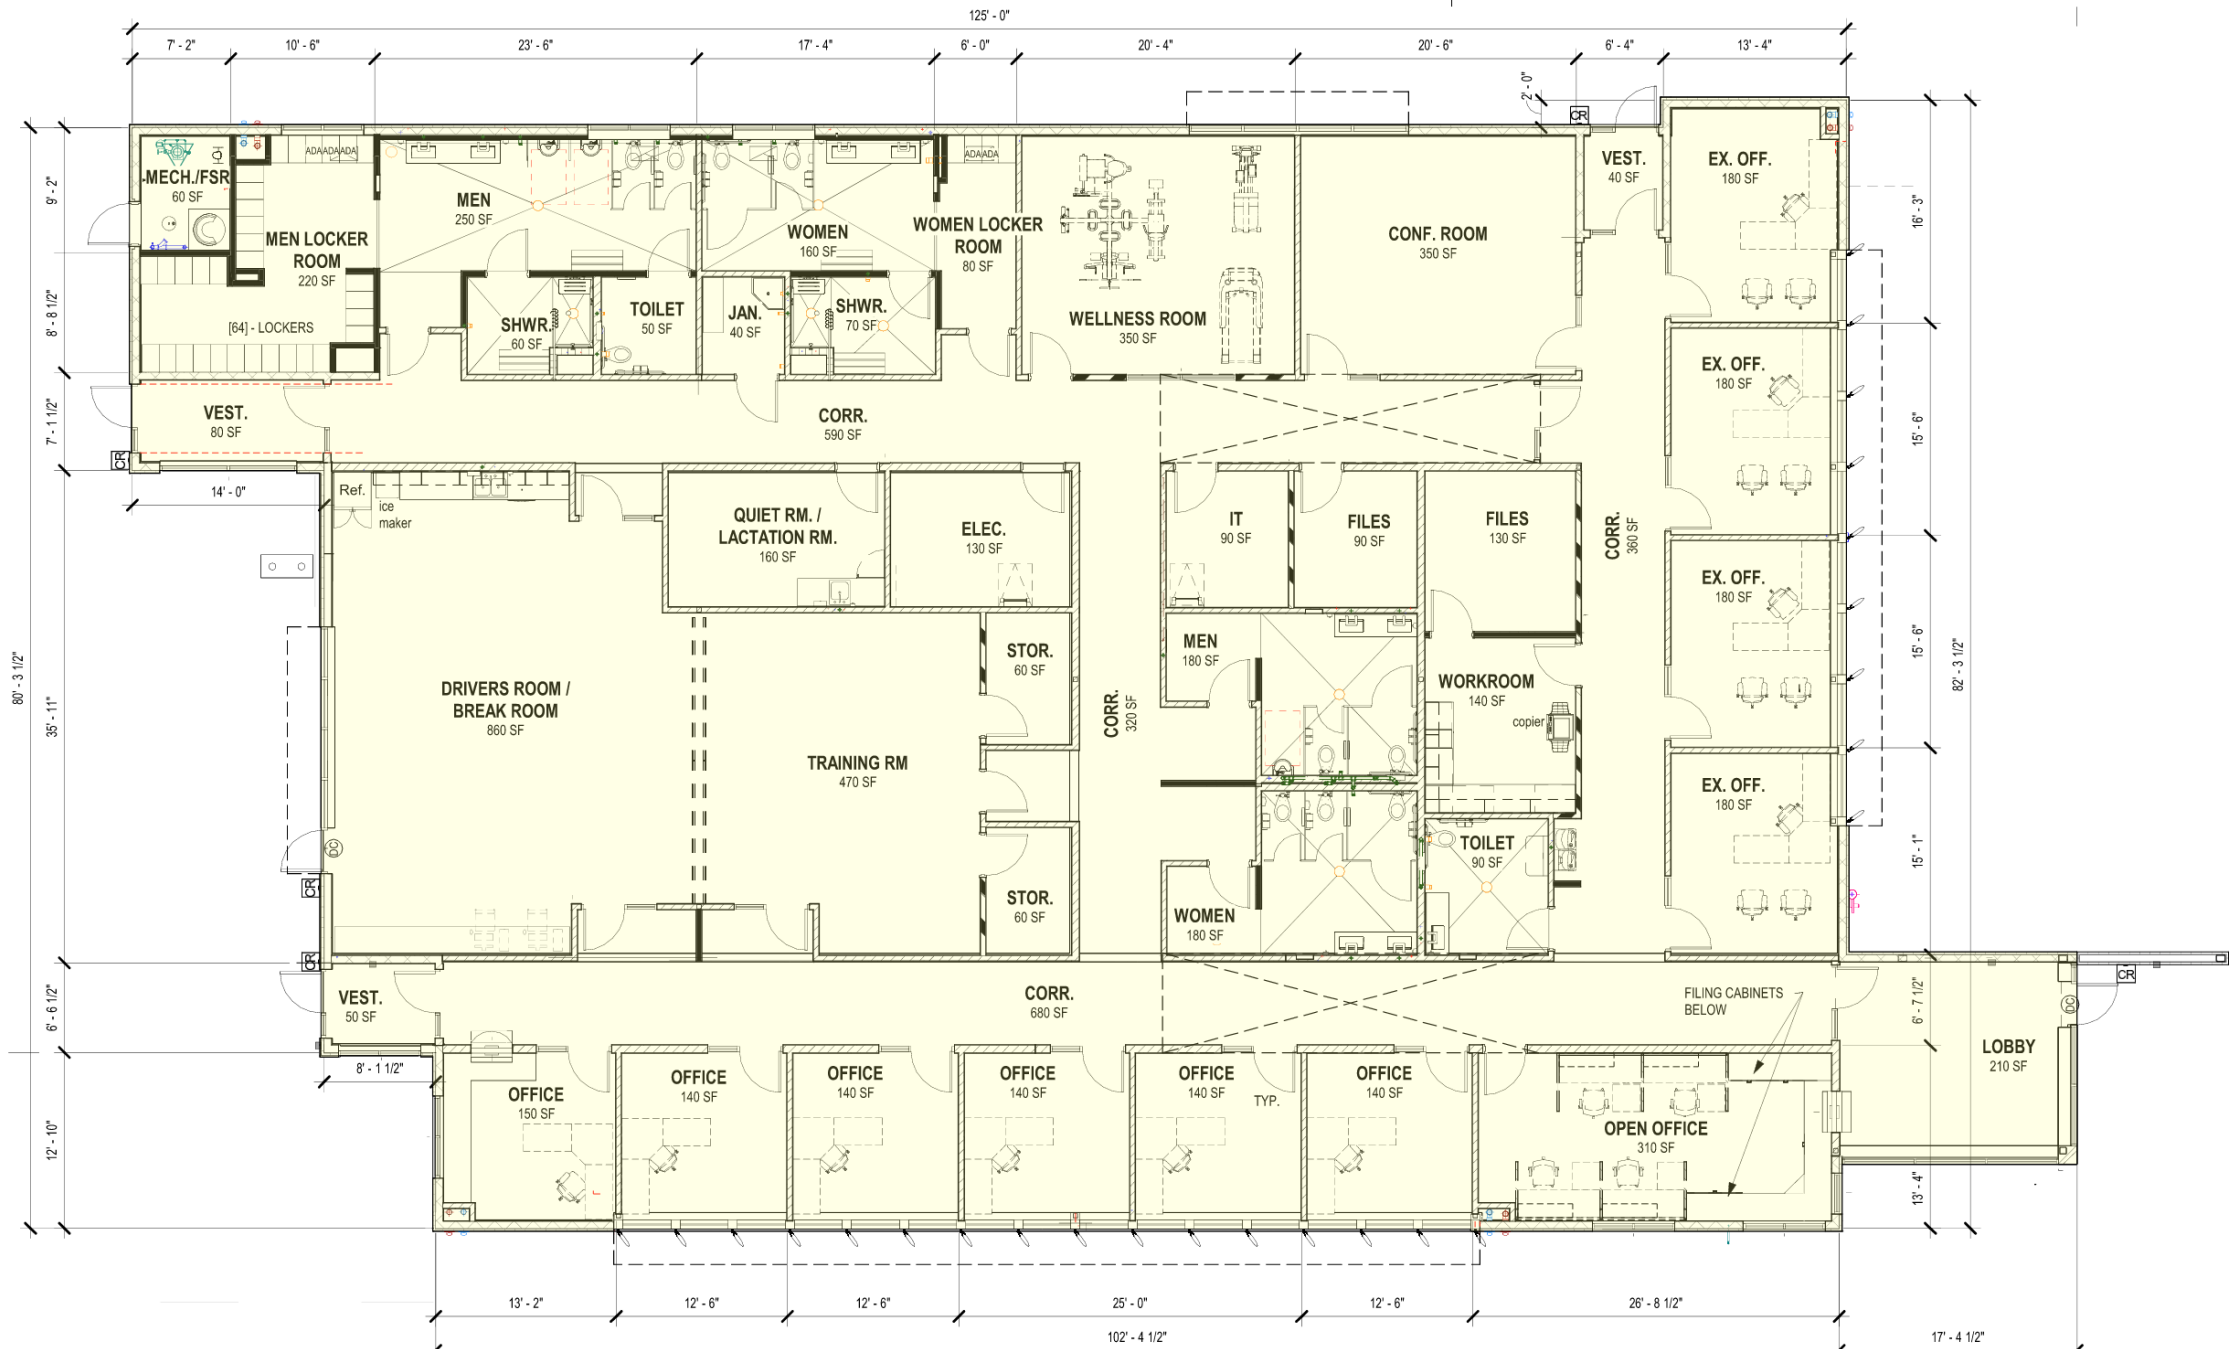




D1 OPERATIONS BUILDING - EAST ELEVATION
18'x14'

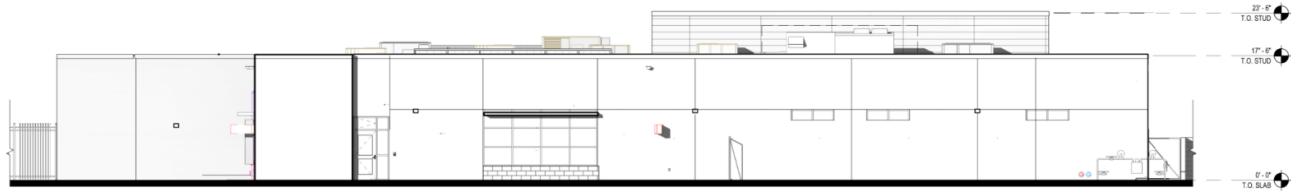


C1 OPERATIONS BUILDING - NORTH ELEVATION
18'x14'



B1 OPERATIONS BUILDING - WEST ELEVATION
18'x14'

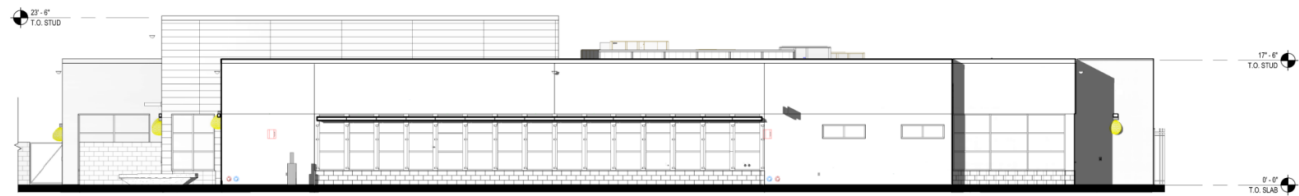


A1 OPERATIONS BUILDING - SOUTH ELEVATION
18'x14'

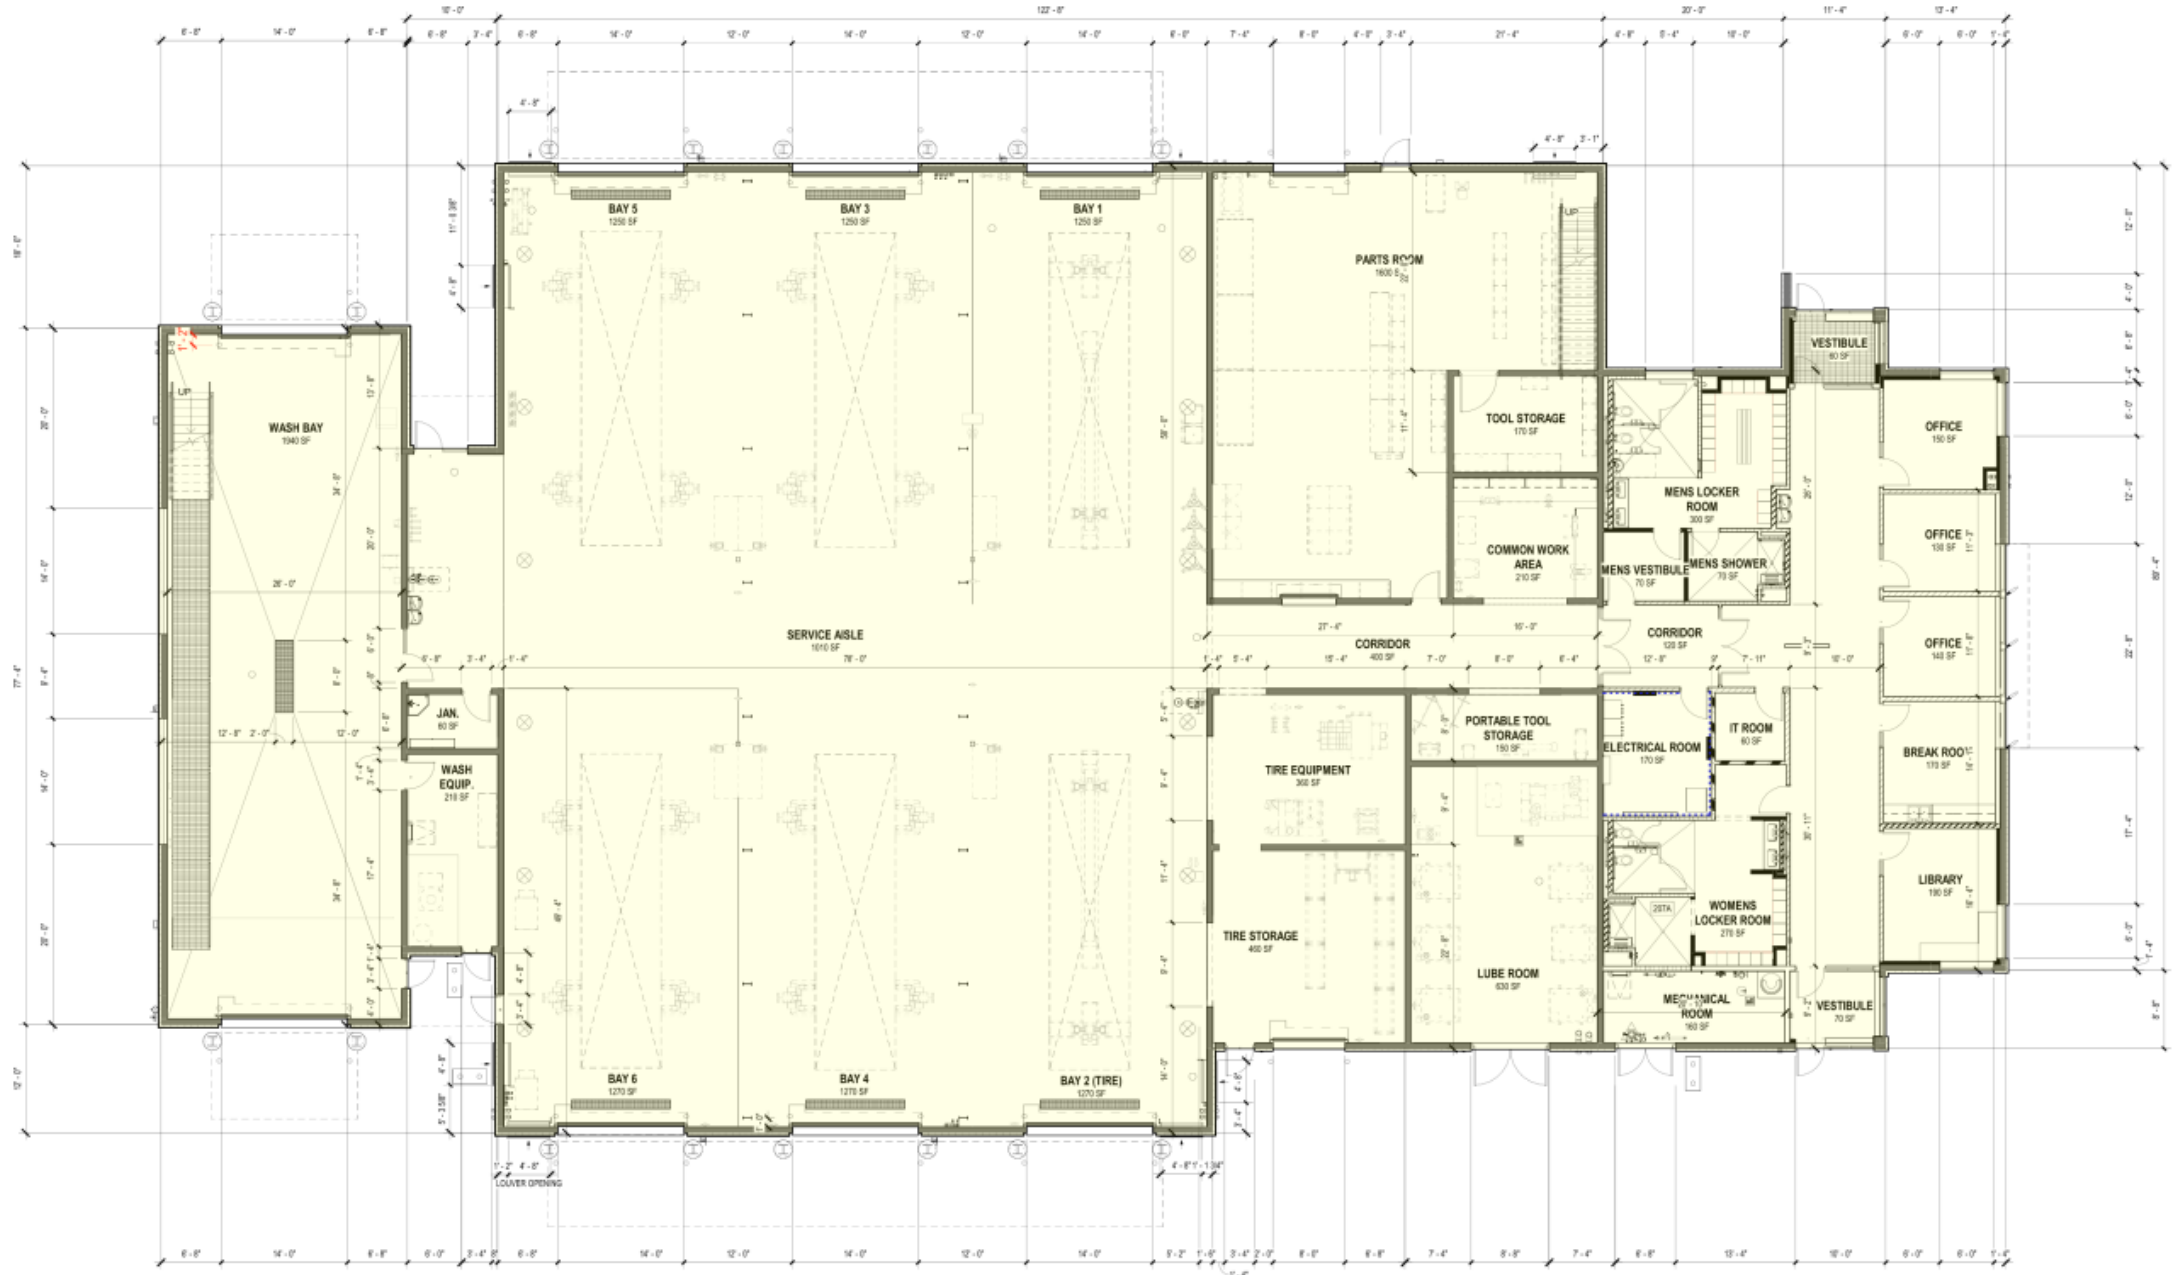


A1 MAINTENANCE FACILITY FLOOR PLAN
1/8" = 1'-0"




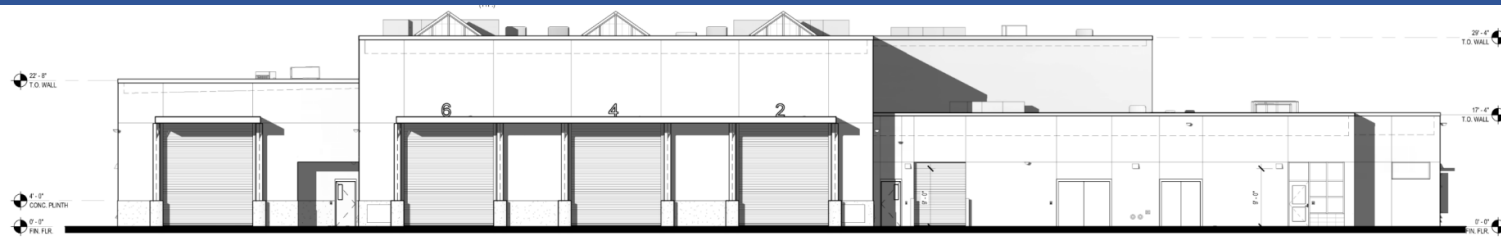


D1 MAINTENANCE FACILITY NEW SOUTH ELEVATION
1/8" = 1'-0"

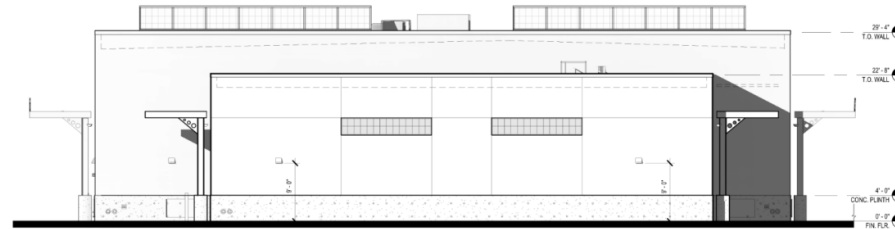

C1 MAINTENANCE FACILITY WEST ELEVATION
1/8" = 1'-0"

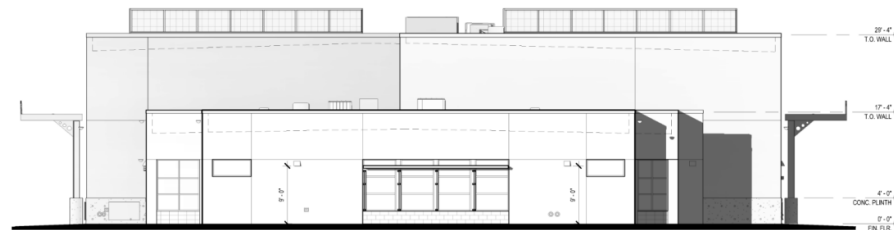

B1 MAINTENANCE FACILITY EAST ELEVATION
1/8" = 1'-0"

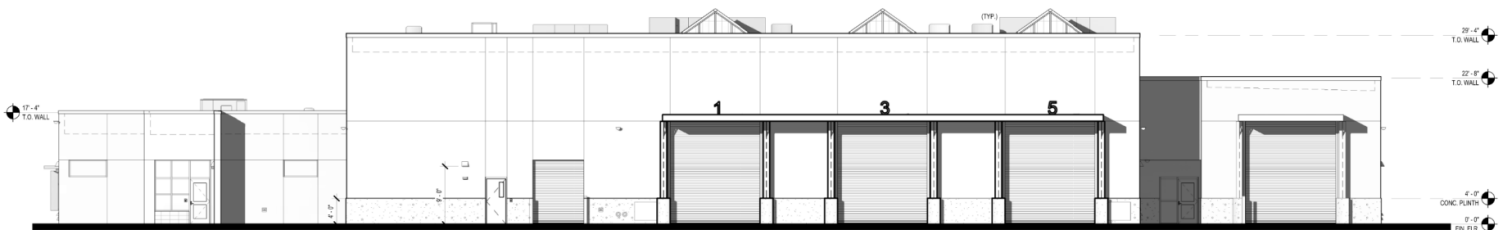

A1 MAINTENANCE FACILITY NORTH ELEVATION
1/8" = 1'-0"

QUESTIONS / COMMENTS