



VICINITY MAP

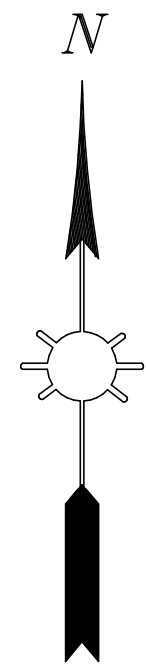

SCALE: 1"=40'

LEGEND

INDICATES JUNIPER TREE

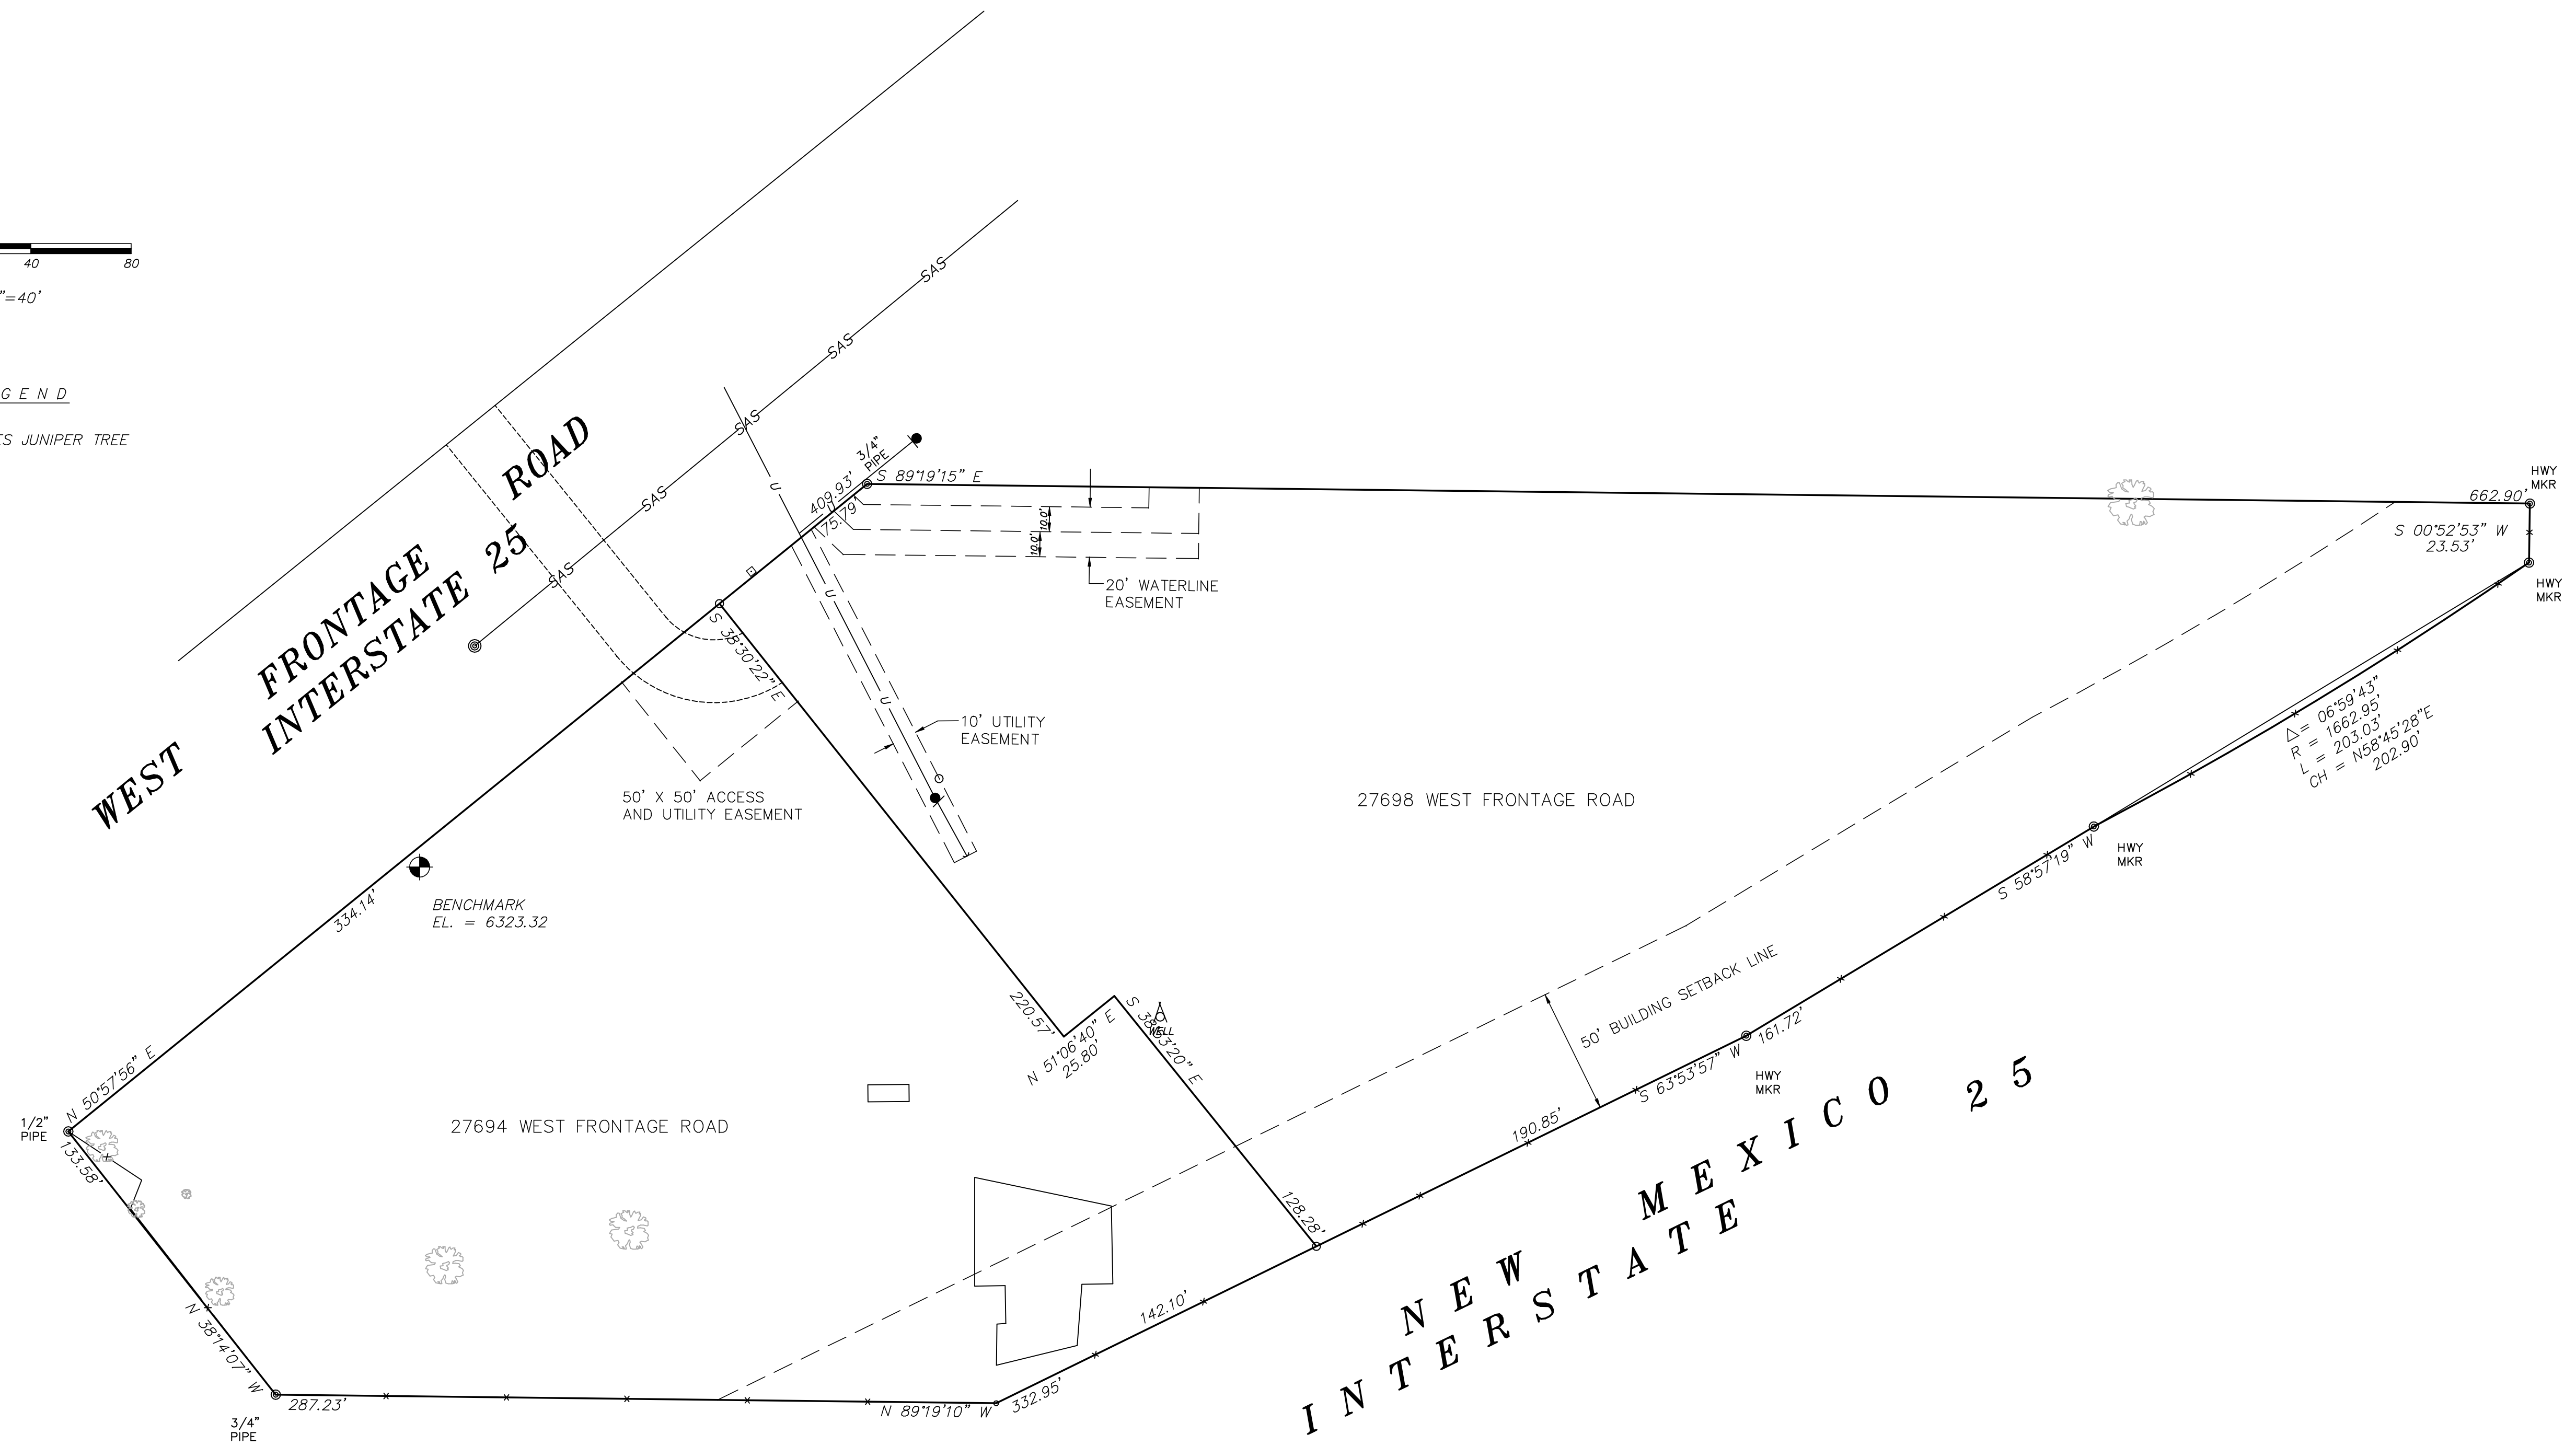

SURVEYOR'S CERTIFICATE

I, MICHAEL V. TRUJILLO, NEW MEXICO PROFESSIONAL SURVEYOR, DO HEREBY CERTIFY THAT THIS TREE LOCATION SURVEY AND MAP AS SHOWN HEREON WAS PERFORMED BY ME OR UNDER MY DIRECTION ON APRIL 8, 2026.

Michael V. Trujillo
MICHAEL V. TRUJILLO, N.M.P.S. No.12130



ASSOCIATED SURVEYS MICHAEL V. TRUJILLO NMPS No.12130 1120 CAMINO CONSUELO SANTA FE, NEW MEXICO 87507 PH. 505-690-4542	EXISTING TREE LOCATION LOT 1 AND LOT 2 WITHIN SECTION 24, T.16N., R.8E., N.M.P.M. SANTA FE, NEW MEXICO	SCALE 1" = 40'
		DATE APRIL 8, 2026 DRAWN-BY M.V.T.
	CHECKED-BY M.V.T.	PROJECT No. M16-88T L-457T