


EAST ELEVATION - PREVIOUS



EAST ELEVATION - PROPOSED

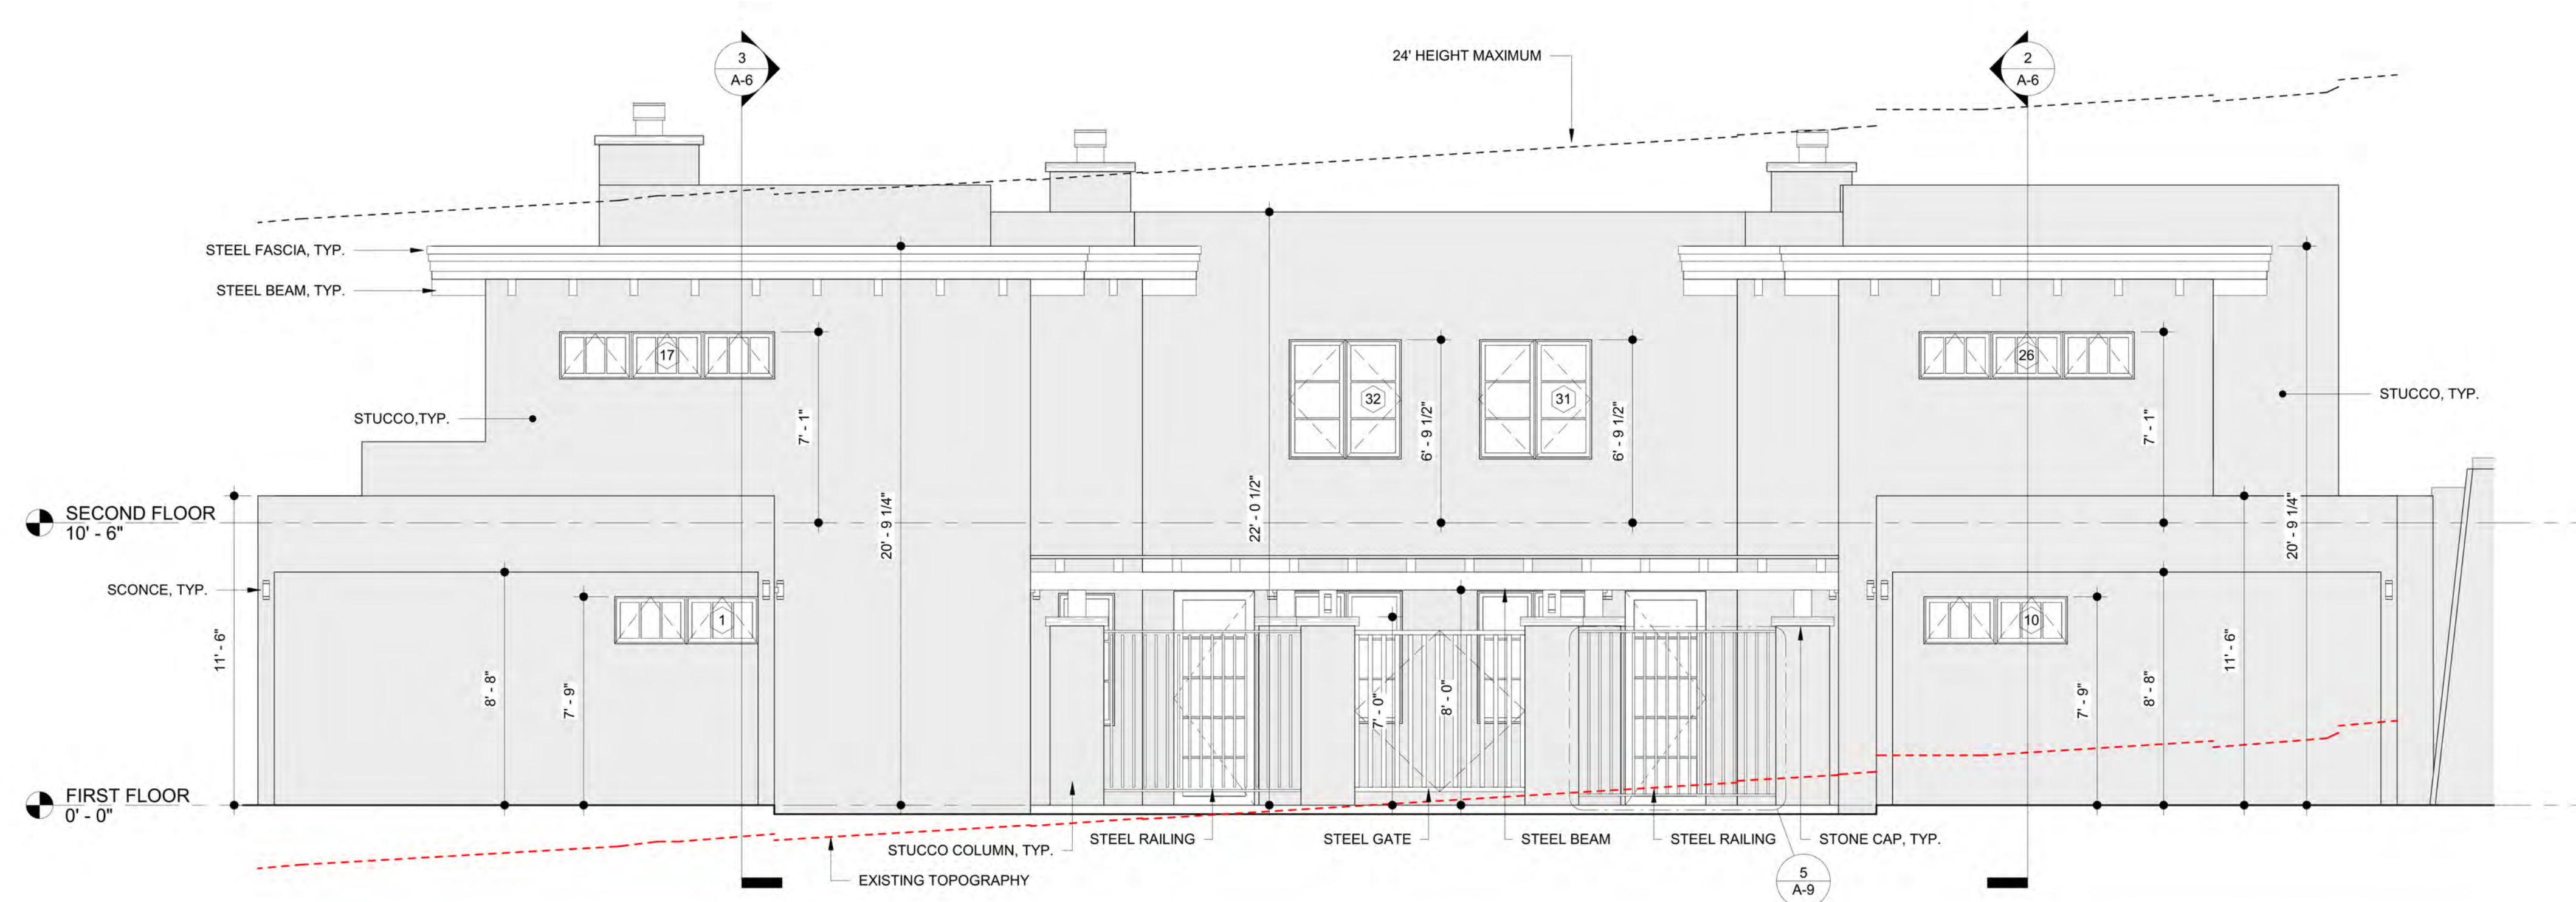

6/12/2023

PERALTA'S WALK, LLC.

507 Paseo de Peralta
Santa Fe, NM


PASEO NORTH

EAST ELEVATION
COMPARISON

7/10/2023 8:47:38 AM
drawing scale:



SOUTH ELEVATION - PREVIOUS

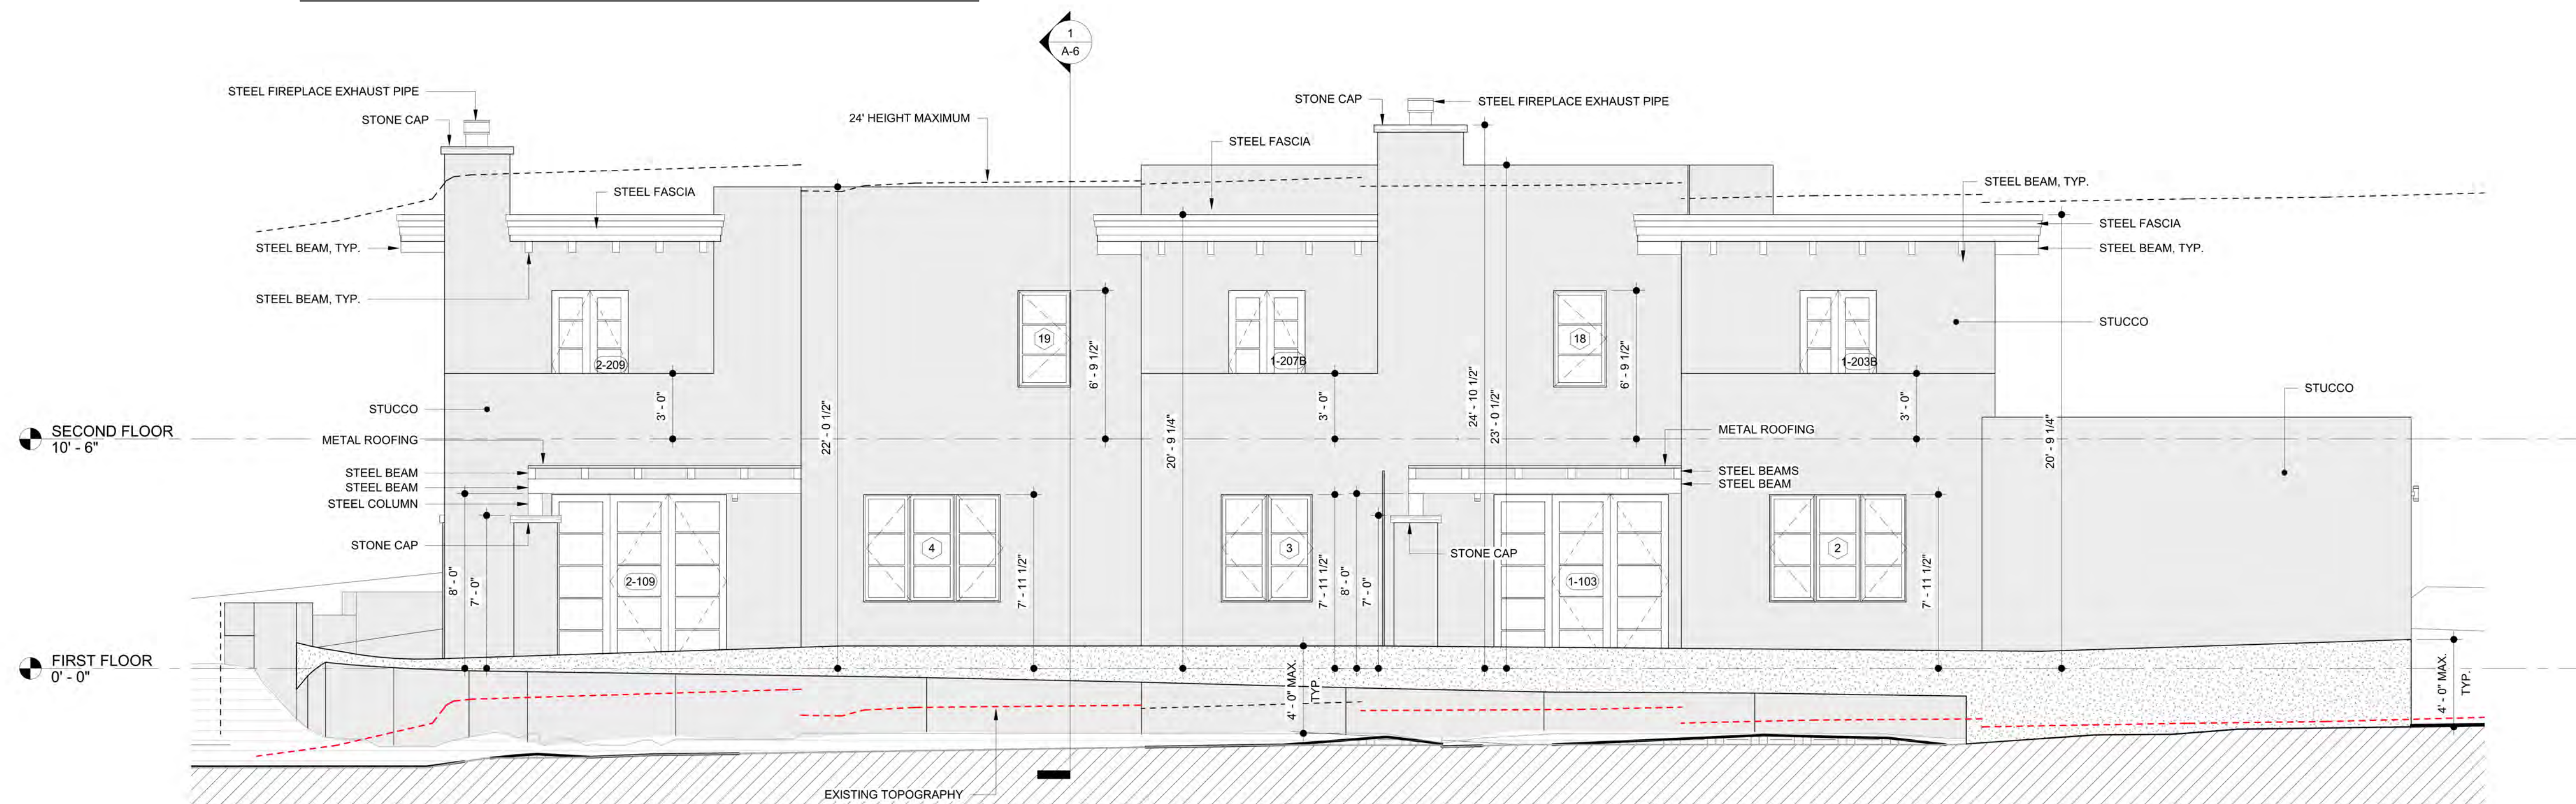

SOUTH ELEVATION - PROPOSED

PERALTA'S WALK, LLC.

507 Paseo de Peralta
Santa Fe, NM

PASEO NORTH

SOUTH ELEVATION
COMPARISON